




GRUNNMYND ~ PLATA
M = 1:50

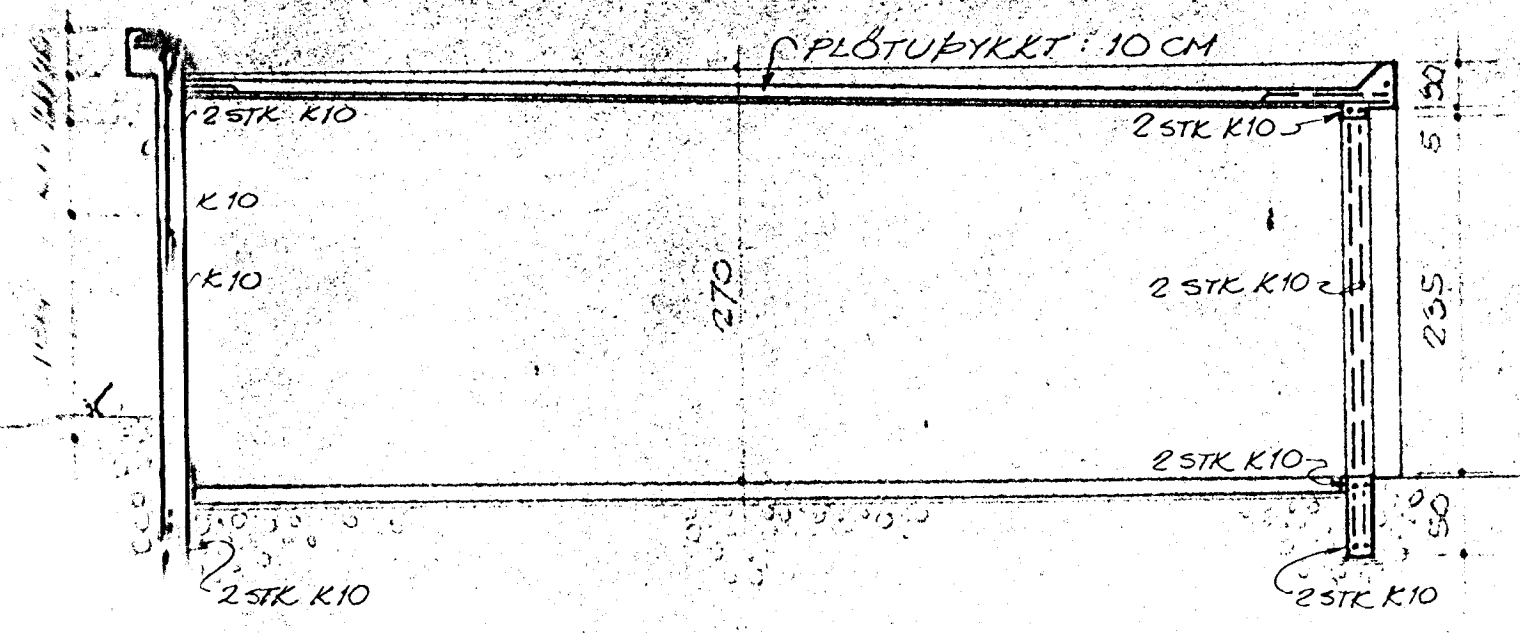

SNID
M = 1:50

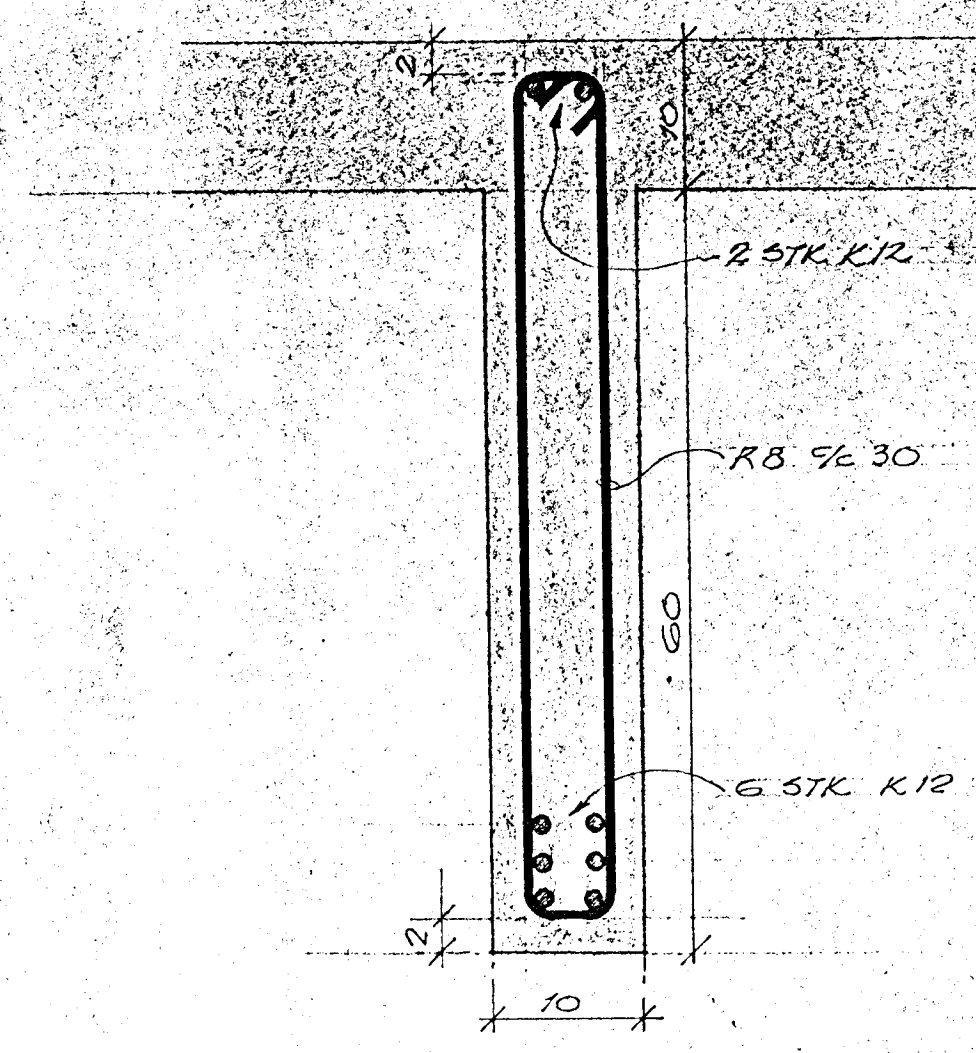


SNID Í BITA
(B1, B2, B3, B4)

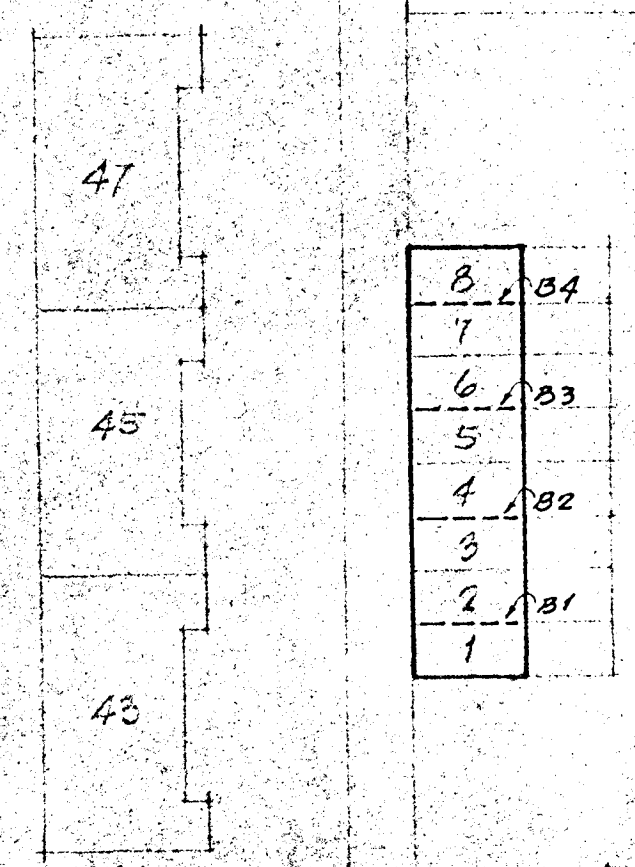

8	B4
7	B3
6	B3
5	B2
4	B2
3	B1
2	B1
1	B1

SMYRLAHTRAUN

AFSTÖÐUMYND MKV = 1:500

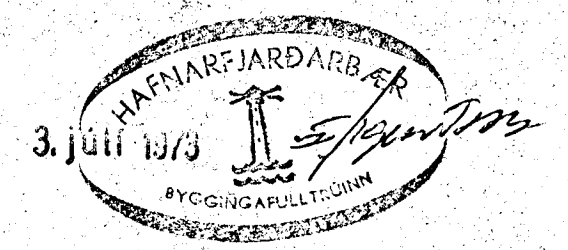

46
TEIHNISTOFNA HAFNARFJAREAK ST.
BÍLSKURAR V/ SMYRLAHTRAUN #1
JÄRN Í PLÖTU
MAY 1:5-1:50