
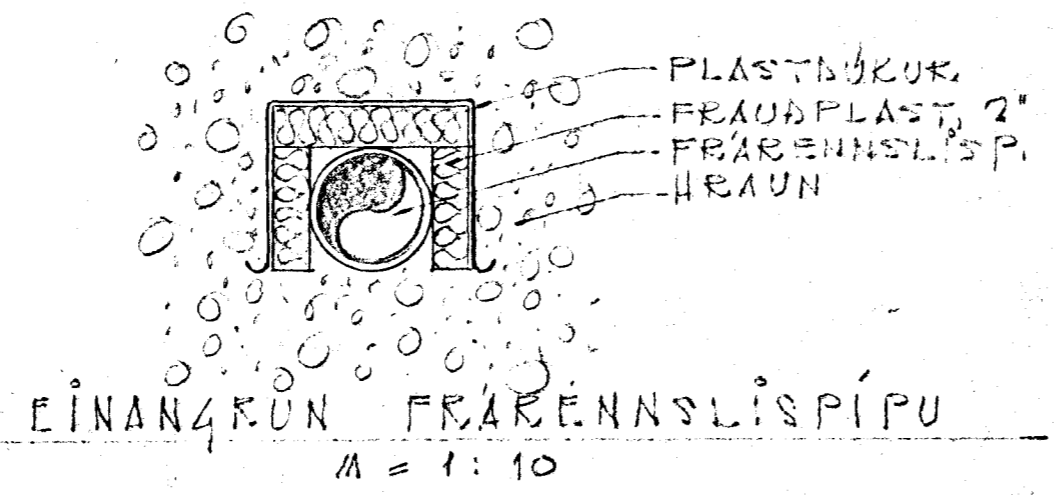


FRAANANUR I VATNSPIPU

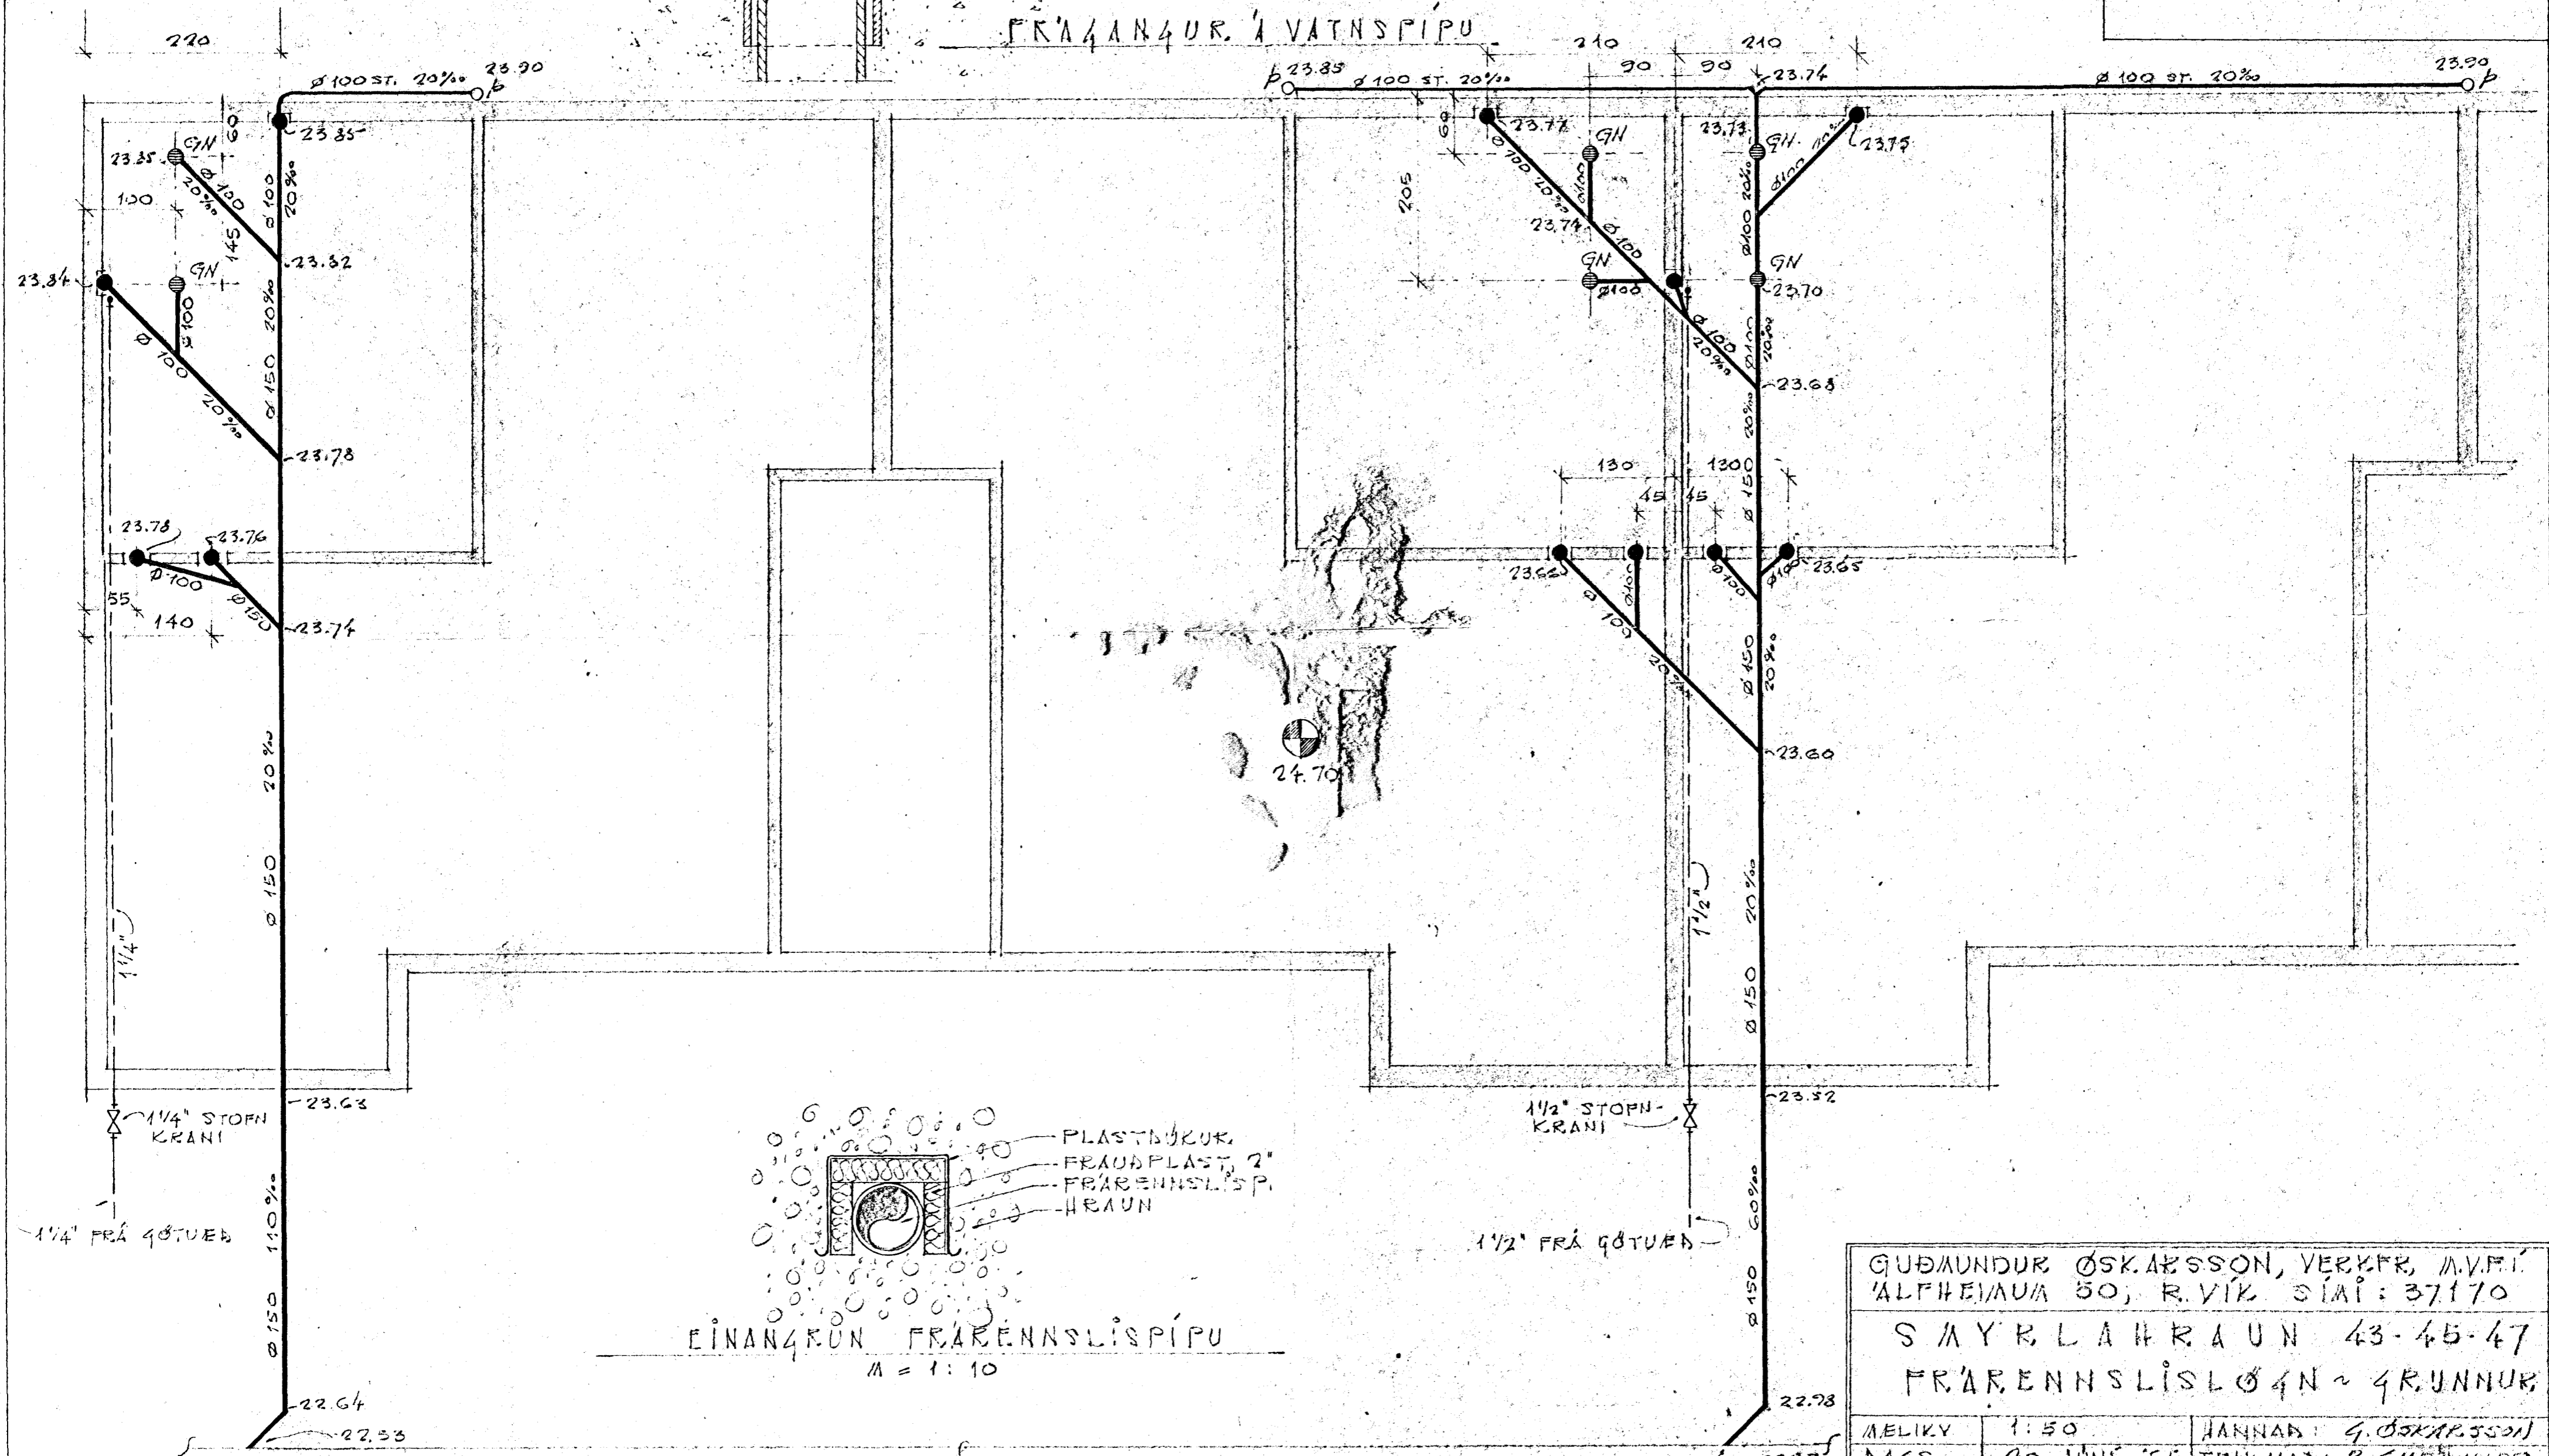

FRARENNSLI I GÖTU

GUÐMUNDUR ØSKARSSON, VERKFR. M.V.F.I. ALFHEIMVA 50, R. VÍK. Sími: 37170		
SMYKLARHAUN 43-45-47		
FRARENNSLISLÖGN ~ GRUNNUR		
MELKY	1:50	HANNAÐ: G. ØSKARSSON
DAGS.	20 JÚNÍ, '65	TEIKNAR: R. GUÐMUNDS.
TEIKN. NR.		
BLAÐ	2 AF	<i>Gudm. Ostariow</i>