



RÚMMYND MKV = 1:100

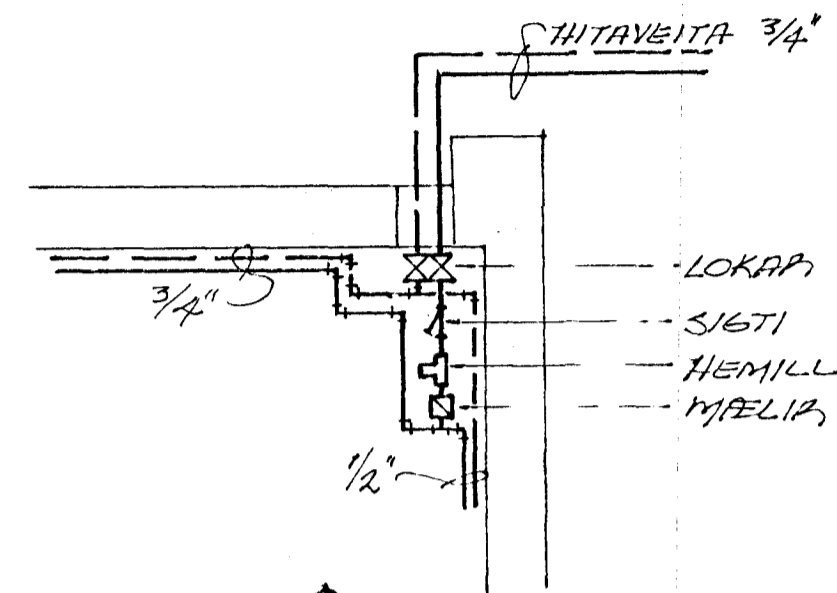

SJA SEAMYND AF TENGINGU VED HITAVEITU

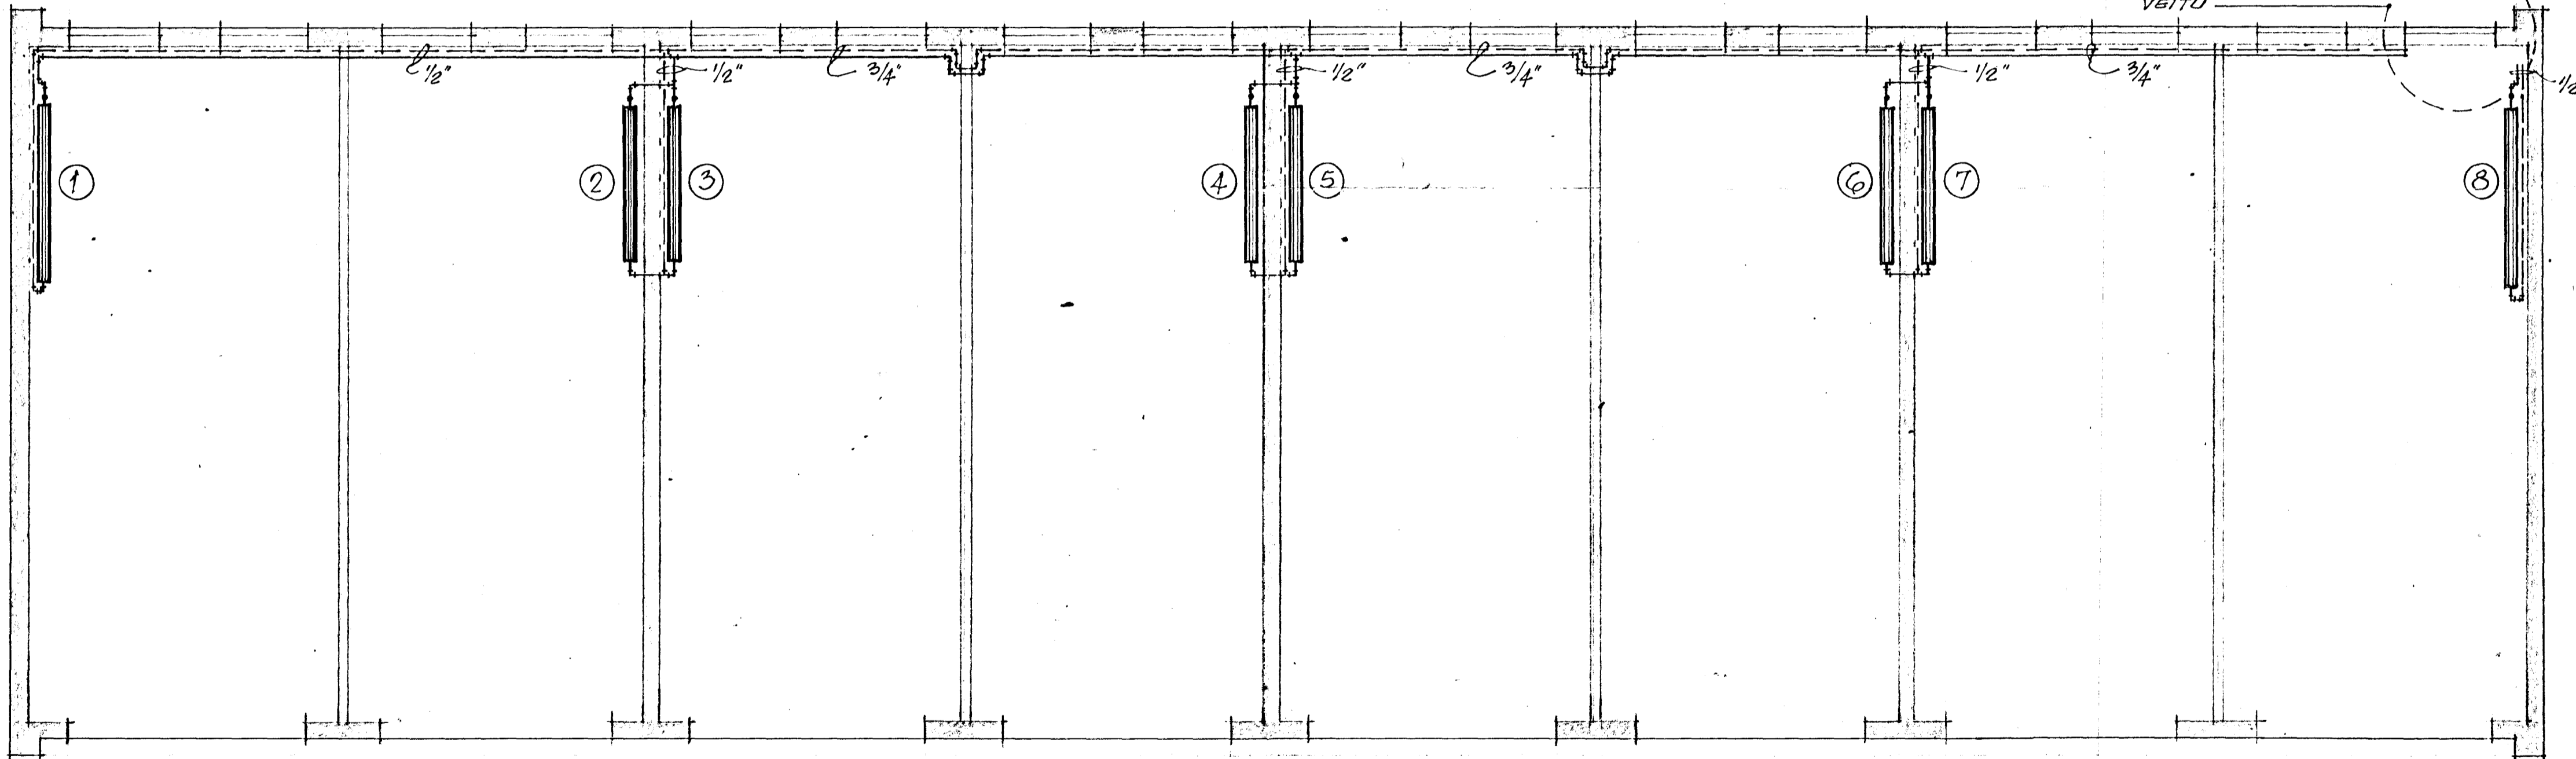

GRUNNMYND MKV = 1:50

ATH. ALLAR OFNATENGINGAR VERÐI 3/8". ALLIR OFNAR HAFI 3/8" TVÍST. KRANA.



OFNA-TENGING (OFN AÐ FRAMAN)

OFNALISTI			
OFN NR.	STÆÐ/KCAL	TENGING	L*
①	3500	B - C	A
②	2200	A - D	B
③	2200	B - C	A
④	2200	A - D	B
⑤	2200	B - C	A
⑥	2200	A - D	B
⑦	2200	B - C	A
⑧	3500	A - D	B

* L = LOFTSKRÚFA

SKÝRINGAR

1. ALLAR HITALAGNIR SÉU SVÍÐAT STALPABAR.
2. ALLAR LAGNIR SÉU EINANGRABAR MED 2 CM GLERULLARHÖLKUM EÐA SAMBÆRILEGRI EINANGRUN.
3. LAGNIA KOMI Í EINANGRUN ÚTVEGGJA EINS OG SÝNT ER Á TEIGN.

SJA AFSTÖÐUMYND A TEIGN NR. 1-7-73

TEIKNISTOFA HAFNARFJABAR S.F.
BÍLSKURAR V/S MYRLAHAUN#
HITALAGNIR

MKV = 1:100, 1:50
DAGS. JÚLÍ 1973
TEIGN NR. 2-7-73
HANNAB ERG.

Geirinn P. Geirinn