



RÚMMYND MKV = 1:100

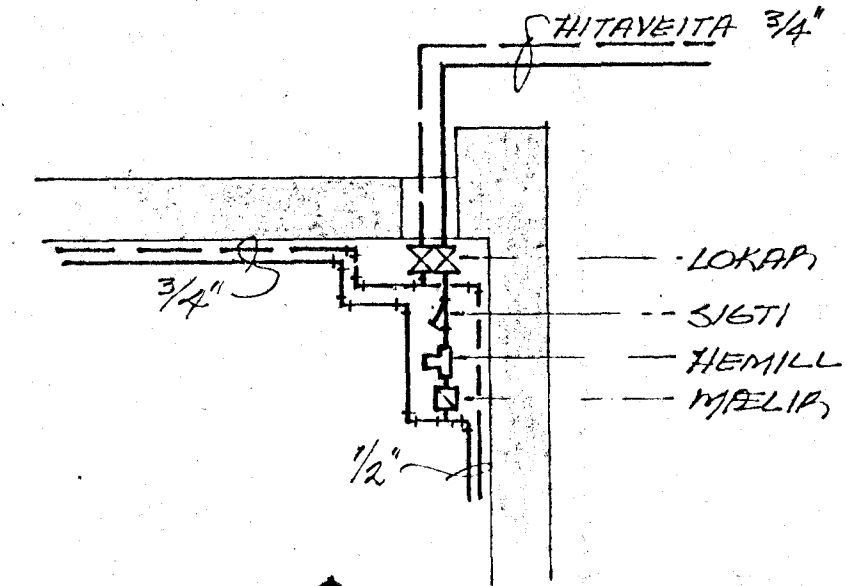

SJA SEBMYND AF TENGINGU VED HITAVEITU

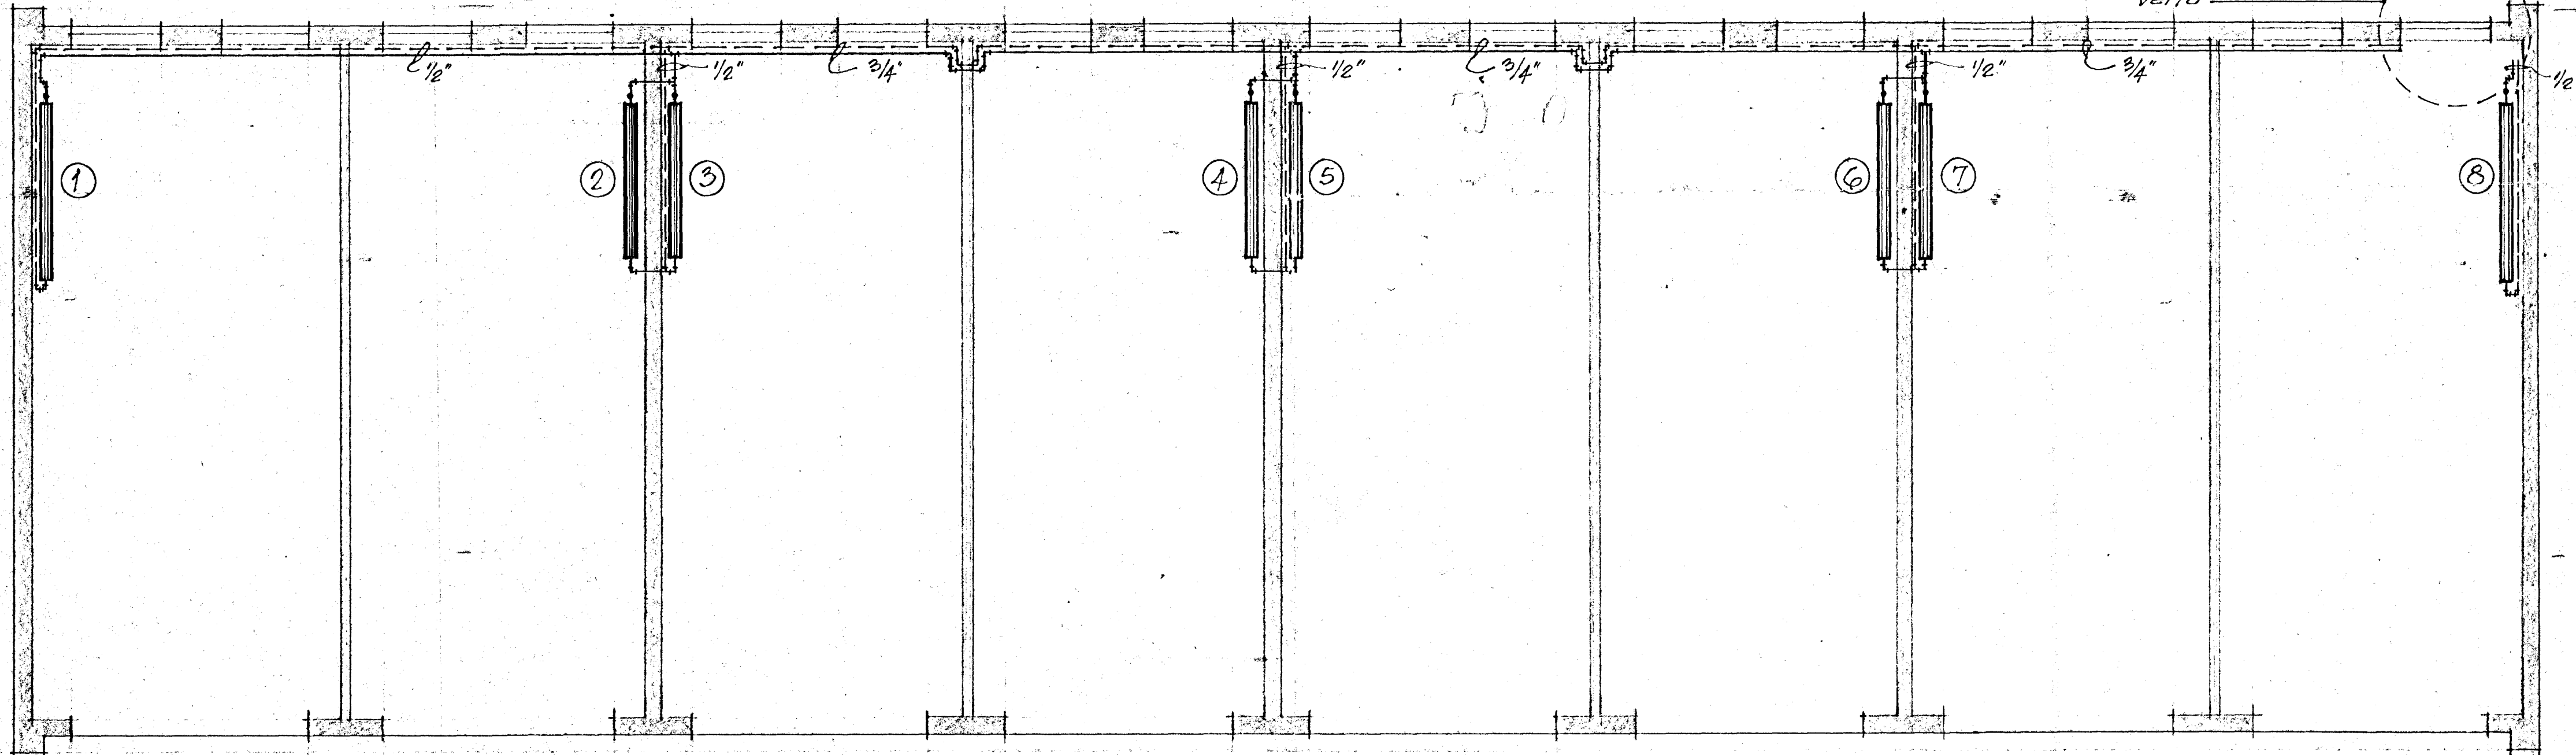

GRUNNMYND MKV = 1:50

ATH. ALLAR OFNATENGINGAR VERÐI 3/8\"/>



OFNA-TENGING (OFN AÐ FRAMAN)

OFN NR.	STÆÐ/KCAL	TENGING	L*
①	3500	B - C	A
②	2200	A - D	B
③	2200	B - C	A
④	2200	A - D	B
⑤	2200	B - C	A
⑥	2200	A - D	B
⑦	2200	B - C	A
⑧	3500	A - D	B

* L = LOFTSKRÚFA

SKÝRINGAR

- ALLAR HITALAGNIR SÉU SVÆPT STALPÖR.
- ALLAR LAGNIR SÉU EINGRADAR MED 2 CM GLERULLARHÖLKUM EÐA SAMBÆRILEGRY EINGRUN.
- LAGNIR KOMI Í EINGRUN ÚTVEGGJA EINS OG SÝNT ER Á TEIKN.

SJA AFSTÖÐUMYND Á TEIKN.NR. 1-7-73

TEIKNISTOFA HAFNARFJARÐAR, S.F.
BÍLSKÚPAR V/SMYRLAHAUN#1
HITALAGNIR

MKV = 1:100, 1:50
DAGS. JÚLÍ 1973
TEIKN. NR. 2-7-73
HANNAD ERG.

Geir A. Guðmundsson