



RÚMMYND HITAKERFIS 1:50

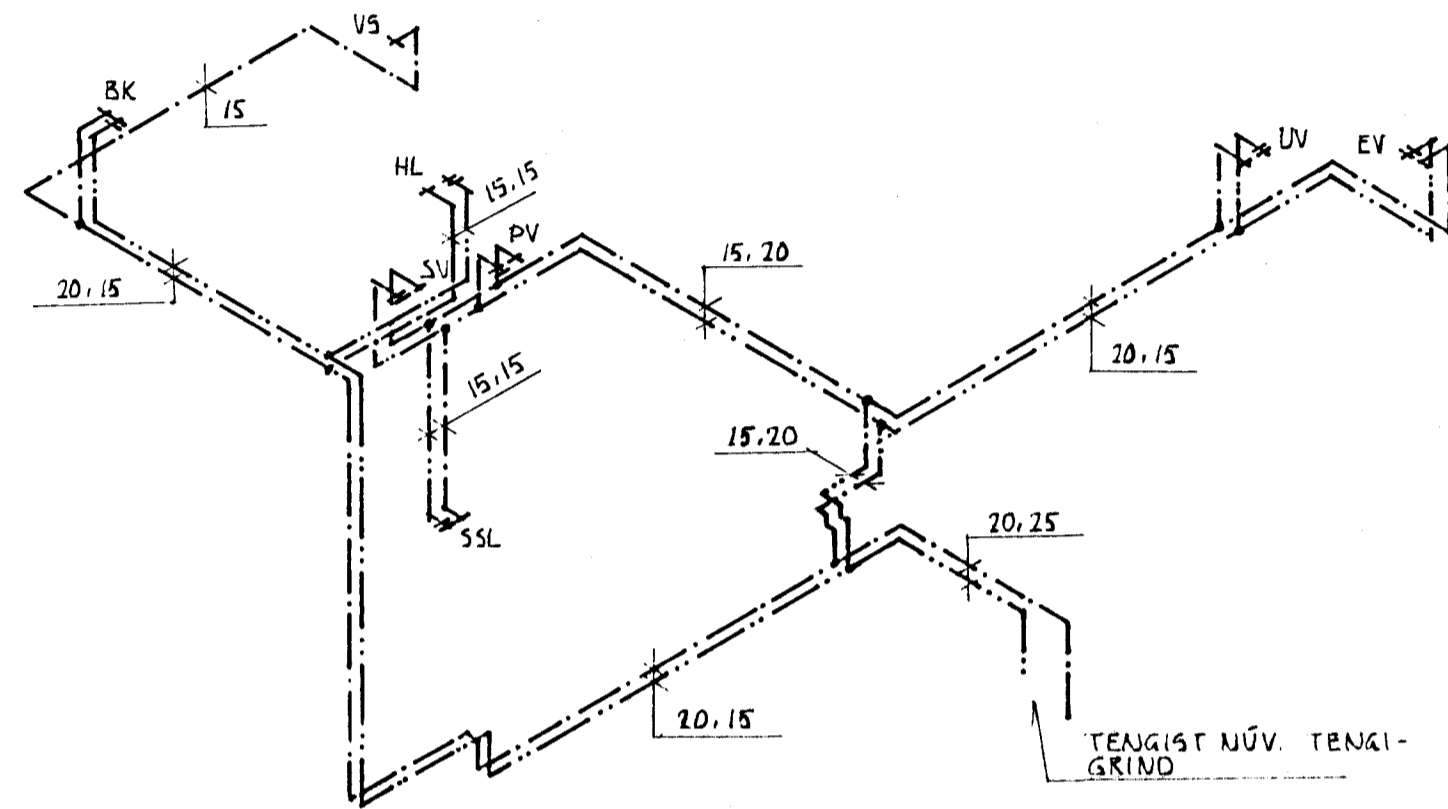

RÚMMYND NEYSLUVATNSKERFIS 1:50

07 AUG 1991

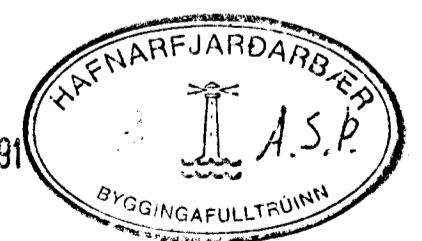

| BREYTINGAR | | INGVAR BLÆNGSSON MTFI HOLTAGEKB 69, KOPAVOGI S. 41643 | |
|------------|--|--|--------------------------|
| NR | | SMYRLAHRAUN 6 HAFNARFJ. | DAGS 13.07.91 |
| | | HITA- OG NEYSLUVATNSKERFI | MKA 1:50 |
| | | RÚMMYNDIR | TEIKN <i>[Signature]</i> |
| | | | 8903.07 |