
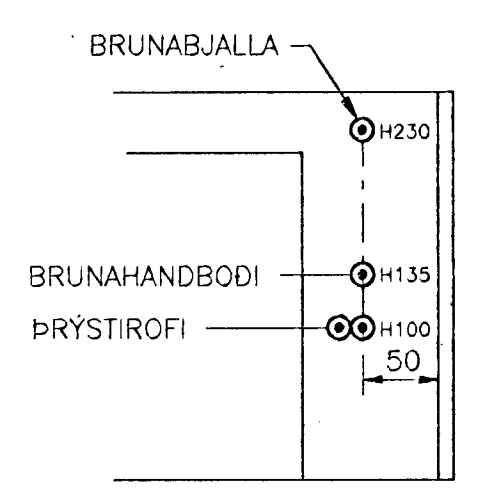


8 7 6 5 4 3 2 1


F  
E  
D  
C  
B  
A

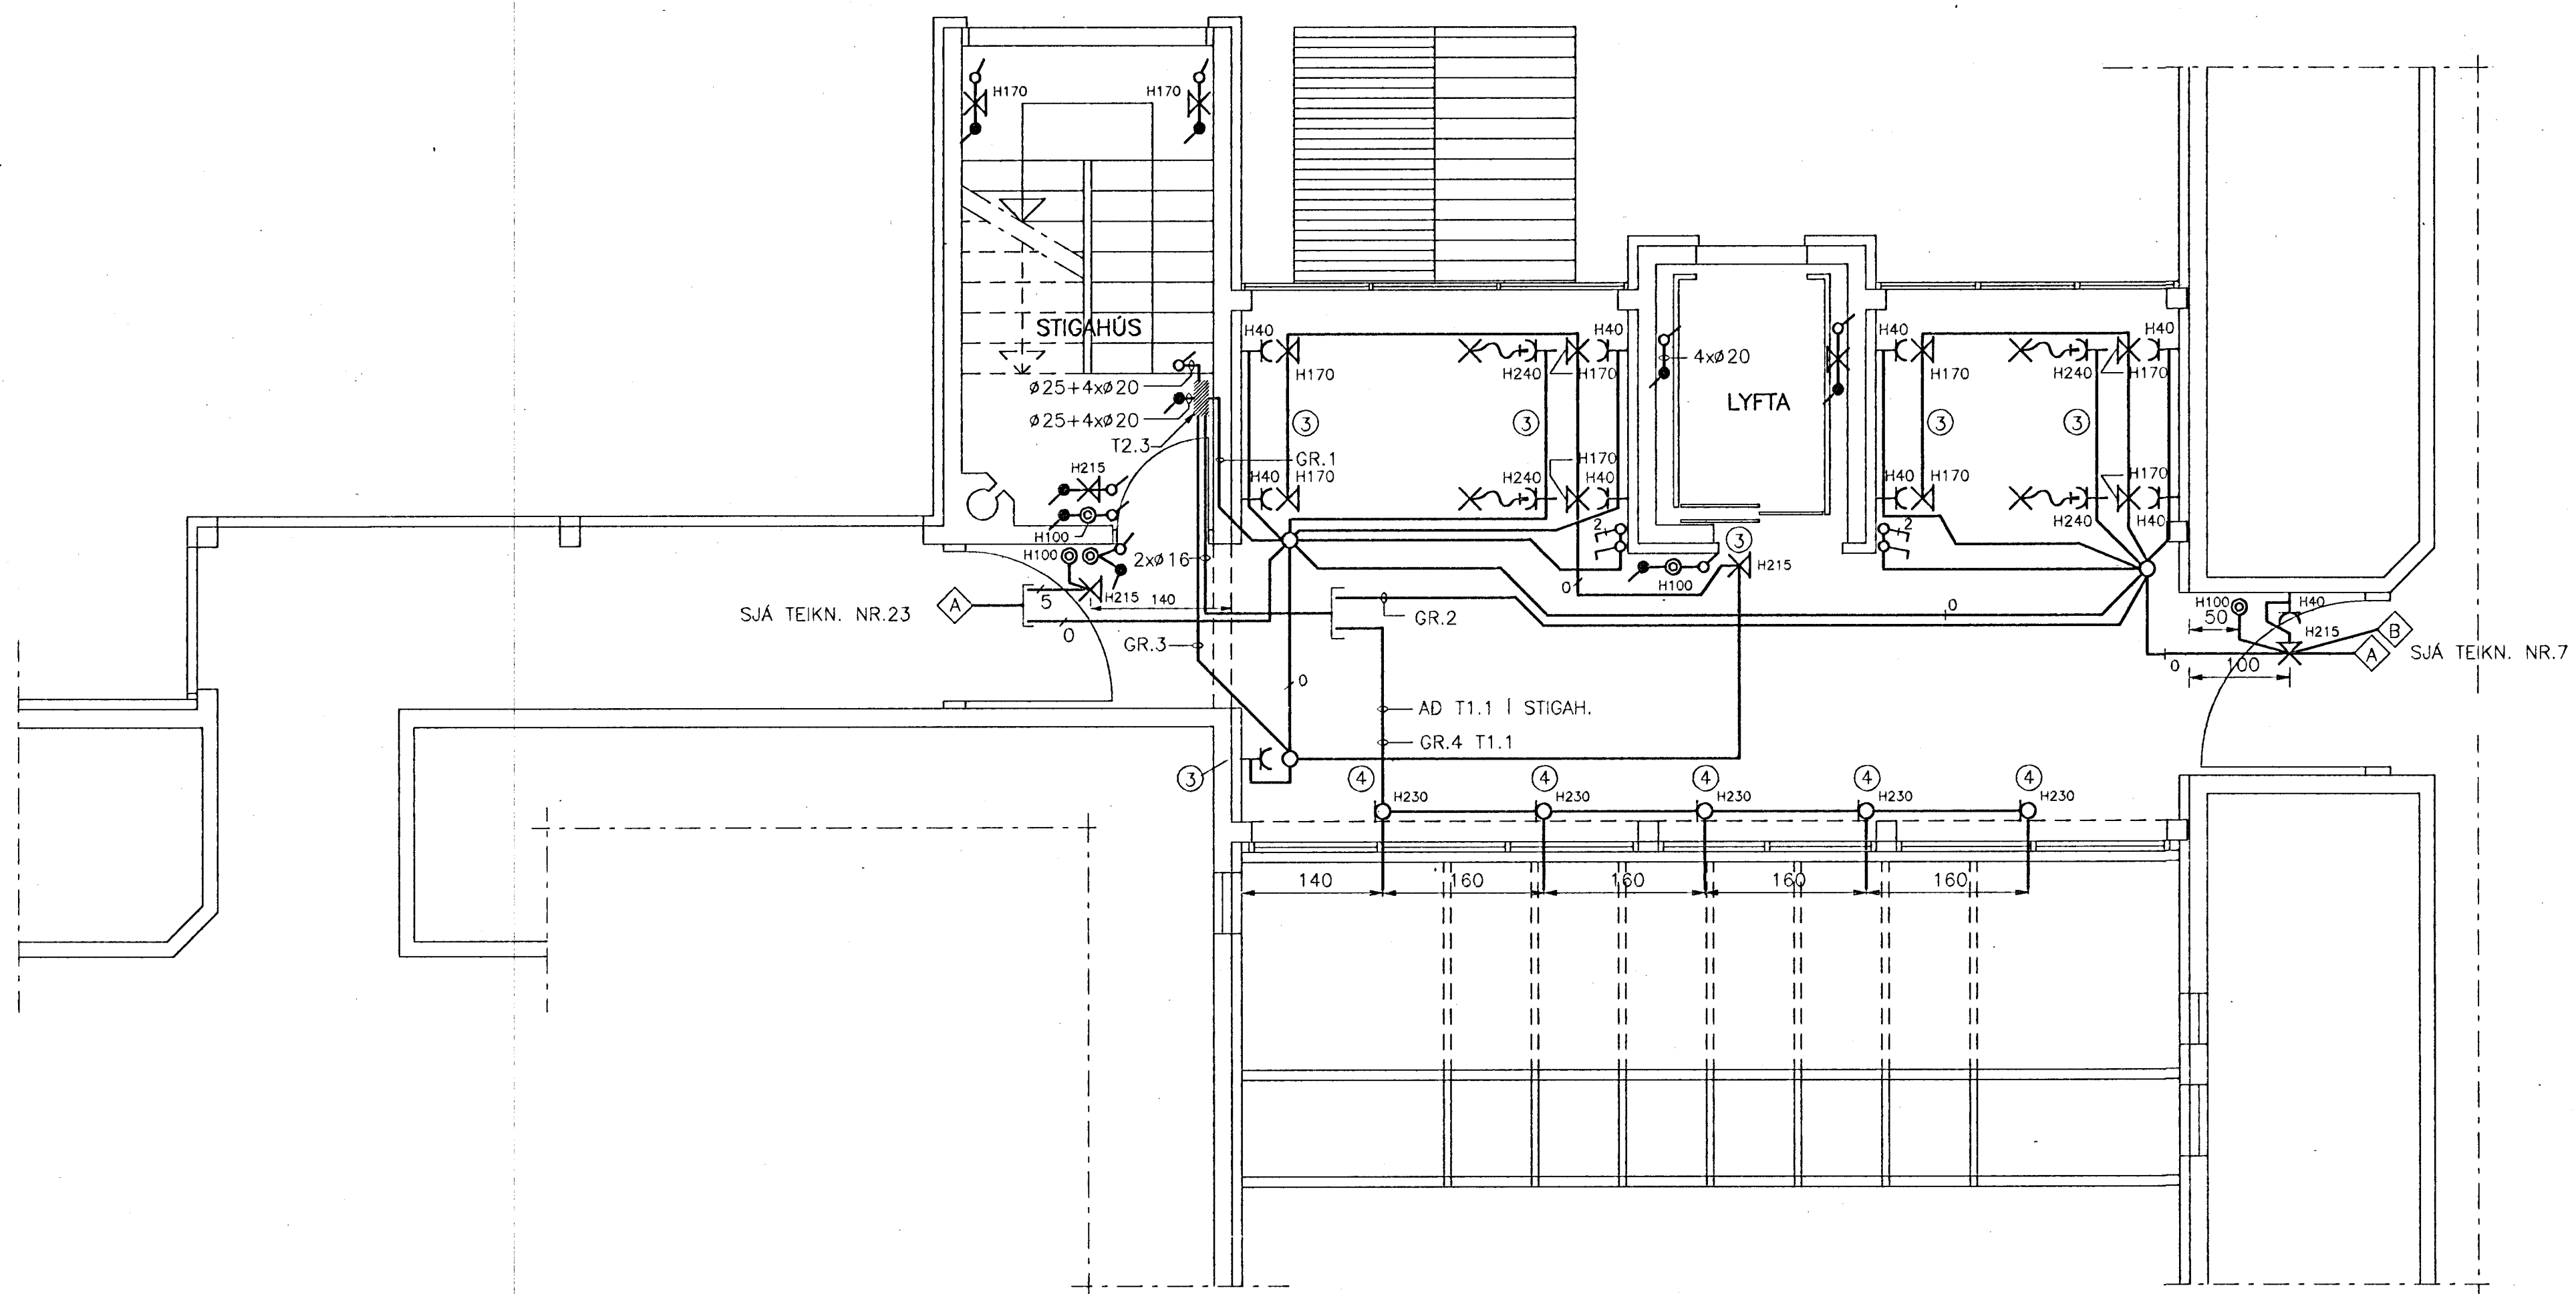

1:50  
DÆMIGERD MYND FYRIR  
ALLAR HÆDIR

GRUNNMYND 3.HÆÐ TENGIÞYGGING MKV: 1:50

- LÁSPENNUSKÝRINGAR 3. HÆÐ, TENGIÁLMA:
- ① LÁSPENNUTAFLA, MIDAD ER VID STRIEBEL OG JOHN UK 210 N, EDA SAMBÆRILEGT.
  - ② PÍPUR 4x20mm Í STEYPU FRÁ ADALTÖFLU TO.1 OG UPP Á ÞAKKANT LYFTUHÚSS.
  - ③ DÖSIR OG PÍPUR KOMI INNAN Á STENI KLÆDNINGU.

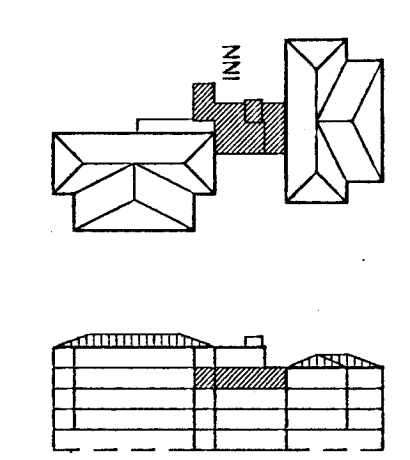

LYKILMYND M:1:1000

F:\VERK\2117\TEIKNING\GRUNNM\3H-TENGB.DWG 11-06-93 17:58

Kvarði	1:50	Breyting D	Breyting C	Breyting B	Breyting A	Verkheiti	Verkluti/Verknúmer			
							SÓLVANGSVEGUR 3 HAFNARFIRDI 2.ÁF.			
cm	0 1 2 3 4 5 6 7 8 9 10 11 12 13 14 15 16 17						LÁSPENNA 3.HÆÐ, TENGIÁLMA			
			Hannað	Teiknað	Yfirfarið	Dags.	Samp.	Teikningarnúmer	Blað nr.	Breyting
			JOS/JPA	EN		MAI.'93		45-2-5418	15	



8 7 6 5 4 3 2 1