
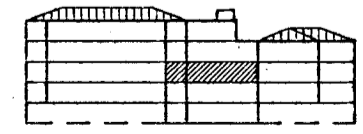


GRUNNMYND 2.HÆÐ TENGIBYGGING MKV: 1:50

LAMPASKÝRINGAR 2.HÆÐ, TENGIÁLMA:

- ① FLÚRLAMPI 2x9W. MIDAD ER VID FOCUS QUARTO 4111, EDA SAMBÆRILEGAN.
- ② FLÚRLAMPI 1x36W. MIDAD ER VID FAGERHULT PERFOLUX VAGG, EDA SAMBÆRILEGAN.
- ③ SAMA OG NR.2, NEMA MED NEYDARLÝSINGARB.
- ④ FLÚRLAMPI 2x9W. MIDAD ER VID FAGERHULT DISCO, EDA SAMBÆRILEGAN.

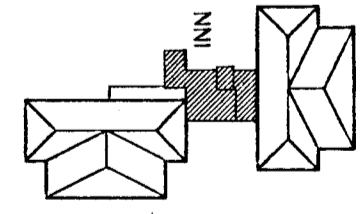

LYKILMYND M:1:1000

F:\VERK\2117\TEIKNING\GRUNNM\2H-TENGB.DWG 11-06-93 17:55

Kvarði	1:50	Breyting D			Breyting C			Breyting B			Breyting A		Verkefni		Verkhúti/Verknúmer	
		Hannað			Teiknað			Yfirfarið		Dags.	Samb.	SÓLVANGSVEGUR 3 HAFNARFIRDI 2.ÁF.		LAMPAPLAN 2.HÆÐ, TENGIÁLMA		
cm	0 1 2 3 4 5 6 7 8 9 10 11 12 13 14 15 16 17	JOS/JPA			EN			Yfirfarið		MAI.'93		Rafhönnun		Ármúla 42, sími 91-814833	Teikningarnúmer	Blað nr.
8	7	6	5	4	3	2	1						45-2-5448	45		