
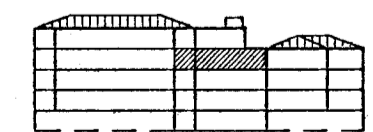


GRUNNMYND 3.HÆÐ TENGIÐBYGGING MKV: 1:50

LAMPASKÝRINGAR 3.HÆÐ, TENGIÐALMA:

- ① FLÚRLAMPI 2x9W. MIDAD ER VID FOCUS QUARTO 4111, EDA SAMBÆRILEGAN.
- ② FLÚRLAMPI 1x36W. MIDAD ER VID FAGERHULT PERFOLUX VAGG, EDA SAMBÆRILEGAN.
- ③ SAMA OG NR.2, NEMA MED NEYDARLÝSINGARB.
- ④ FLÚRLAMPI 2x9W. MIDAD ER VID FAGERHULT DISCO, EDA SAMBÆRILEGAN.

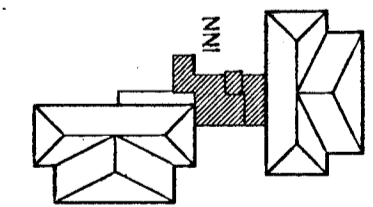

LYKILMYND M:1:1000

F:\VERK\2117\TEIKNING\GRUNNM\3H-TENGB.DWG 11-06-93 17:58

Kvarði 1:50 cm 0 1 2 3 4 5 6 7 8 9 10 11 12 13 14 15 16 17	Breyting D		Breyting C		Breyting B		Breyting A		Verkheiti SÓLVANGSVEGUR 3 HAFNARFIRDI 2.ÁF.		Verkhúti/Verknúmer LAMPAPLAN 3.HÆÐ, TENGIÐALMA		
			Hannað JOS/JPA		Teiknað EN		Yfirfarið		Dags. MÁI.'93		Somp.		
										Armúla 42, sími 91-814833 Teikningarnúmer 45-2-5449		Blað nr. 46	