

8

7

6

5

4

3

2

1

F


E

D

C

B

A

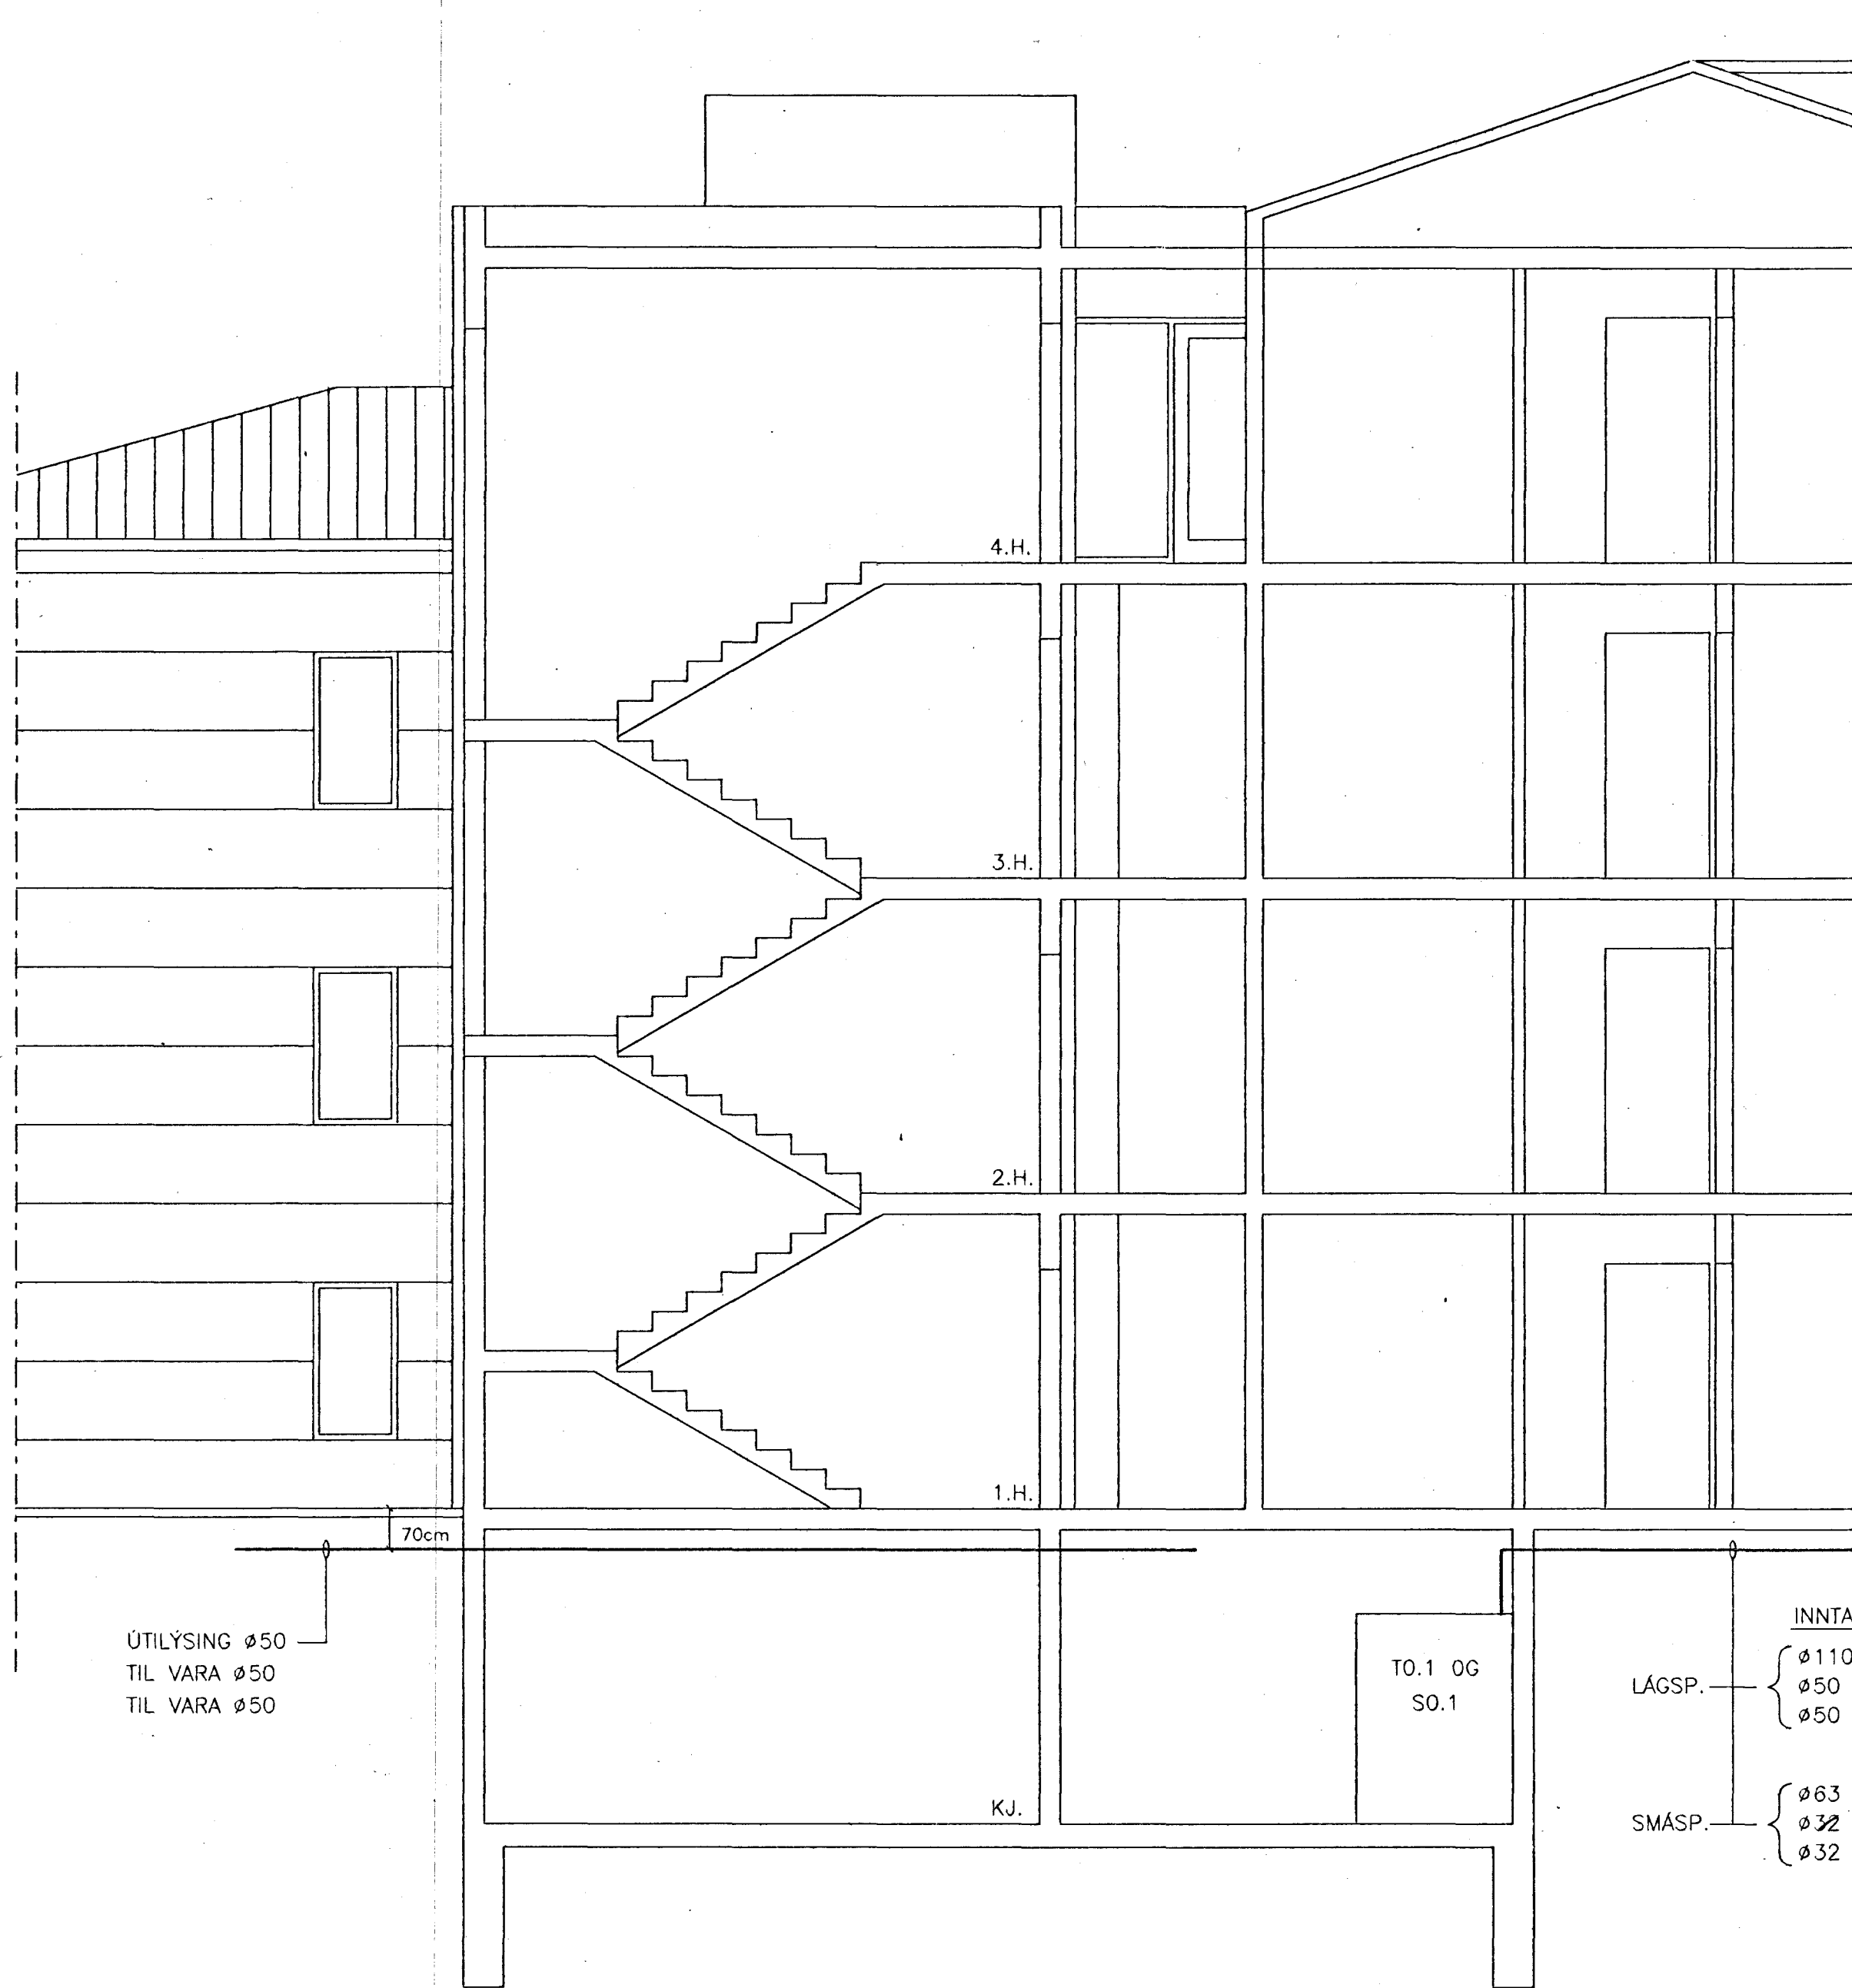

ÚTILÝSING $\varnothing 50$
 TIL VARA $\varnothing 50$
 TIL VARA $\varnothing 50$

INNTAKSP. PEH:
 LÁGSP. { $\varnothing 110$ R.R.
 $\varnothing 50$ ÚTIL.
 $\varnothing 50$ TIL VARA.
 SMÁSP. { $\varnothing 63$ SÍMI.
 $\varnothing 32$ KAPALK. 50
 $\varnothing 32$ TIL VARA.

F:\VERK\2117\TEIKNING\SERTEIKN\SNID-ATA.DWG 11-06-93 18:27

Kvarði	Breyting D	Breyting C	Breyting B	Breyting A	Verkheiti	Verkhúti/Verknúmer
cm 0 1 2 3 4 5 6 7 8 9 10 11 12 13 14 15 16 17			Hannað JPA/JOS	Teiknað EN	Yfirfarð	SÓLVANGSVEGUR 3 HAFNARFIRDI 2.ÁF.
				Dags. JÚNÍ '93	Samþ.	SNÍÐ I ADALTÖFLU
						Teikningarnúmer 45-2-5455
						Blað nr. 52
						Breyting



8

7

6

5

4

3

2

1