




SNYRTING 105

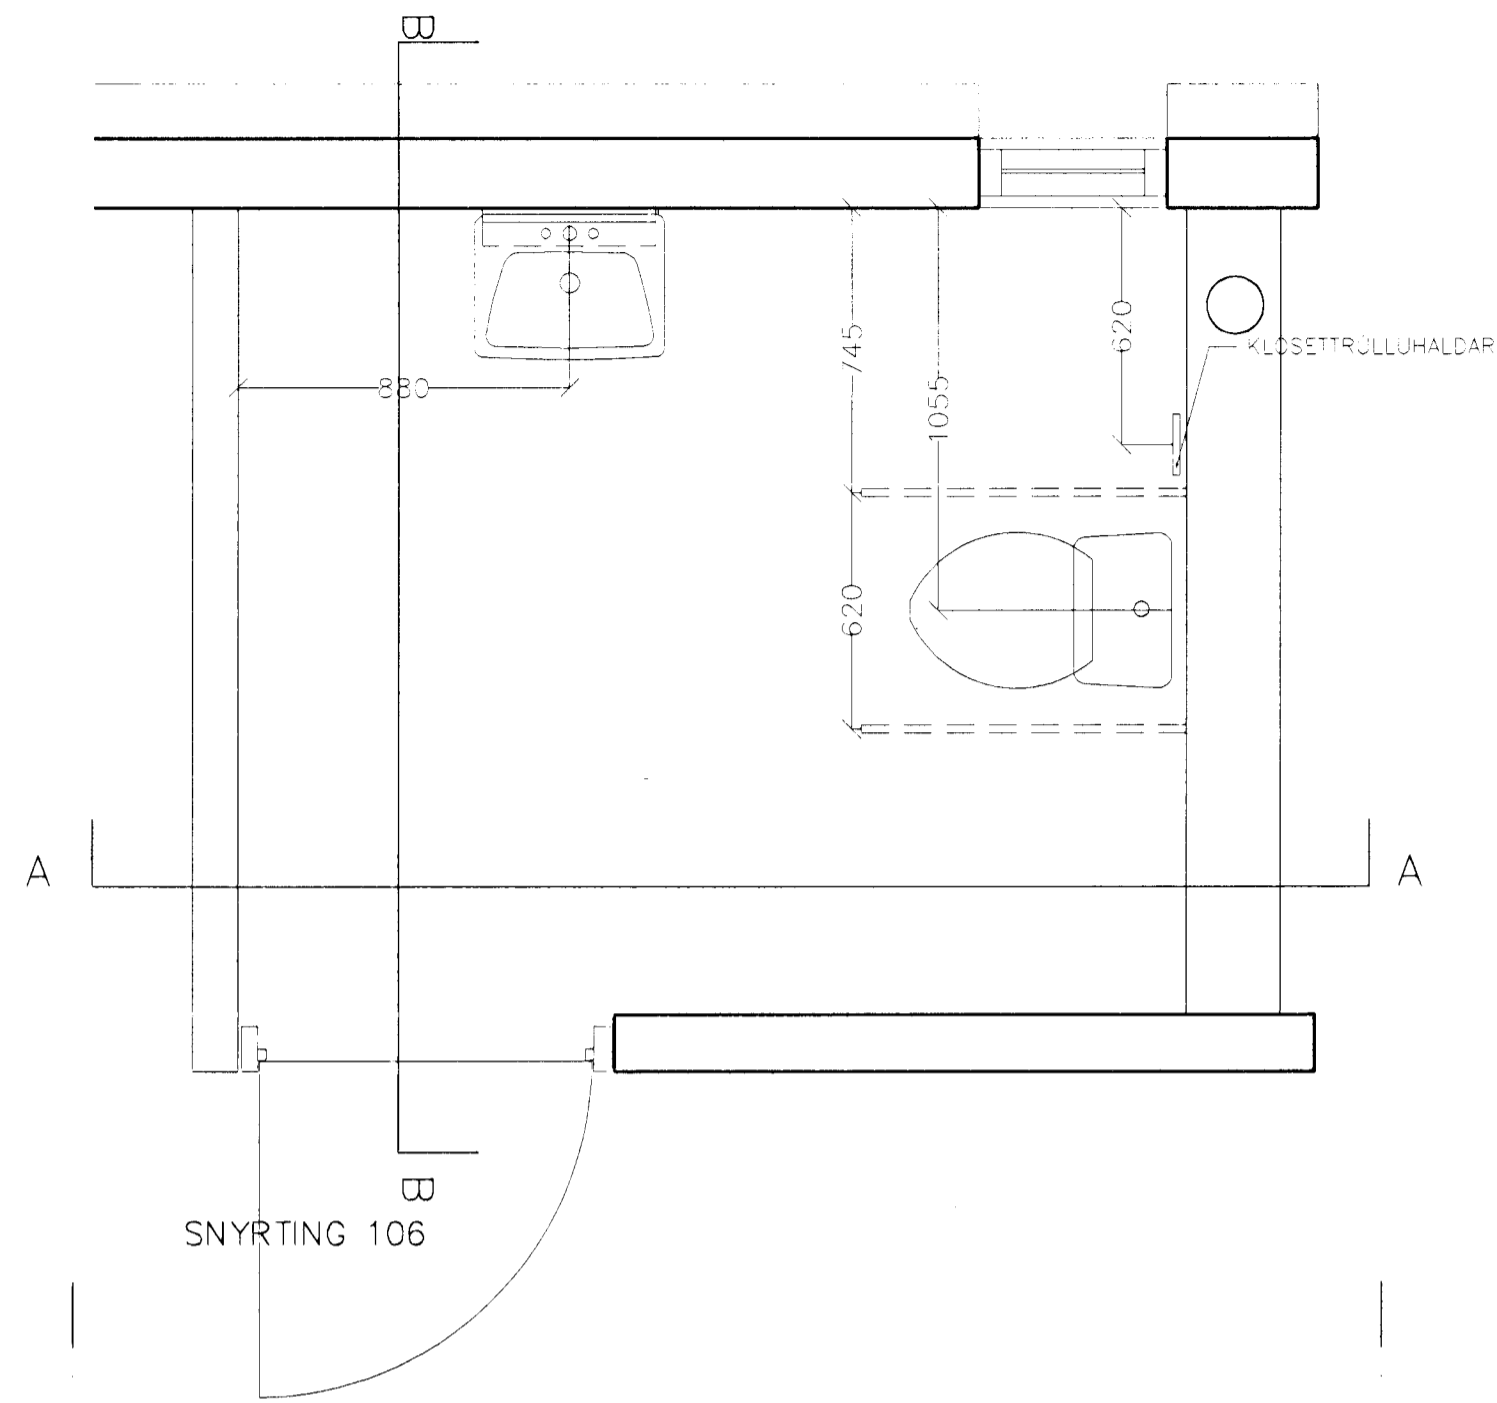


SNYRTING 106

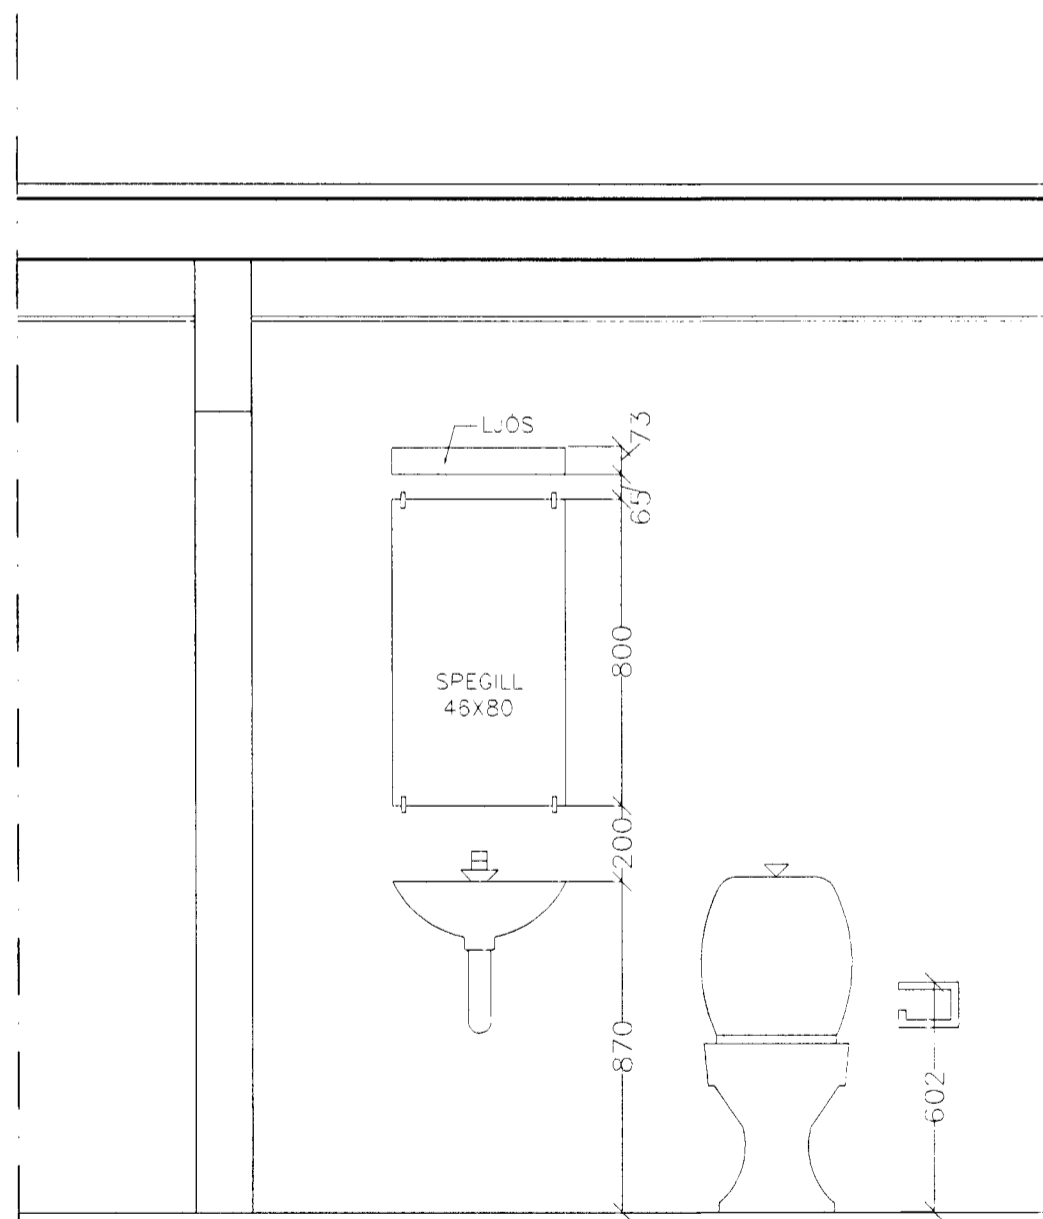

SNYRTING 105
ÁSJÓNA A:A

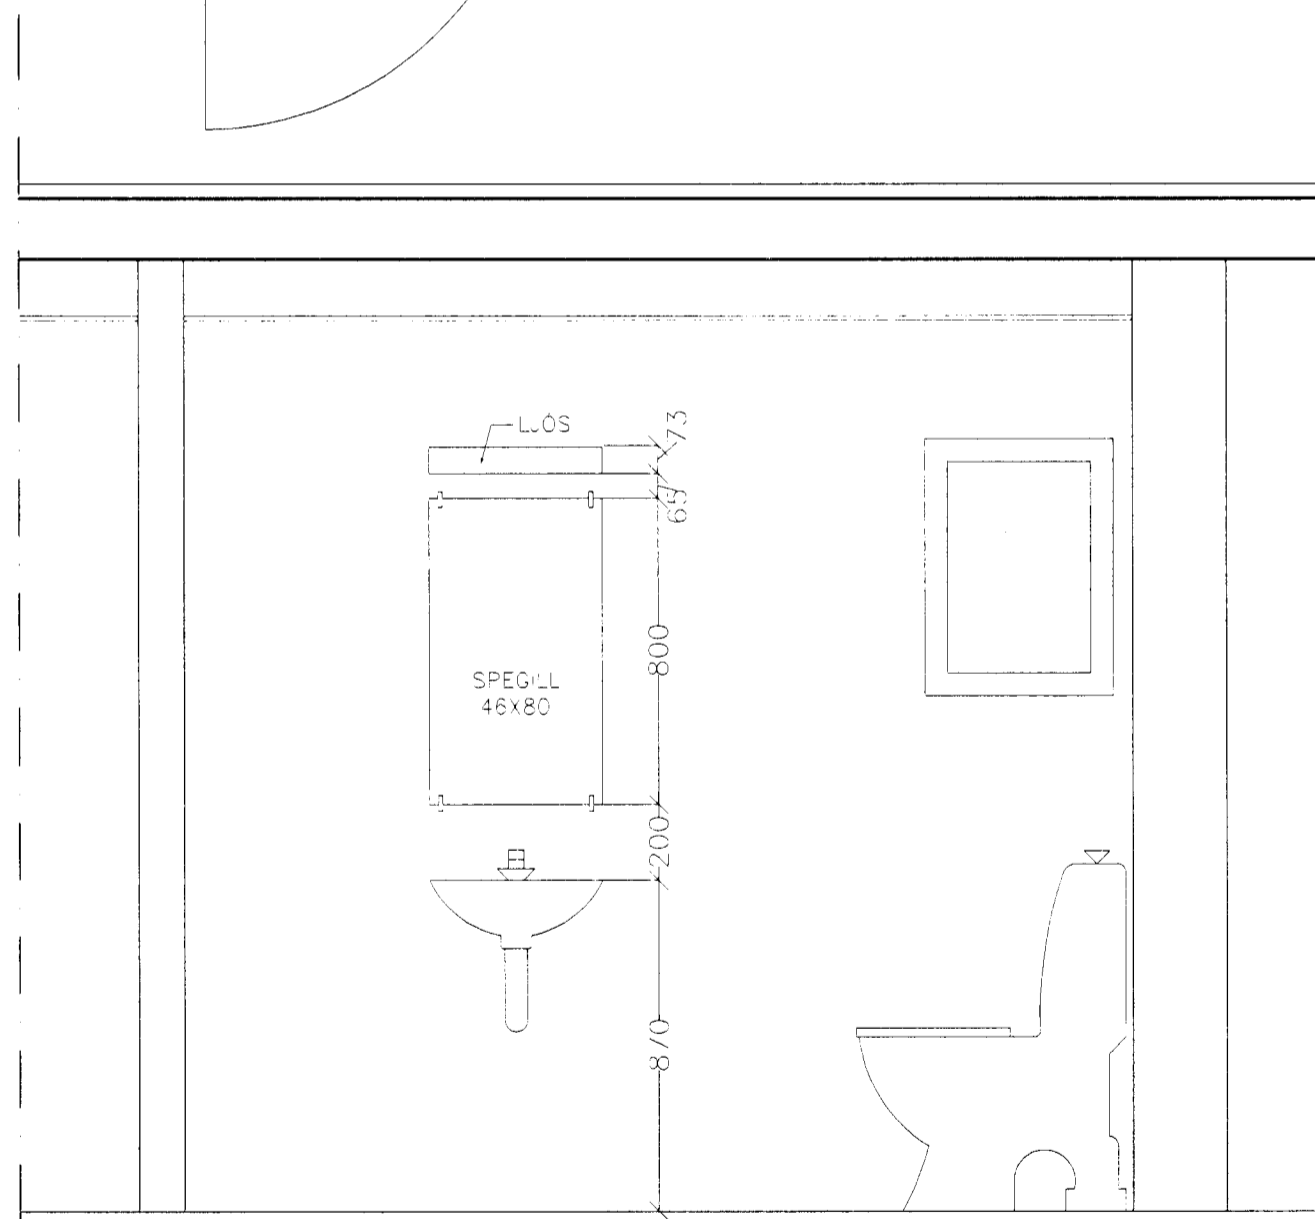

SNYRTING 106
ÁSJÓNA A:A

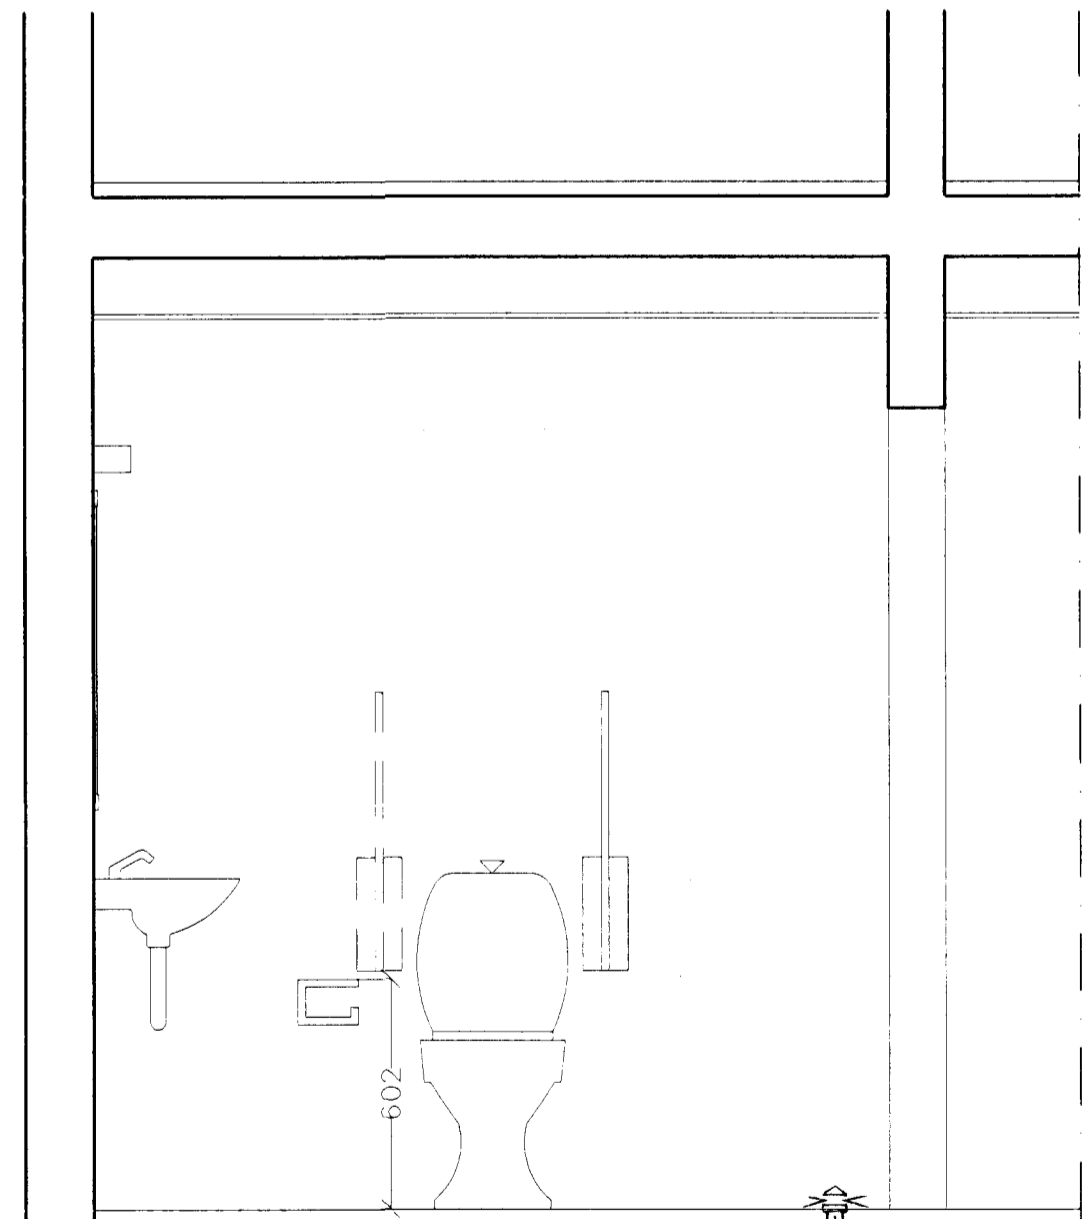

SNYRTING 106
ÁSJÓNA B:B

Sigurbjartur Halldórsson
ráðgjafi bygging. fltr.
20/10 98

BREYTT	DAGS	ÁSKING

HEILSUGÆSLUSTÖÐ SÓLVANGI

SNYRTINGAR
GRUNNMYNDIR OG ÁSJÓNUR

ARKITEKTASTOFA
FINNS BJÖRGVINSSONAR OG
HILMARS ÞÓRS BJÖRNSSONAR
BERGSTADASTRÆTI 10
101 REYKJAVÍK
SÍMI 551 1480
FAX 562 4505

MELIKV.: 1:20 DAGS.: 26.05.1998 **2.03**