



LANGSNID I:I

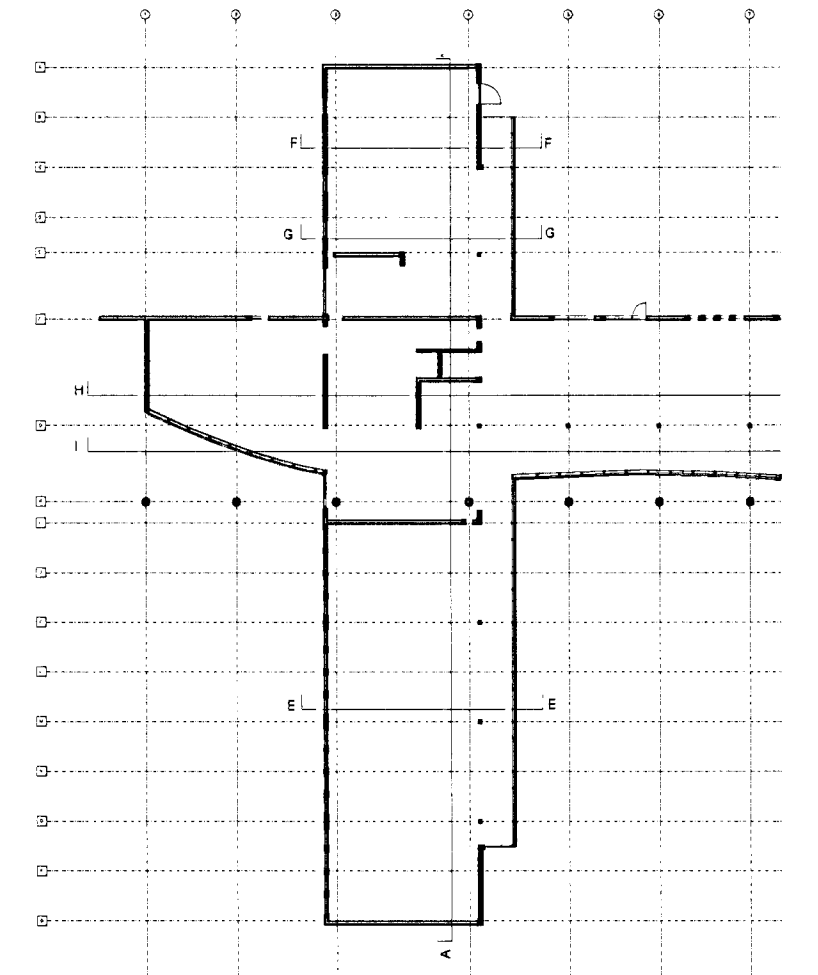

ATH: endanlegir landkötur við byggingu, sjá teikn. landslagsarkitekta.

Sigríður Ólafsdóttir 011070-5069

BR DAGS BREYTING REKNI TEKNI

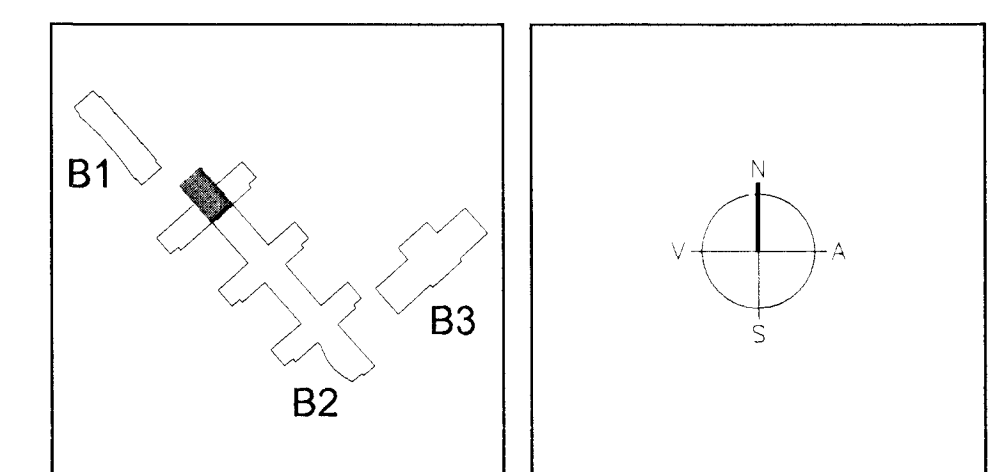

ARKITEKTAR FINNUR BJÖRGVINSSON
BERGSTADASTRÆTI 10, RVK. HILMAR ÞÓR BJÖRNSSON
Sími 551-1460, netfang arkitekt@shof.is SIGRÍÐUR ÓLAFSDÓTTIR

LANDMÖTUN. EINAR E SÆMLINDSEN
INGÍBJÖRG KRISTJÁNSDÓTTIR
MARGRÉT SIGURDÁRDÓTTIR

VSÓ VSD RÁÐGJÖF
@LANDMOTUN.30 102 REYKJAVIK 500 150 0100 5100000 150 1010 1021000 1021000 1021000 1021000

SÓLVANGSVEGUR 4
LÆKJARSKÓLI

SNID I:I	HANNADEKNI	90
	ATH	
	SAMÞYKKT	
	KT	60058-1399
	REYKJAVIK	02.05.2022

KVADR 1.50
VERUR
TEKNI NR
BR

B2-A-VS-011

03 JUNI 2022
VG