



LANGSNID I:I

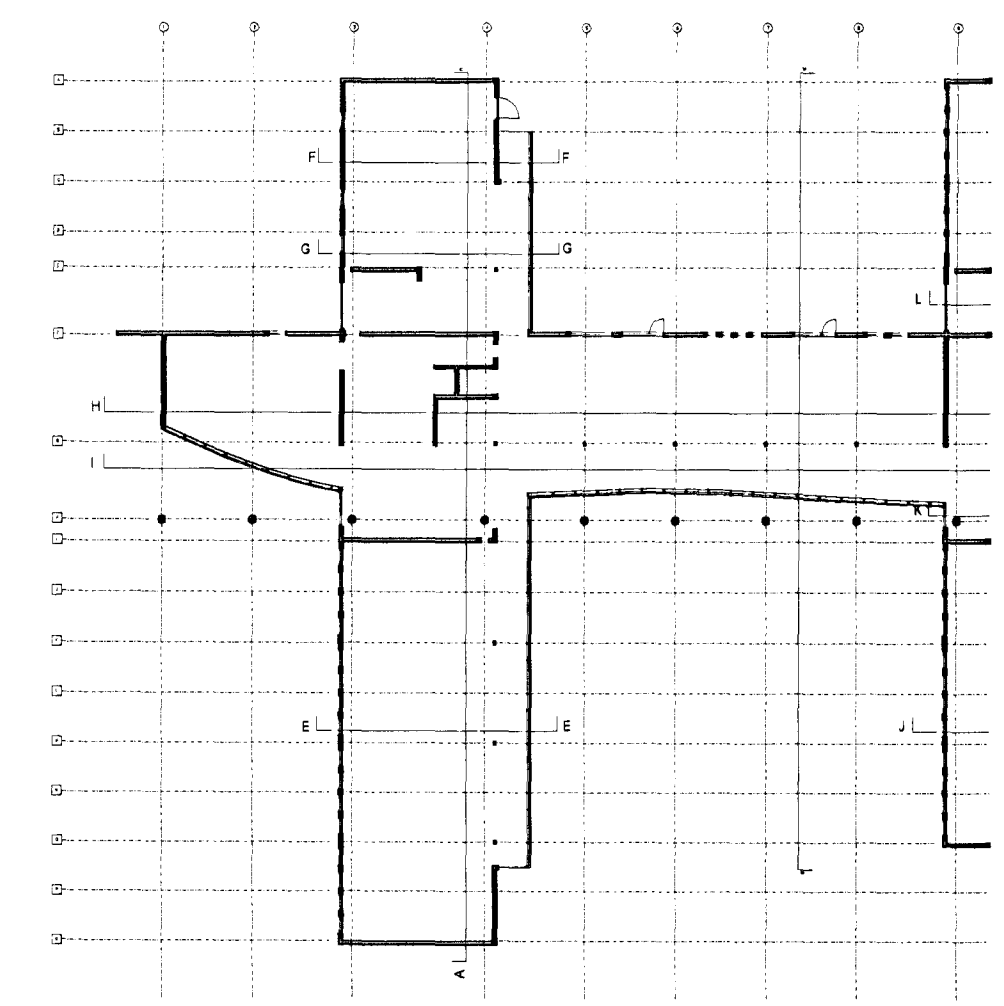

ATH. endanlegir landkötur við byggingu. sjá teikn. landslagsarkitekta.
Ólafur Ólafsson 071070-5069

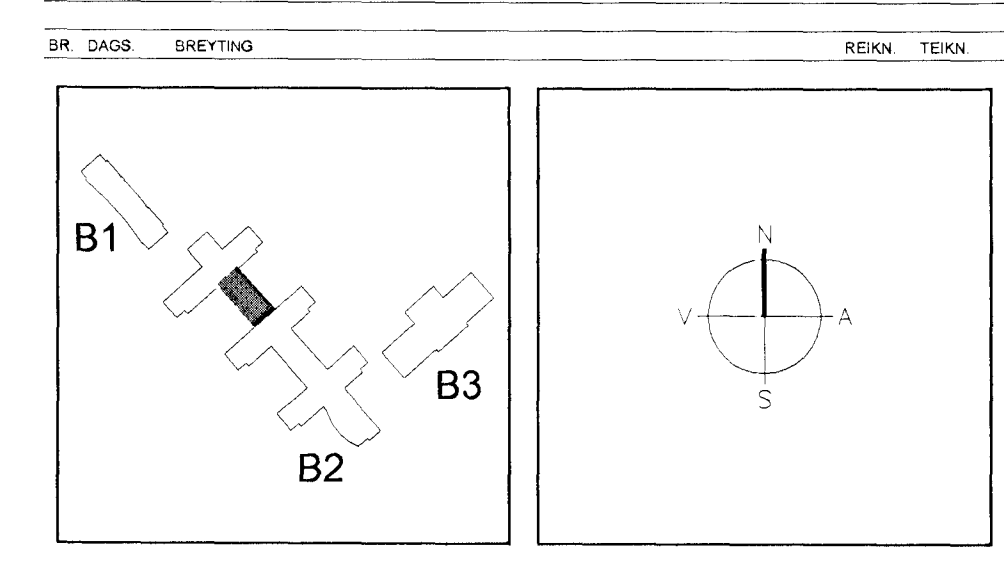

ARKITEKTAR
 BERGSTAÐASTRÆTI 10, RVK.
 Sími 551-1480, netfang arkitekt@shoff.is

FINNUR BJÖRGVINSSON
HILMAR ÞÓR BJÖRNSSON
SÍGRÍÐUR ÓLAFSDÓTTIR

LANDMÖTUN
 EINAR E. SÆMUNDSEN
 INGIBJÖRG KRISTJÁNSDÓTTIR
 MARGRÉT SIGURDARDÓTTIR

VSÓ
 VSÓ RÁÐGJAF
 VSÓ RÁÐGJAF
 SÓLVANGSVEGUR 4
 LÆKJARSKÓLI

03 JUNI 2002
 VG

SNID I:I	HANNAÐTEKNI	90
	ATH	
	SAMÞYKKT	
	KT	00208-1399
KYRÐI 1:50	REYKJAKVÍ	02.04.2002
VEÐUR	TEKNI NR.	BR

B2-A-VS-012