



LANGSNID H:H

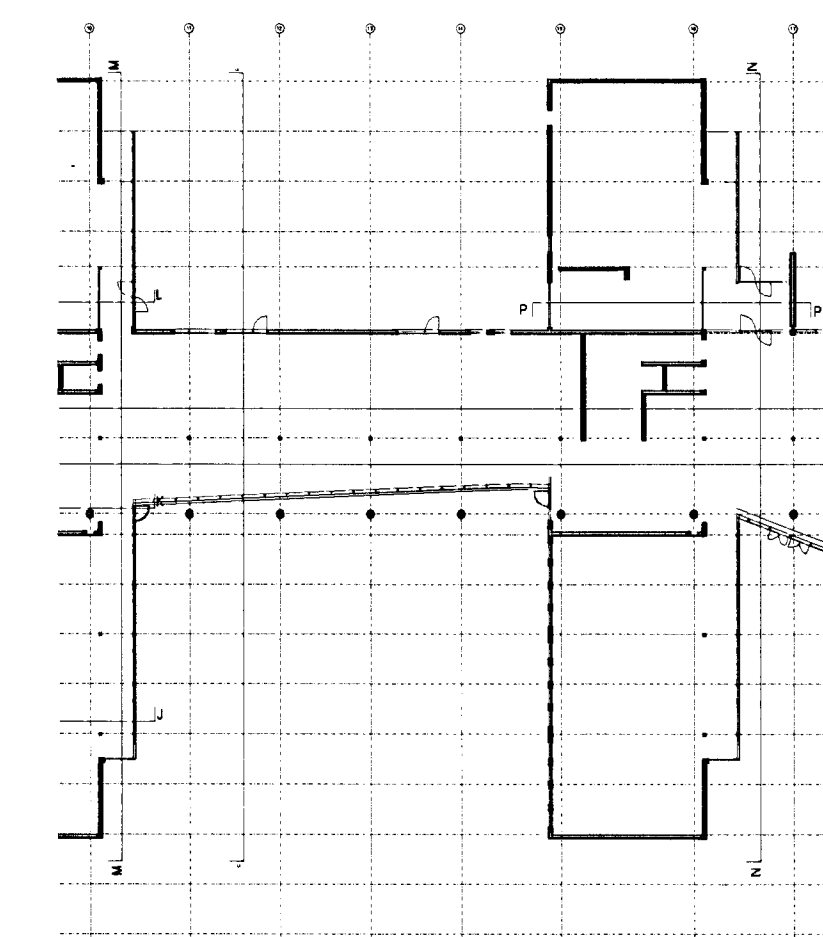

ATH, endanlegir landkötur við byggingu, sjá teikn. landslagsarkitekta.

Sigríður Ólafsdóttir 071010-5009

BR. DAGS BREYTING REKIN TEKIN

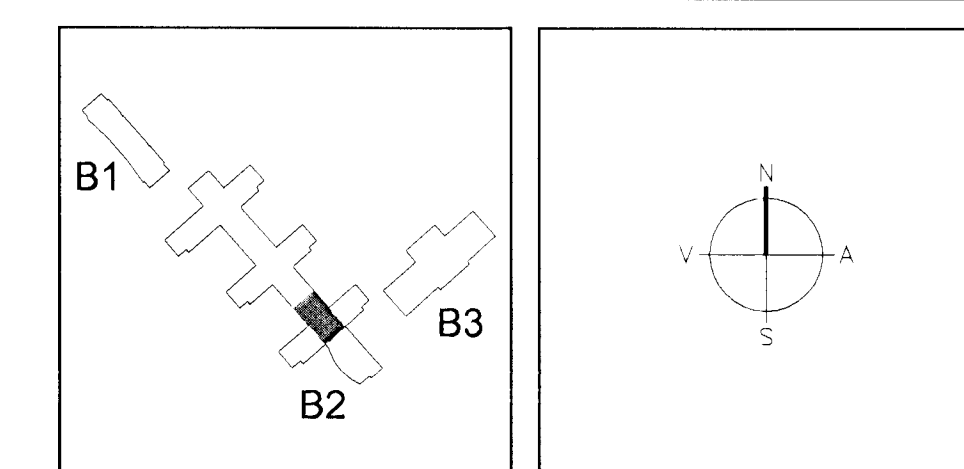

ARKITEKTAR
BERGSTADASTRÆTI 10, RVK
Sími 551-1460, netfang arkitekt@shoff.is

FINNUR BJÖRGVINSSON
HILMAR ÞÓR BJÖRNSSON
SIGRÍÐUR ÓLAFSDÓTTIR

LANDMÖTUN
EINAR E. SÆMUNDSEN
INGIBJÖRG KRISTJÁNSDÓTTIR
MARGRÉT SIGURDARDÓTTIR

VSÓ
VSÓ RÁÐGGJÖF

03 JUNI 2002
VG

SÓLVANGSVEGUR 4
LÆKJARSKÓLI

SNID I I	HANNAÐTEKIN	80
	ATH	
	SAMMYKKT	
KVARNR 1:50	REYKJAVÍK	02.04.2002
VERKNR	TEKIN NR	BR

B2-A-VS-014