



LANGSNID H:H

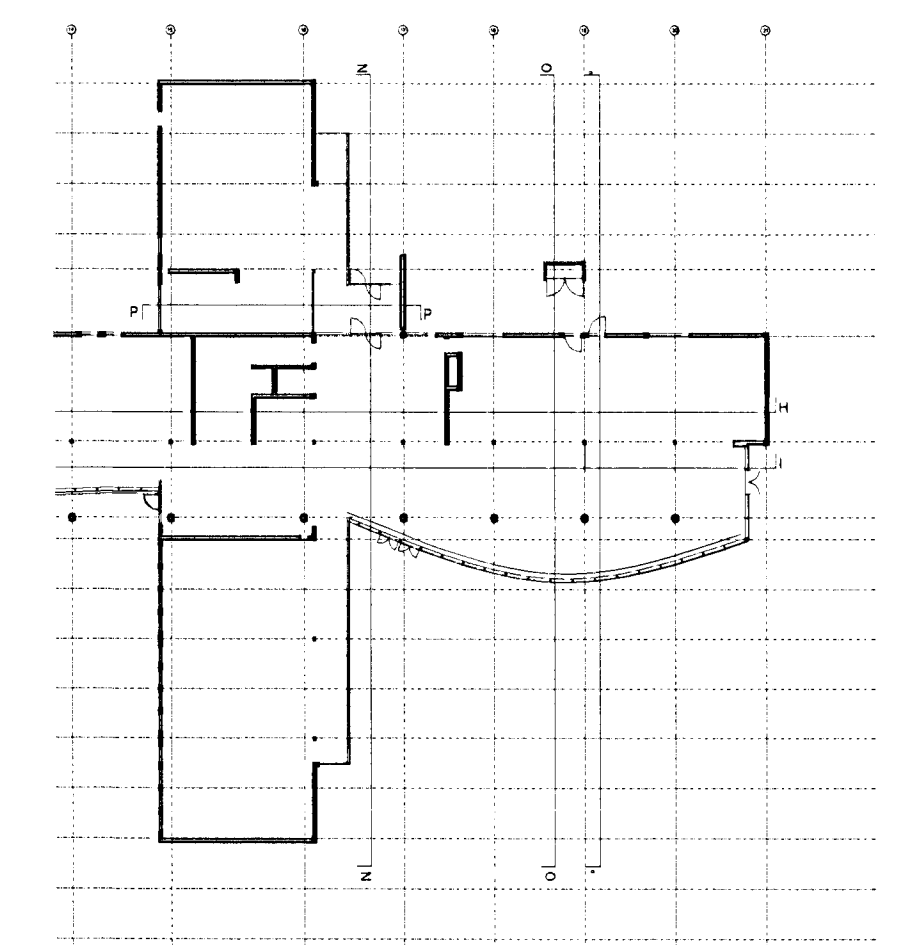

ATH. endantegir landkötur við byggingu, sjá teikn. landslagsarkitekta.  
*Sigríður Ólafsdóttir 071010-5060*

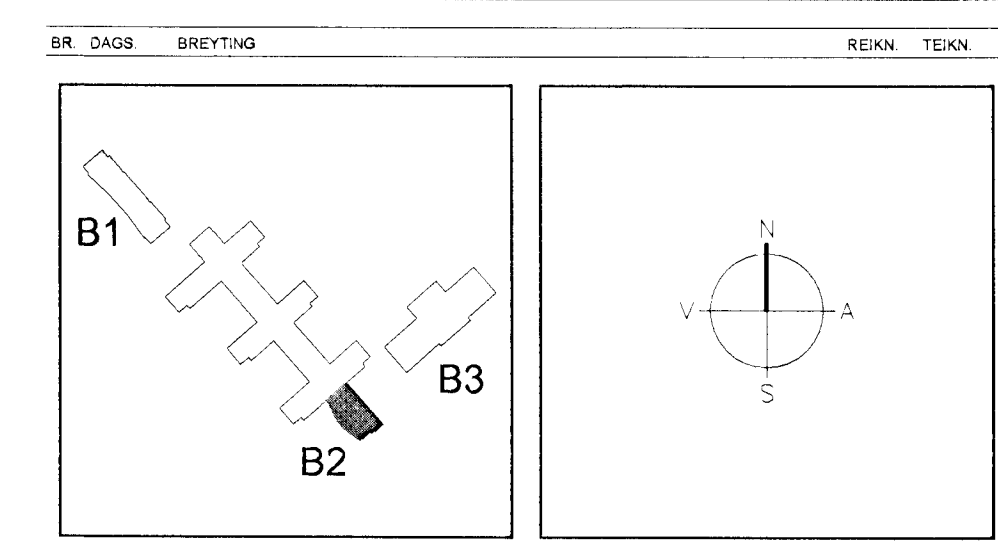

**ARKITEKTAR**  
 BERGSTADASTRÆTI 10, RVK  
 sími 551-1460, netfang arkitekt@ishoff.is

**FINNUR BJÖRGVINSSON**  
**HILMAR ÞÓR BJÖRNSSON**  
**SIGRÍÐUR OLAFSDÓTTIR**

**LANDMÖTUN**  
 HANNAÐEIKN  
 ATH

**VSÓ**  
 VSÓ RÁÐGJAF  
 BURGHAFN 21, 105 REYKJAVÍK, Sími 585-4900, Símsími 585 8010, Netfang vs@vs.is

**SÓLVANGSVEGUR 4**  
**LÆKJARKÓLI**

SNID II	HANNAÐEIKN	90
	ATH	
	SAMBÝKKT	
	KT	660589-1399
KVARNR 1:50	REYKJAVÍK	02.04.2002
VERNR	TEKNI NR	BR

03 JUNN 2002  
 VG