

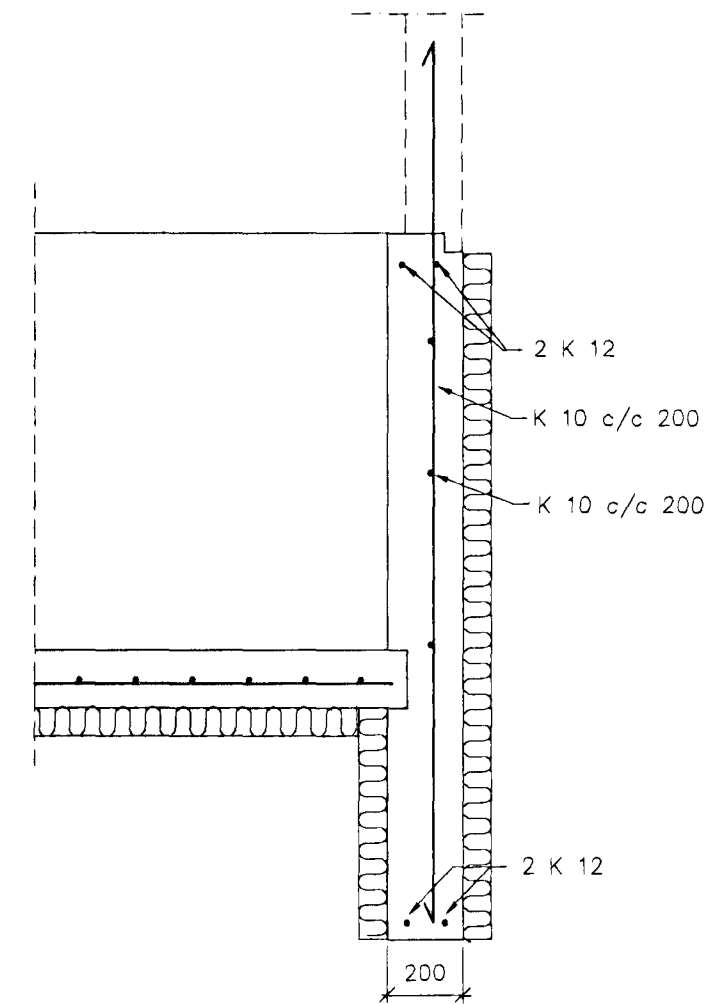
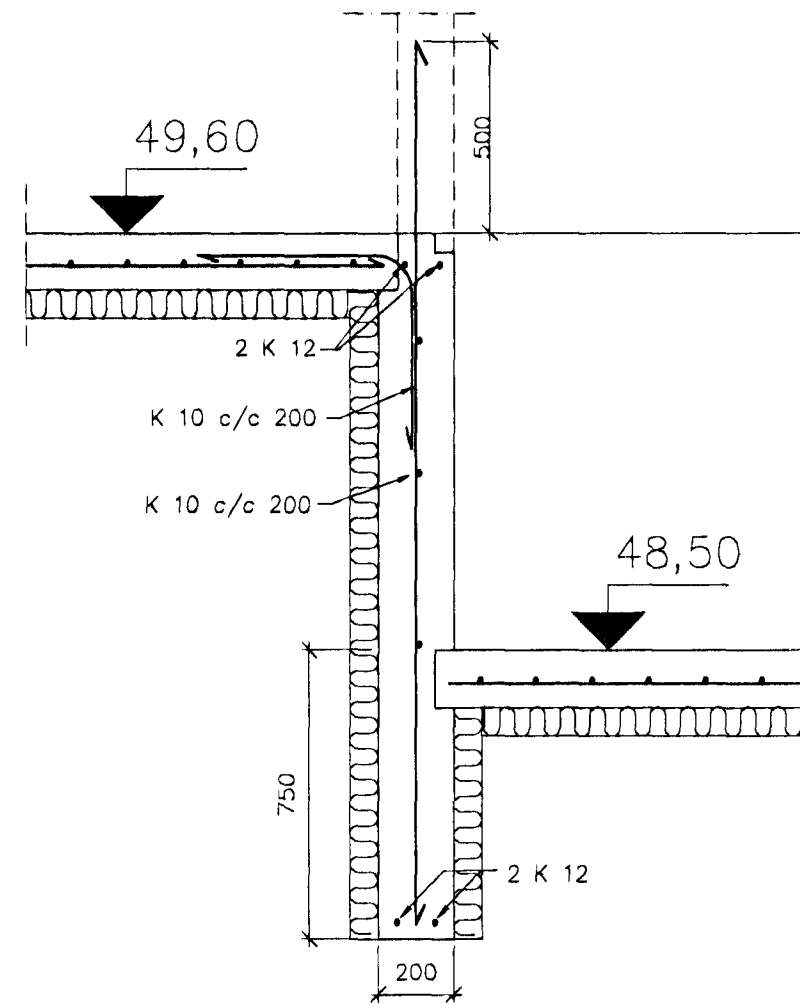
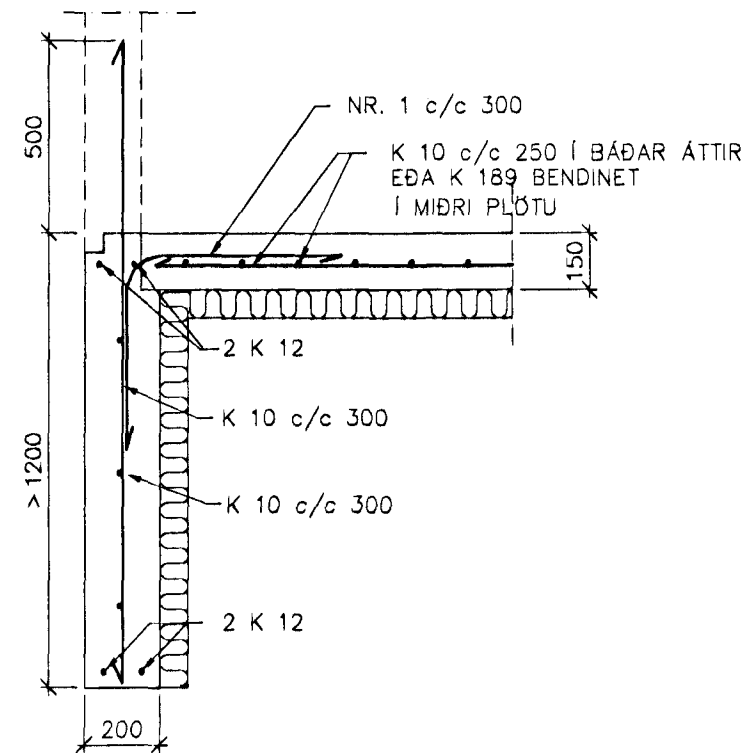
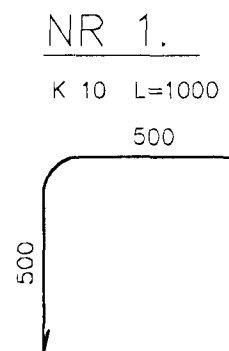



SNID A
MKV 1:20

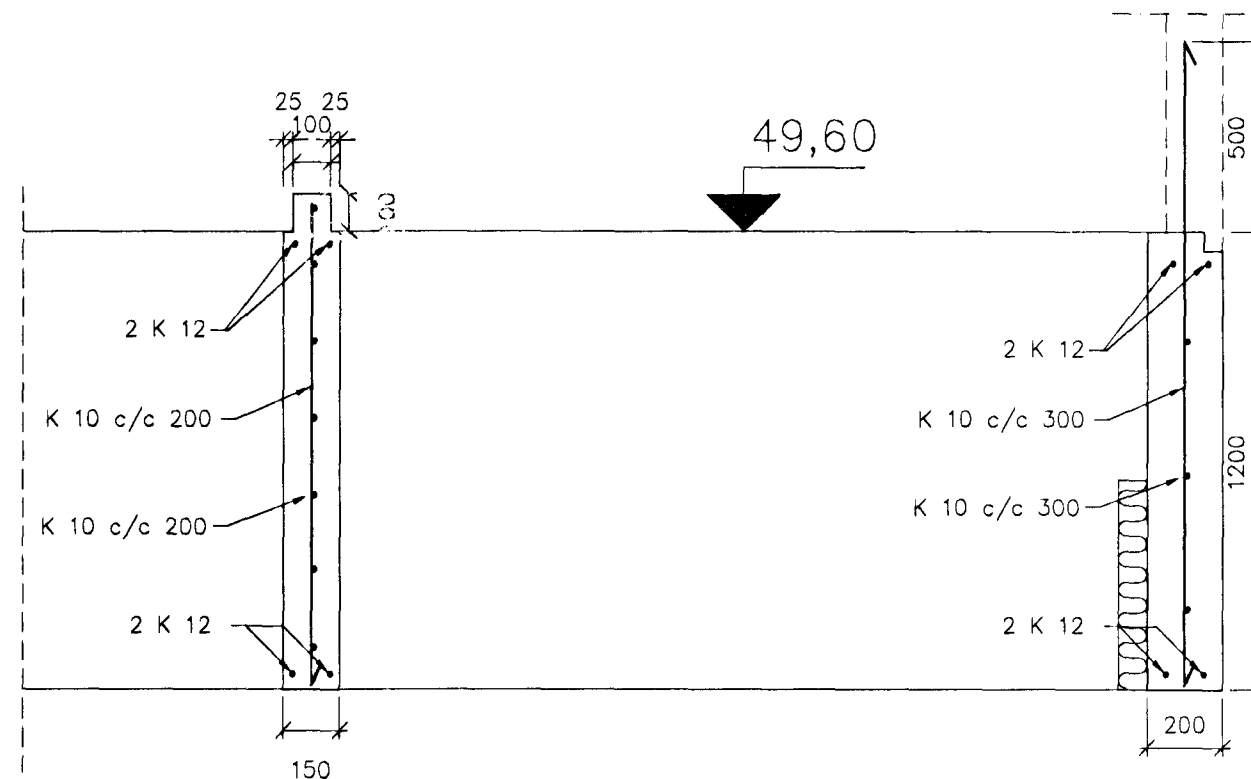


SNID B
MKV 1:20

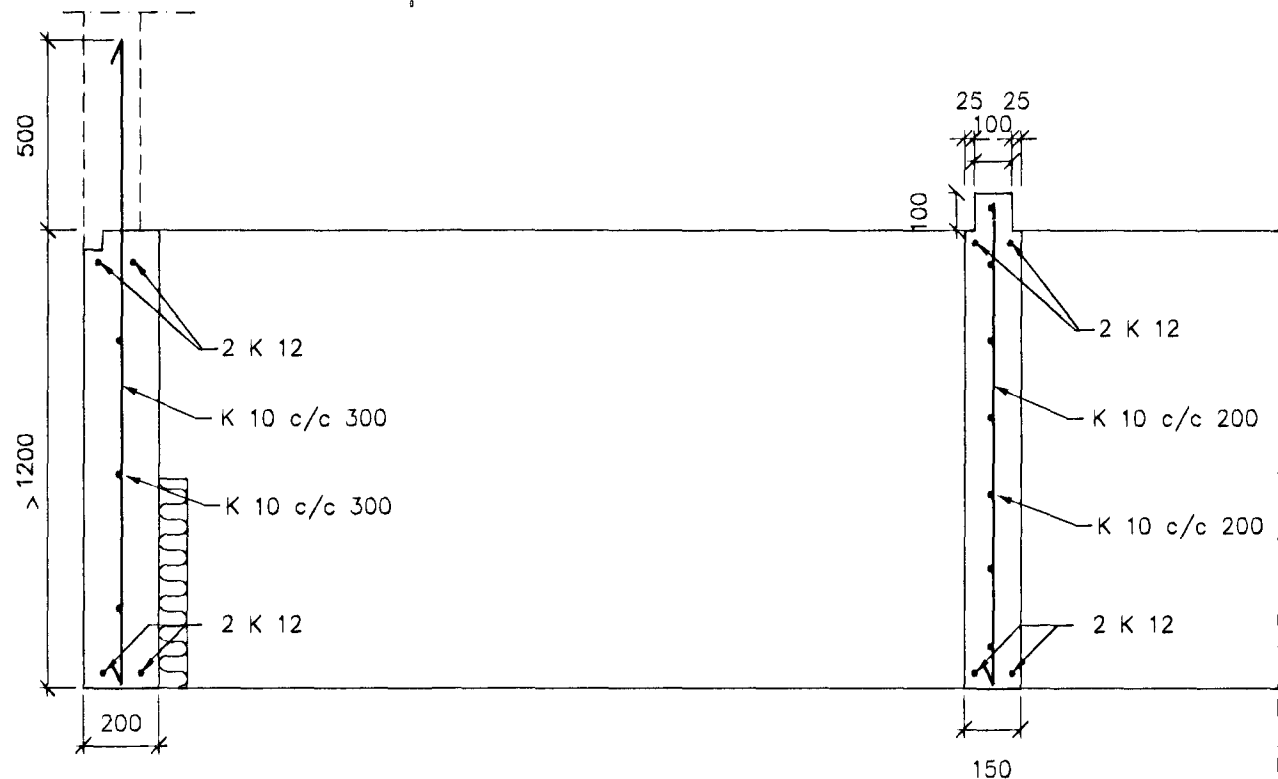

SNID C
MKV 1:20

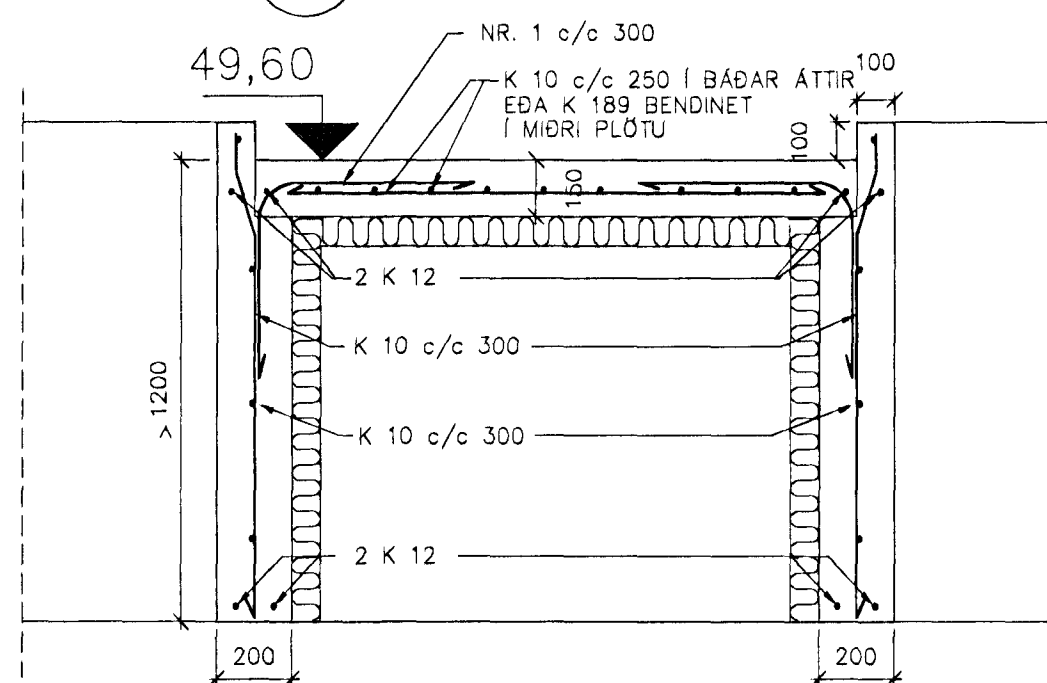

SNID D
MKV 1:20

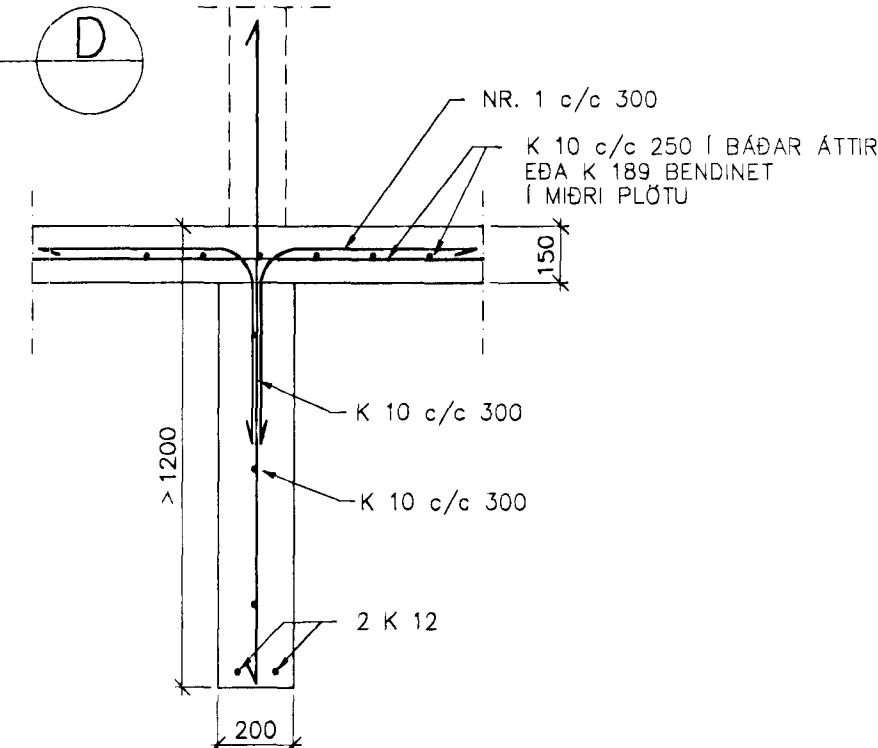

Samþykkt þann
12. Okt. 2000
Byggingafultrúinn í Hafnarfirði
F.h. Sigurbjartur Halldórsson

TV Tæknipjónusta
Verktakar ehf. Skipholt 70, 105 Reykjavík

Númer:	Verkheiti :	Sórlaskeið 32, hesthús
2.02	Efni :	Sniðmyndir, undirstöður
Verk:	Mælikvarði :	1:20
08012000	Hannað :	SF <i>SF</i>
	Dags:	Sept.2000
	Breytt:	<i>Tryggvi Jakobsson</i>
	Samþykkt:	Skúli Finnþogason kt:080752-4909 Tryggvi Jakobsson kt:040549-2509