




1 1:10

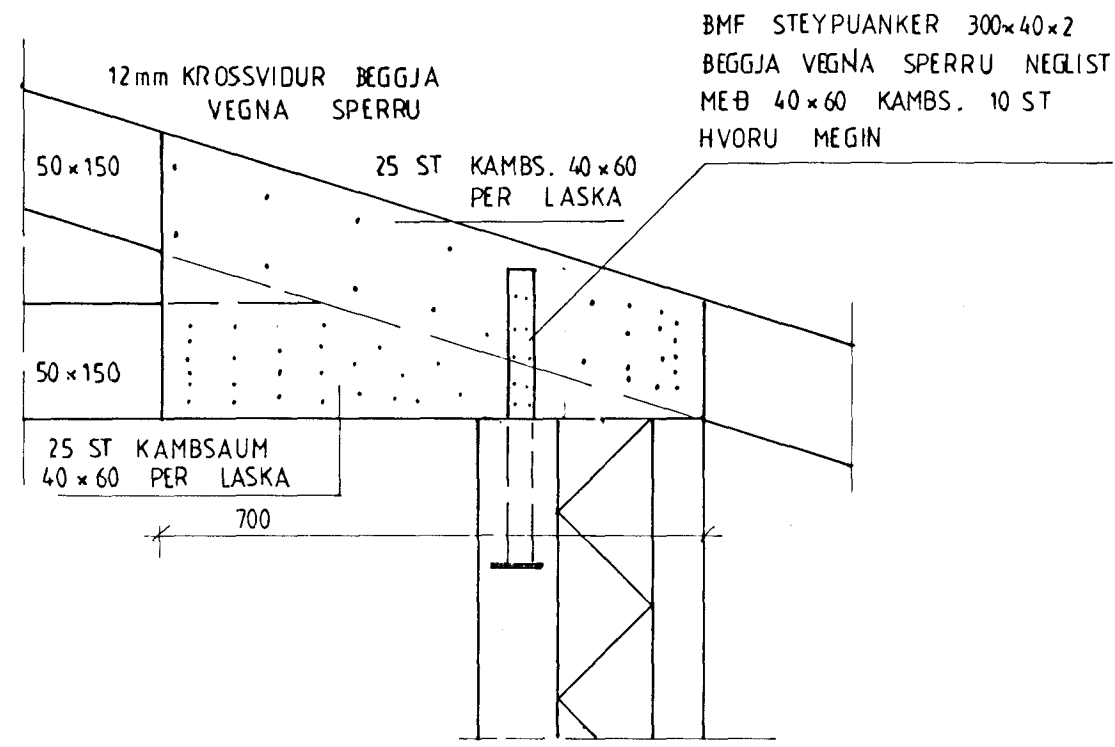



2 1:10

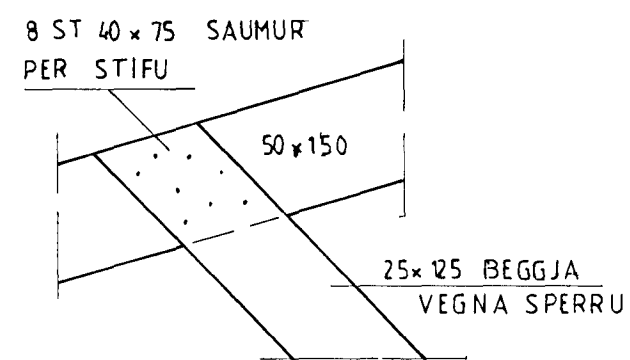


3 1:10

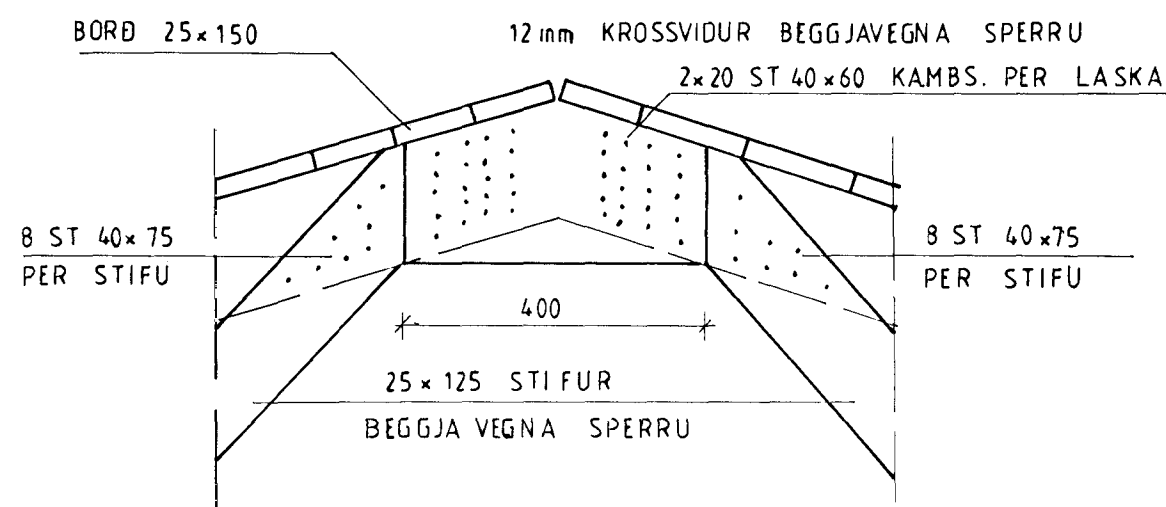


SNID J 1:10

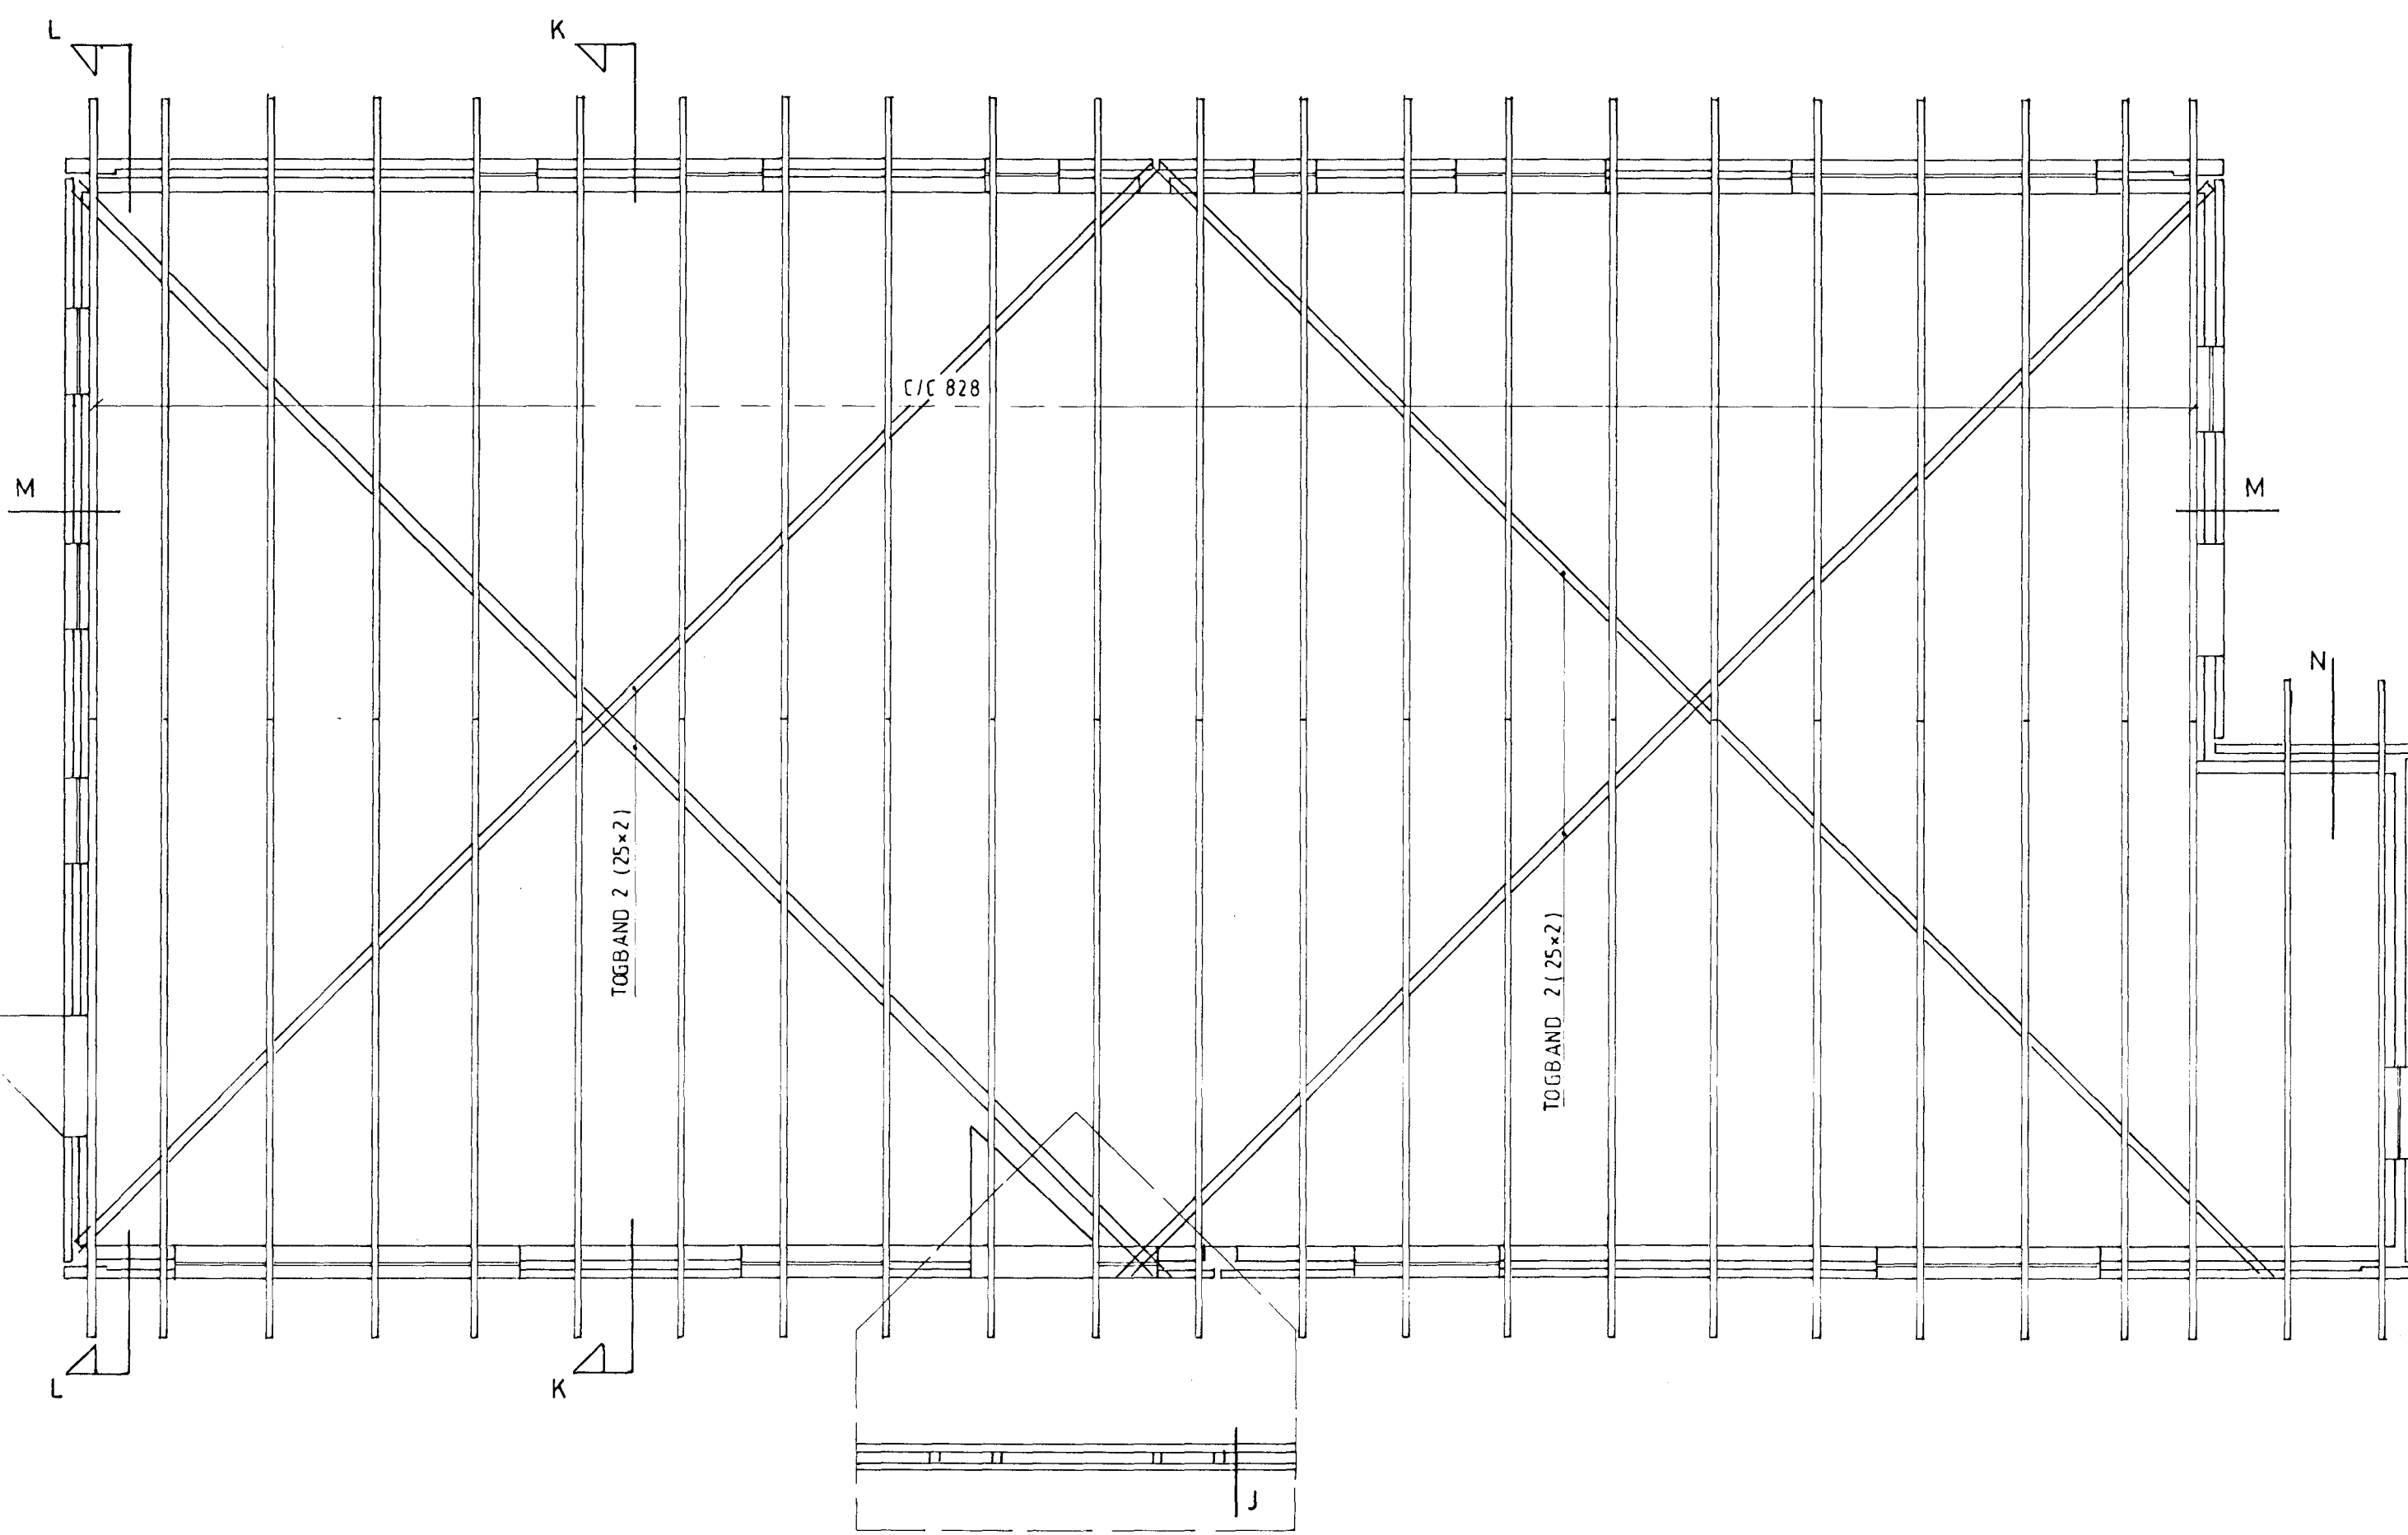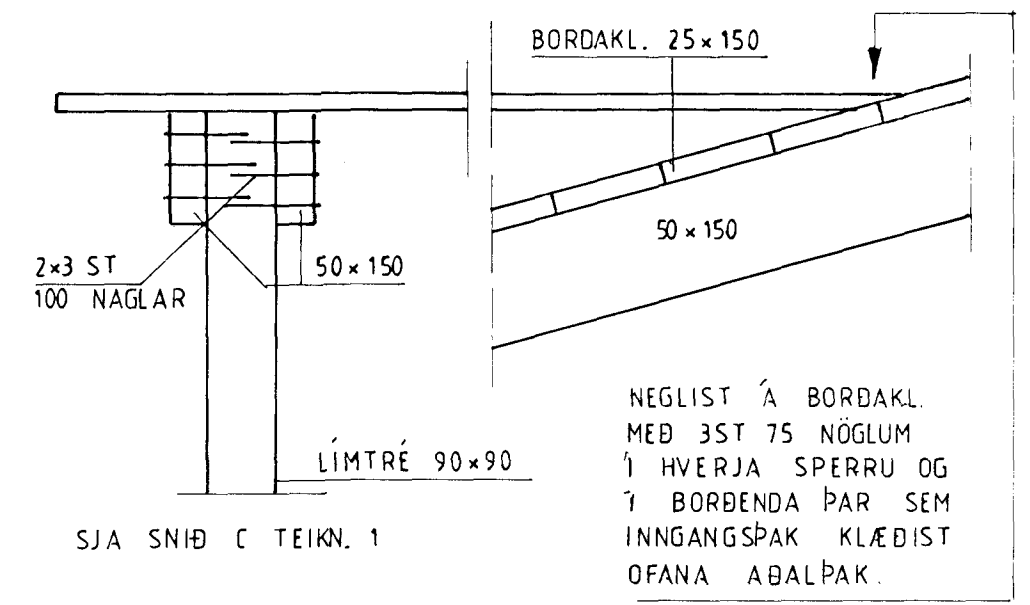


4 1:10

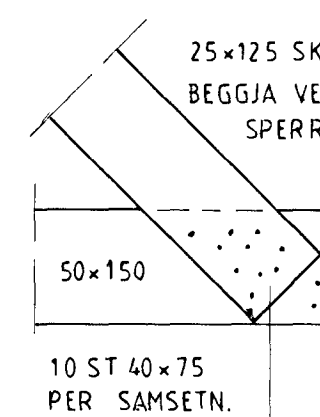

5 1:10

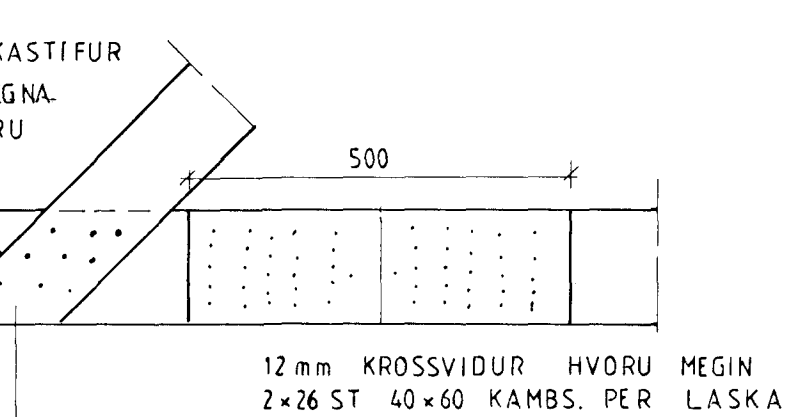

6 1:10

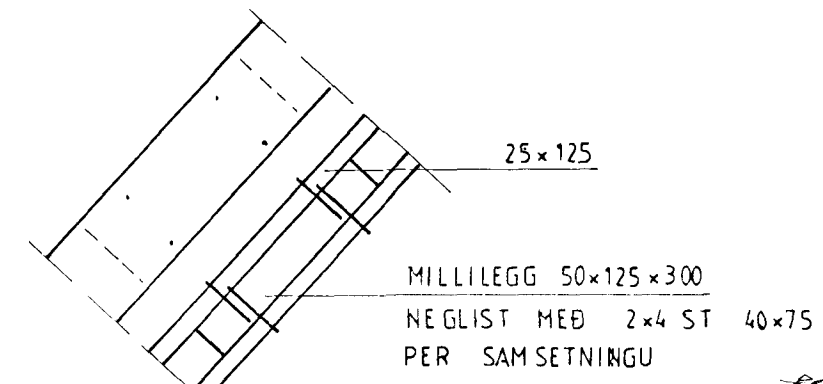

Samþykkt þann
 27. DES. 2000
 Byggingafrúin í Hafnarfirði
 F.h. Sigurbjartur Halldórsson

SÞÓAÁS 12		
PAKSPERRUR OG DEILAR		
1:50	1:10	TEIKNING 5
		NOV. 2000
G. BALDVIN OLASON		171055 7849
TÆKNIFRÆÐINGUR		897 2111