


**SNJÓBRÆÐSLA**

1	109	lm
	22	m <sup>2</sup>
	1540	wött
2	90	lm
	19	m <sup>2</sup>
	1330	wött
3	99	lm
	20	m <sup>2</sup>
	1400	wött
HEILD 4270 wött		


**GÓLFGEISLI**

1	30	lm
	5.5	m <sup>2</sup>
	215	wött
2	63	lm
	12.4	m <sup>2</sup>
	868	wött
HEILD 1083 wött		

**SNJÓBRÆÐSLA**

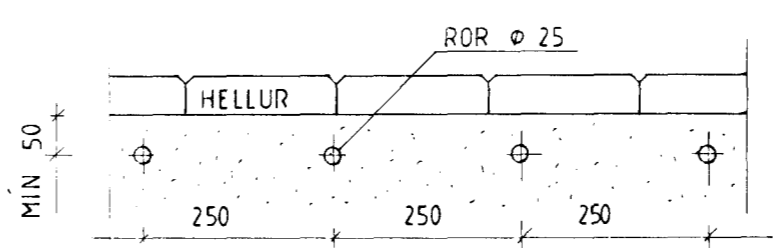

**GÓLFGEISLI**

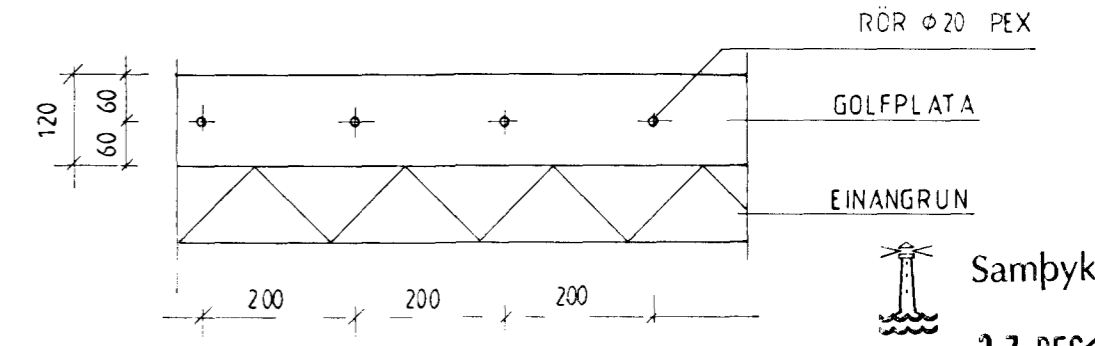

Samþykkt þann  
**27. DES. 2000**  
 Byggingafulltrúi / Hafnarfirði  
 F.h. Sigurbjartur Halldórsson

*Baldvin Olason*

SPÓAÁS 12	
GRUNNMYND LAGNAKERFI	
1:50	TEIKNING 7
	NOV 2000
G. BALDVIN OLASON	171055 7849
TÆKNIFRÆÐINGUR	897 2111