


- TEIKN. FYRIR: LAGNIR
- SKOPLAÐN
 - REGNVATNSLÖGN
 - JARÐVATNSLÖGN
 - JARÐVAINN + REGNVATNSL.
 - NEYSLIUVATN
 - BAKRENNSLI HITAVEITN

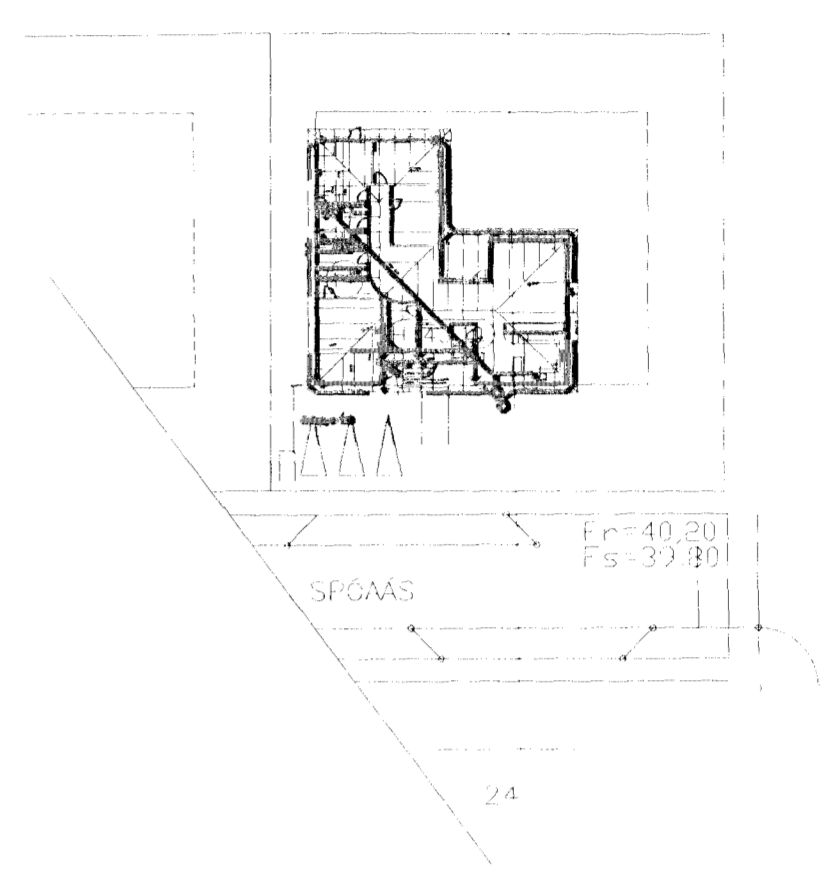

Afstöðumynd 1/500

Grunnmynd 1/50

Byggingafræðingur Hafnarfjarðar
Afgreitt þann
01 OKT. 1999
Sigurbjartur Halldórsson

BR.	DAGS.	EDLI	BRETTINGA	FS
Spóaás 14 Hafnarfirði				
grunnmynd grunnlag				
mælikv: 1/50 og 1/20				
DAGS. 28/9/1999				
VERK NR. 99 - 55				
TEIKN. NR. 02-01				
HANNAD sig 241148-3009				
TEIKNAD				
VEIRFARID				
T. KNIP, JONUSTA SIGURDAR ÞORLEIFSSONAR e STRANDGÖTU 11 220 HAFNARFIRI SÍMI 555-4253 FAX 565-2875 E-mail taekni@jonusta.islandia.is				

Fs=39,80
Fn=40,20