



L=43,85
424

L=42,30
422

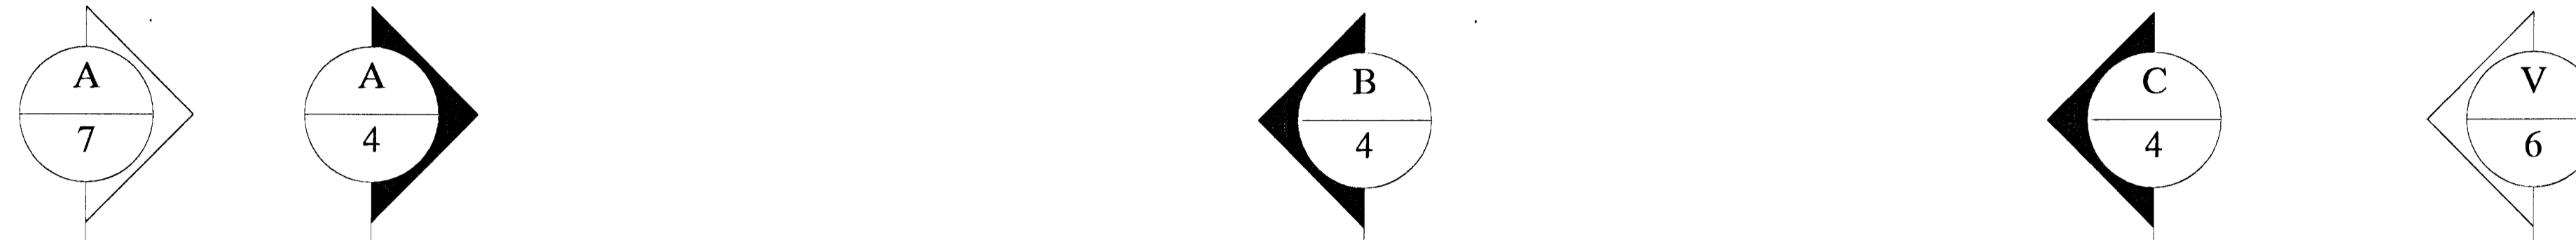

afmörkun byggingareits

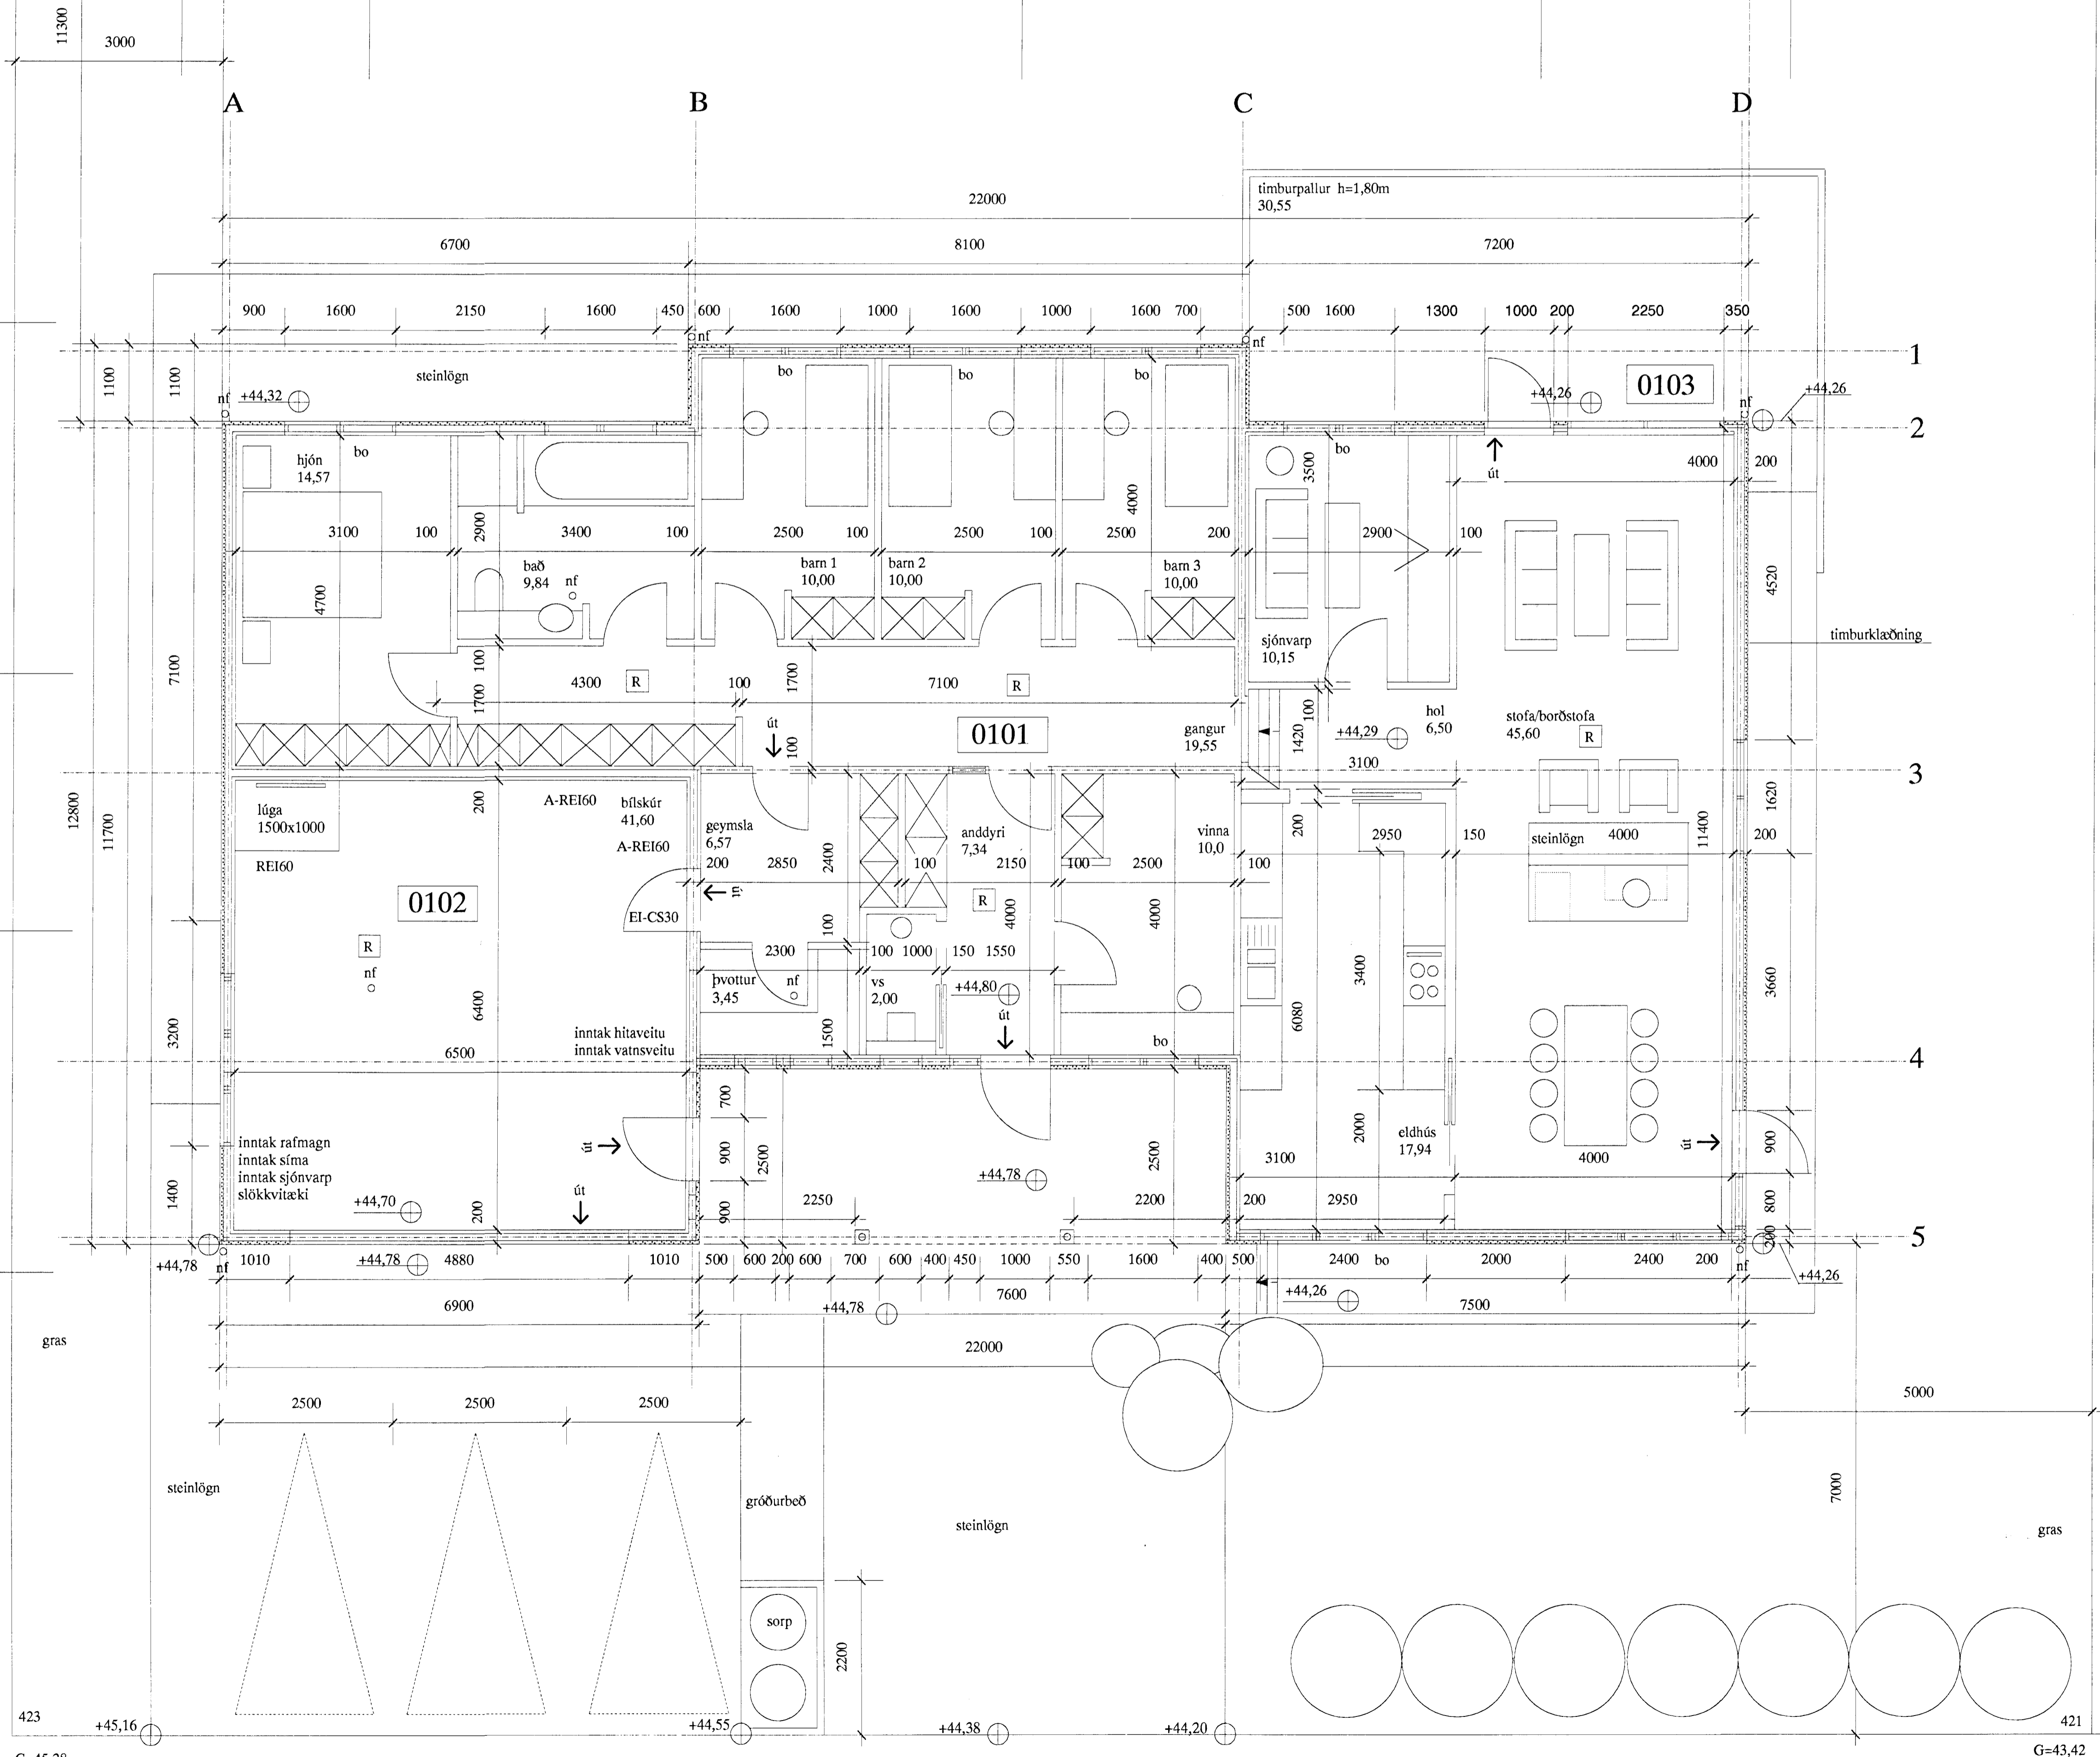

Samþykkt þann
23 NOV 2009
Byggingafulltrúi
Eh. Sigurjartur Halldórsson

verk: spóaás 16-hafnarfjörður
verkskaupi: ólafur ingólfsson
teikning: grunnmynd jarðhæð
nr: 10
mkv: 1:50
dags: 20.11.2009

leiðrétting:

sigurður sigurðardóttir, arkitekt faf
kt. 260266-4709
slettuþing 18
220 Hafnarfjörður
sími: 555 0857

G=45,28

G=43,42