


GRUNNMYND INNSTEYPTAR NEYSLULAGNA  
MKV. 1:50

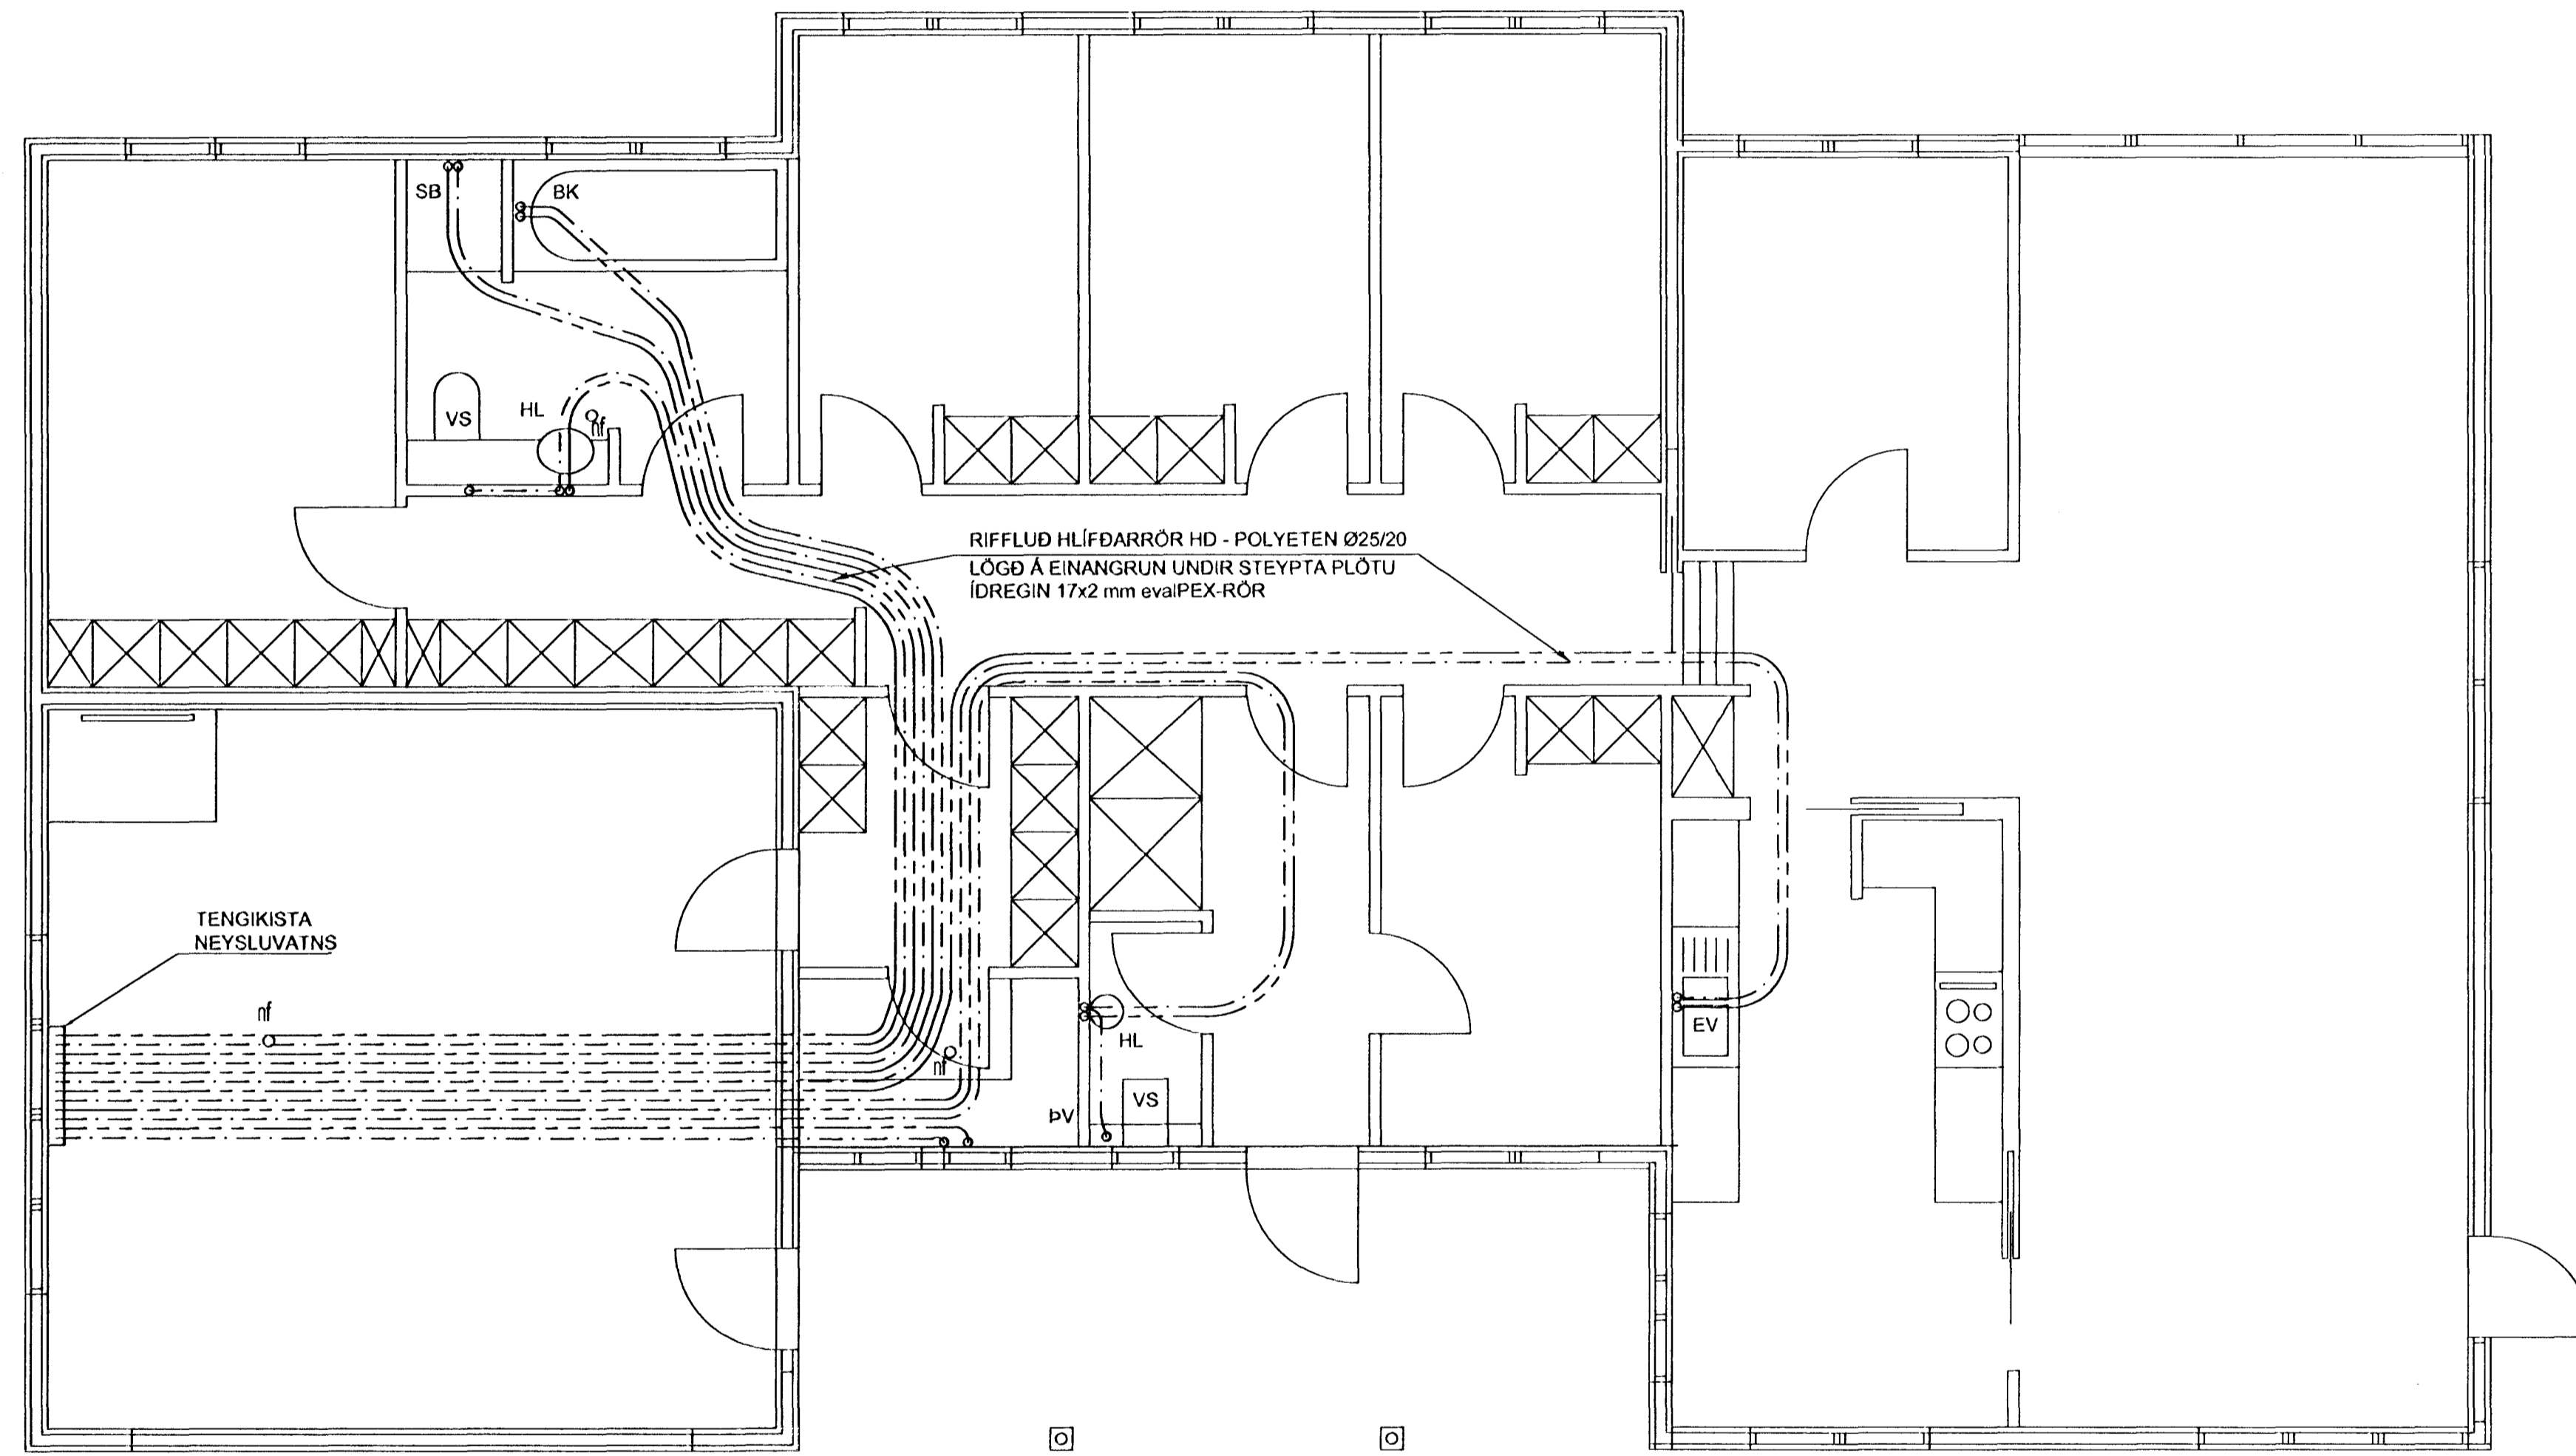

SKÝRINGAR:  
ÖLL MÁL ERU Í mm  
SJÁ ALMENNAR SKÝRINGAR Á TEIKN. NR. 330-010

31 maí  
HAFNARFJÖRÐUR  
BYGGINGAFLUTRUI

SPÓAÁS 16 HAFNARFJÖRÐUR		VERKFRÆÐISTOFA SUDURNESJA EHF HAFNARGÖTU 58 230 REFLAVÍK SÍMAR: 421 5035 & 421 4766 FAX: 421 1660; netfang: vs@vss.is	
HANNAÐ EBH	TEIKNAD SV	DAGS 25.05.00	KVARDI 1:50
GRUNNMYND		NR 330-012	VS006701