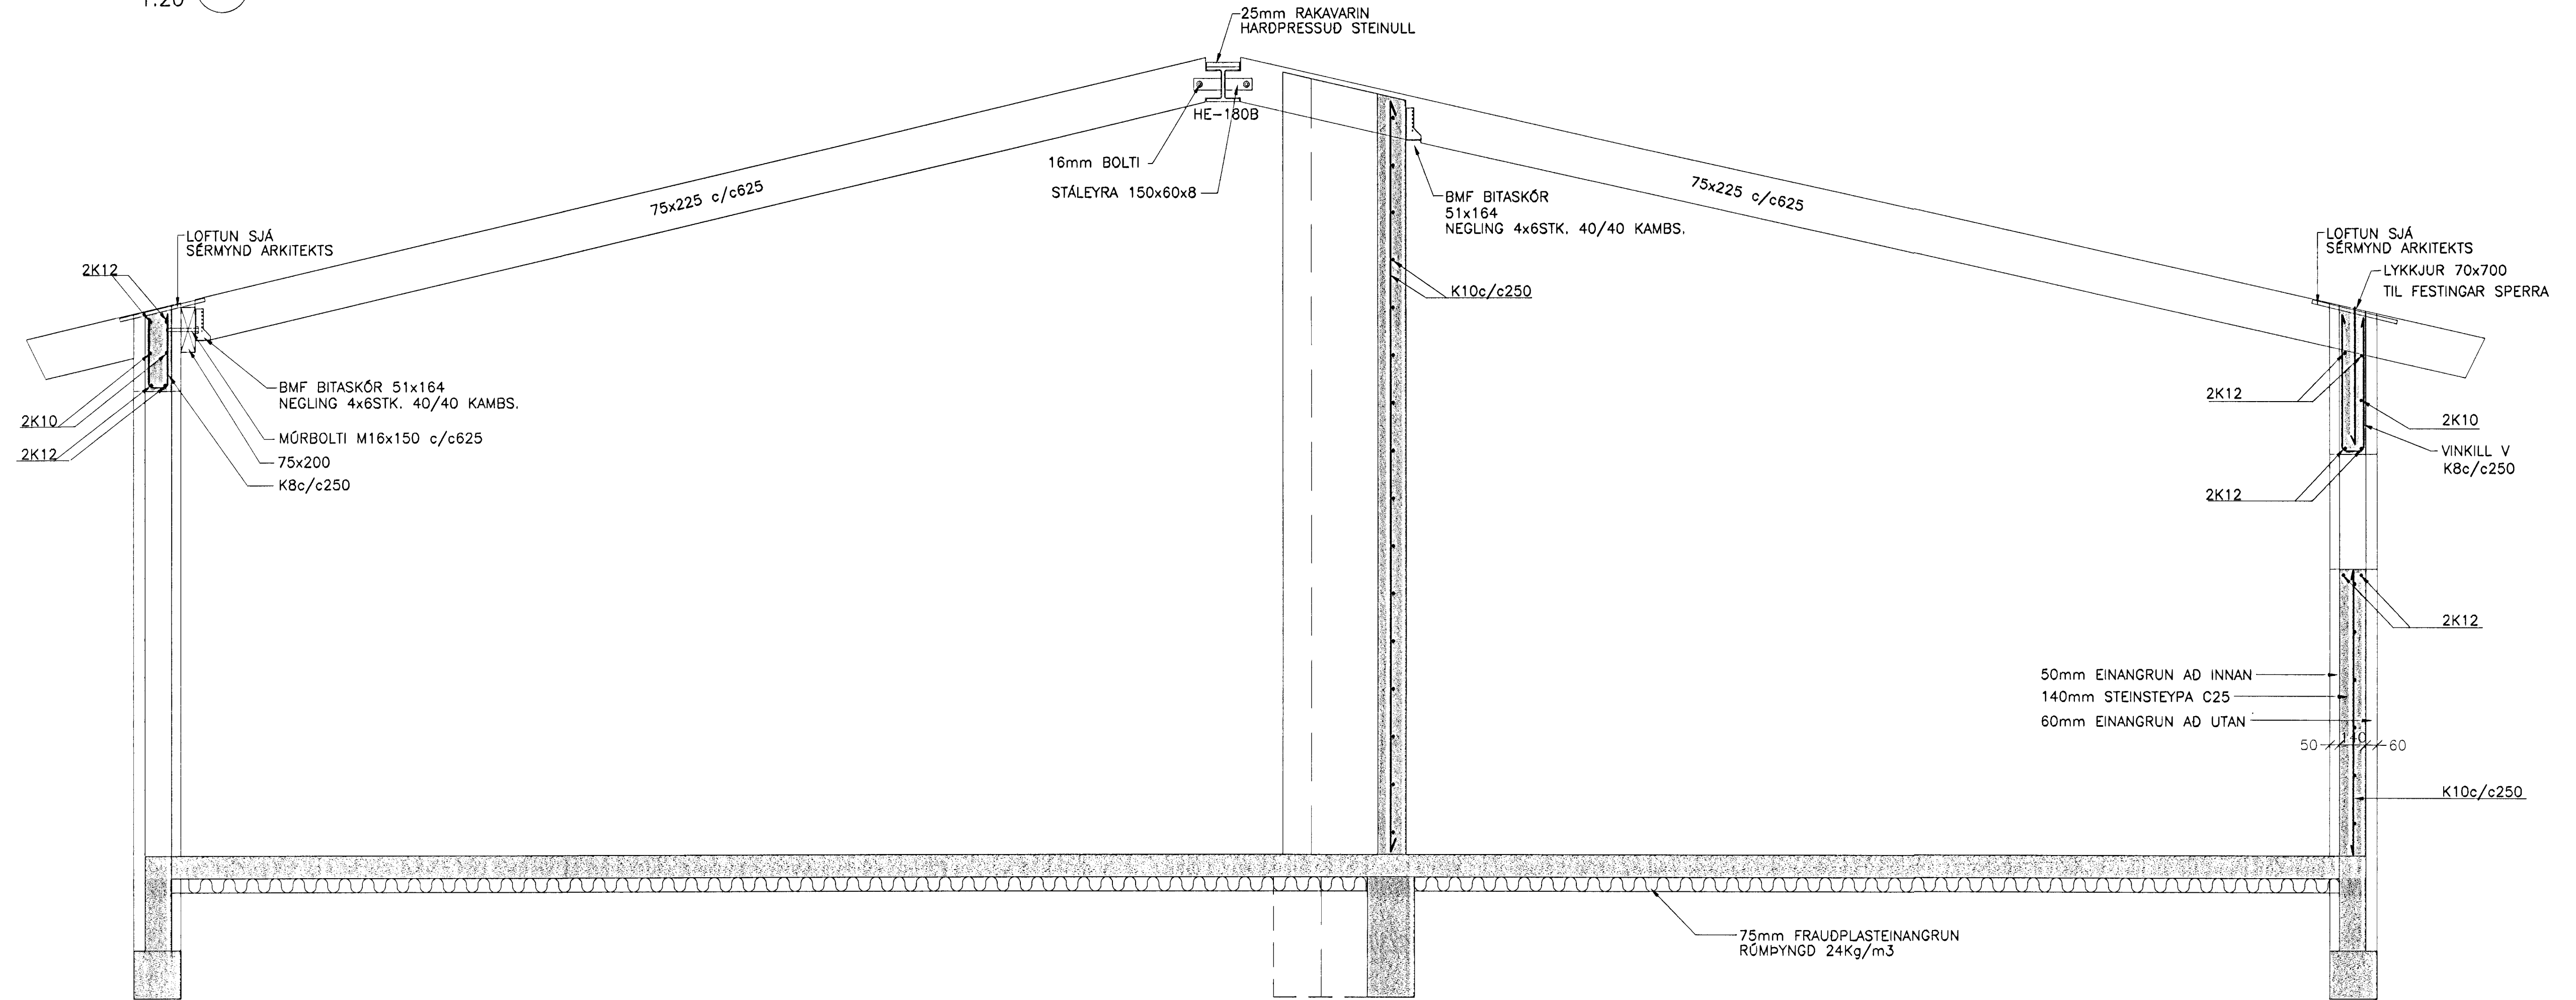

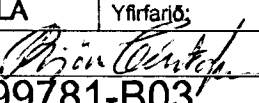


SNID A
1:20



Byggingafulltrúi Hafnarfjarðar
Afgreitt þann
14 OKT. 1999
Sigurbjartur Halldórsson

SPÓAÁS 20 HAFNARFIRÐI		BURÐARVIRKI SNID A	
V S B VERKFR/ÆÐISTOFA			
 BÆJARHRAUN 20 • 220 HAFNARFJÓRÐUR Sími 565-1340 • FAX 565-1341 Netfang: vsb@vsb.is, kt710796-2899		Hannað: BG Mkr: 1:10 Daga: 08.10.99	Tolknað: LÁ Samþykkt:  Nr: 99781-B03