
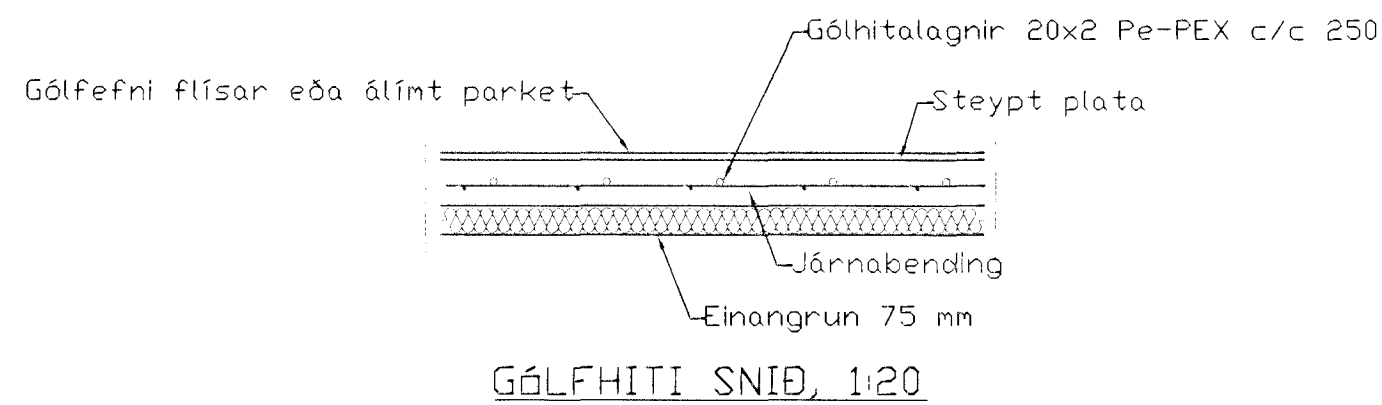


Gólfhitalagnir
Grunnmynd 1:50

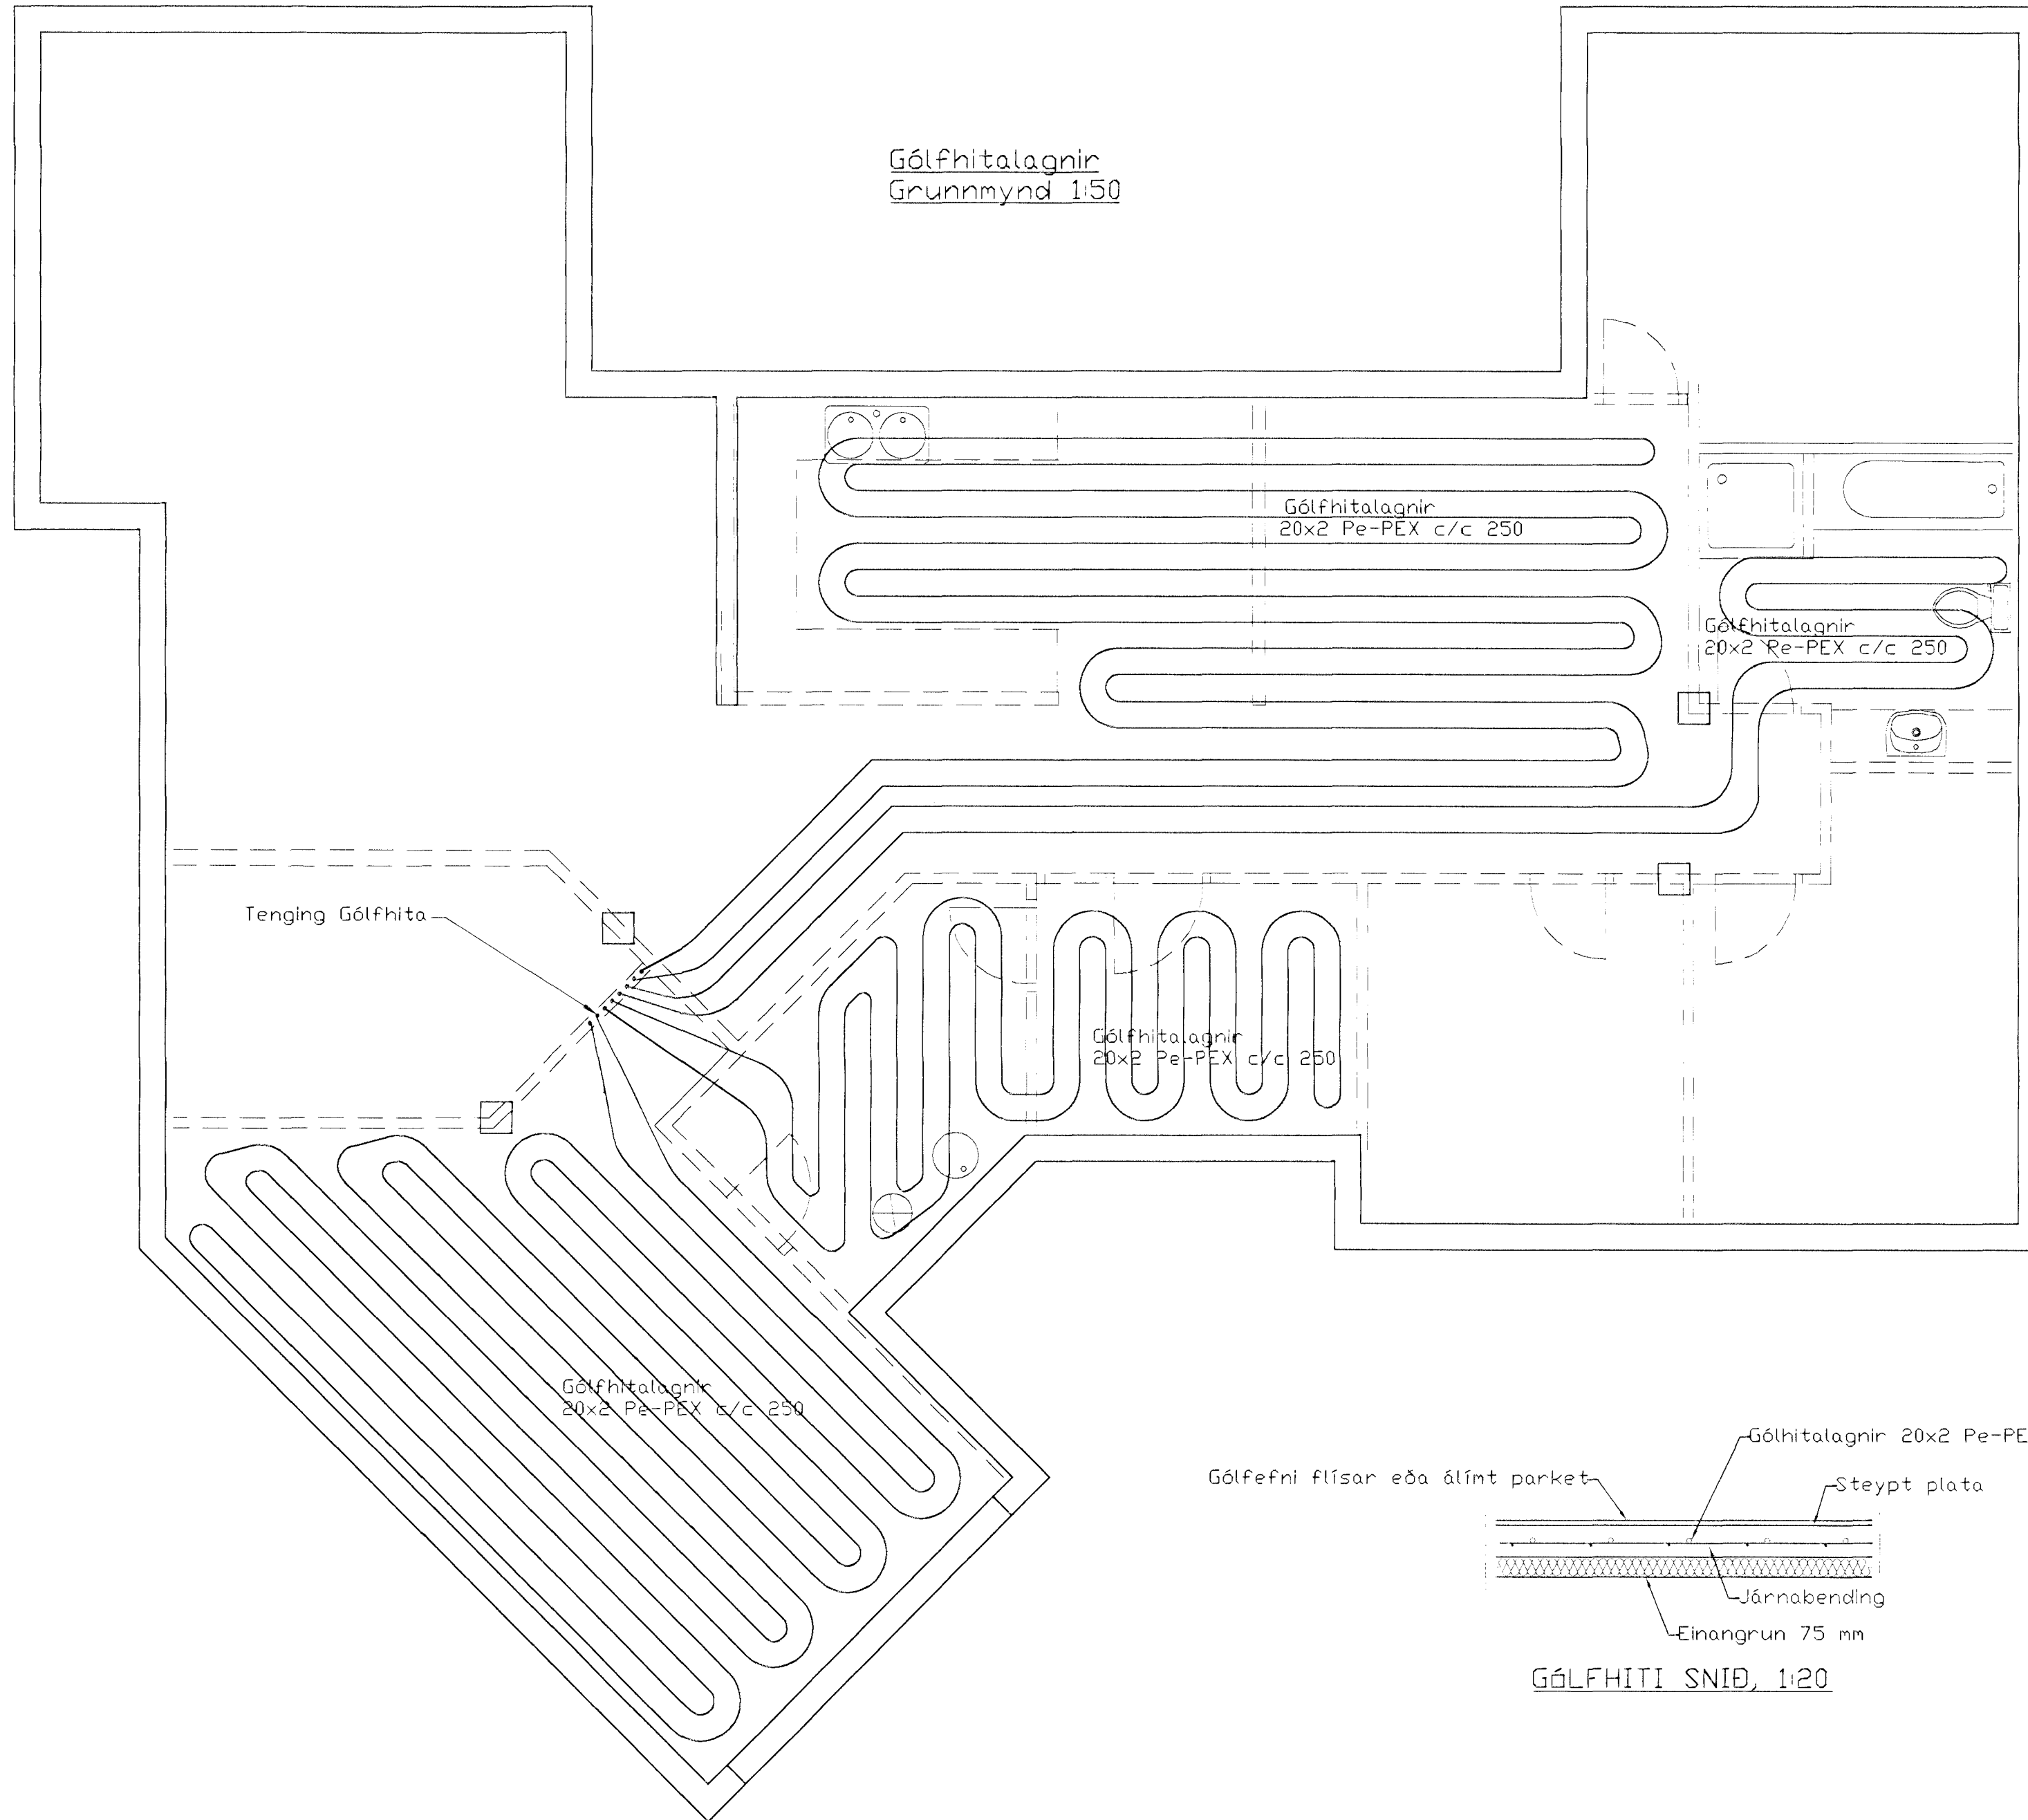

SKÝRINGAR

INNSTEYPTAR GÓLFHITALAGNIR ERU 20x2
Pe-PEX 0,6 MPa, 60°C.
STEYPUHULA YFIR LÖGNUM MIN 30 MM

Br.	Dags.	Eðli breytinga	Sign

Spóaás 4
Hafnarfirði

Gólfhitalagnir

Byggingaútlitri Hafnarfirðar
Afgreitt þann
07 APR 2000
Sigurbjörn Þorleifsson

DAGS. Apríl 2000

VERK NR. 9161

TEIKN. NR. 2-03

HANNAÐ Sveinbjörn Hinriksson Kt.160851-2529

TEIKNAD Sveinbjörn Hinriksson Kt.160851-2529

YFIRFARIÐ *Sveinbjörn Hinriksson*

TÆKNIÞJÓNUSTA SIGURDAR ÞORLEIFSSONAR ehf
STRANDGÖTU 11 220 HAFNARFIRÐI
SÍMI 555-4255 FAX 565-2875
E-mail taeknihjonusta@islandia.is

