
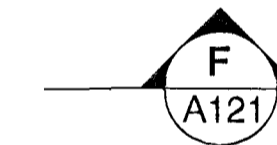
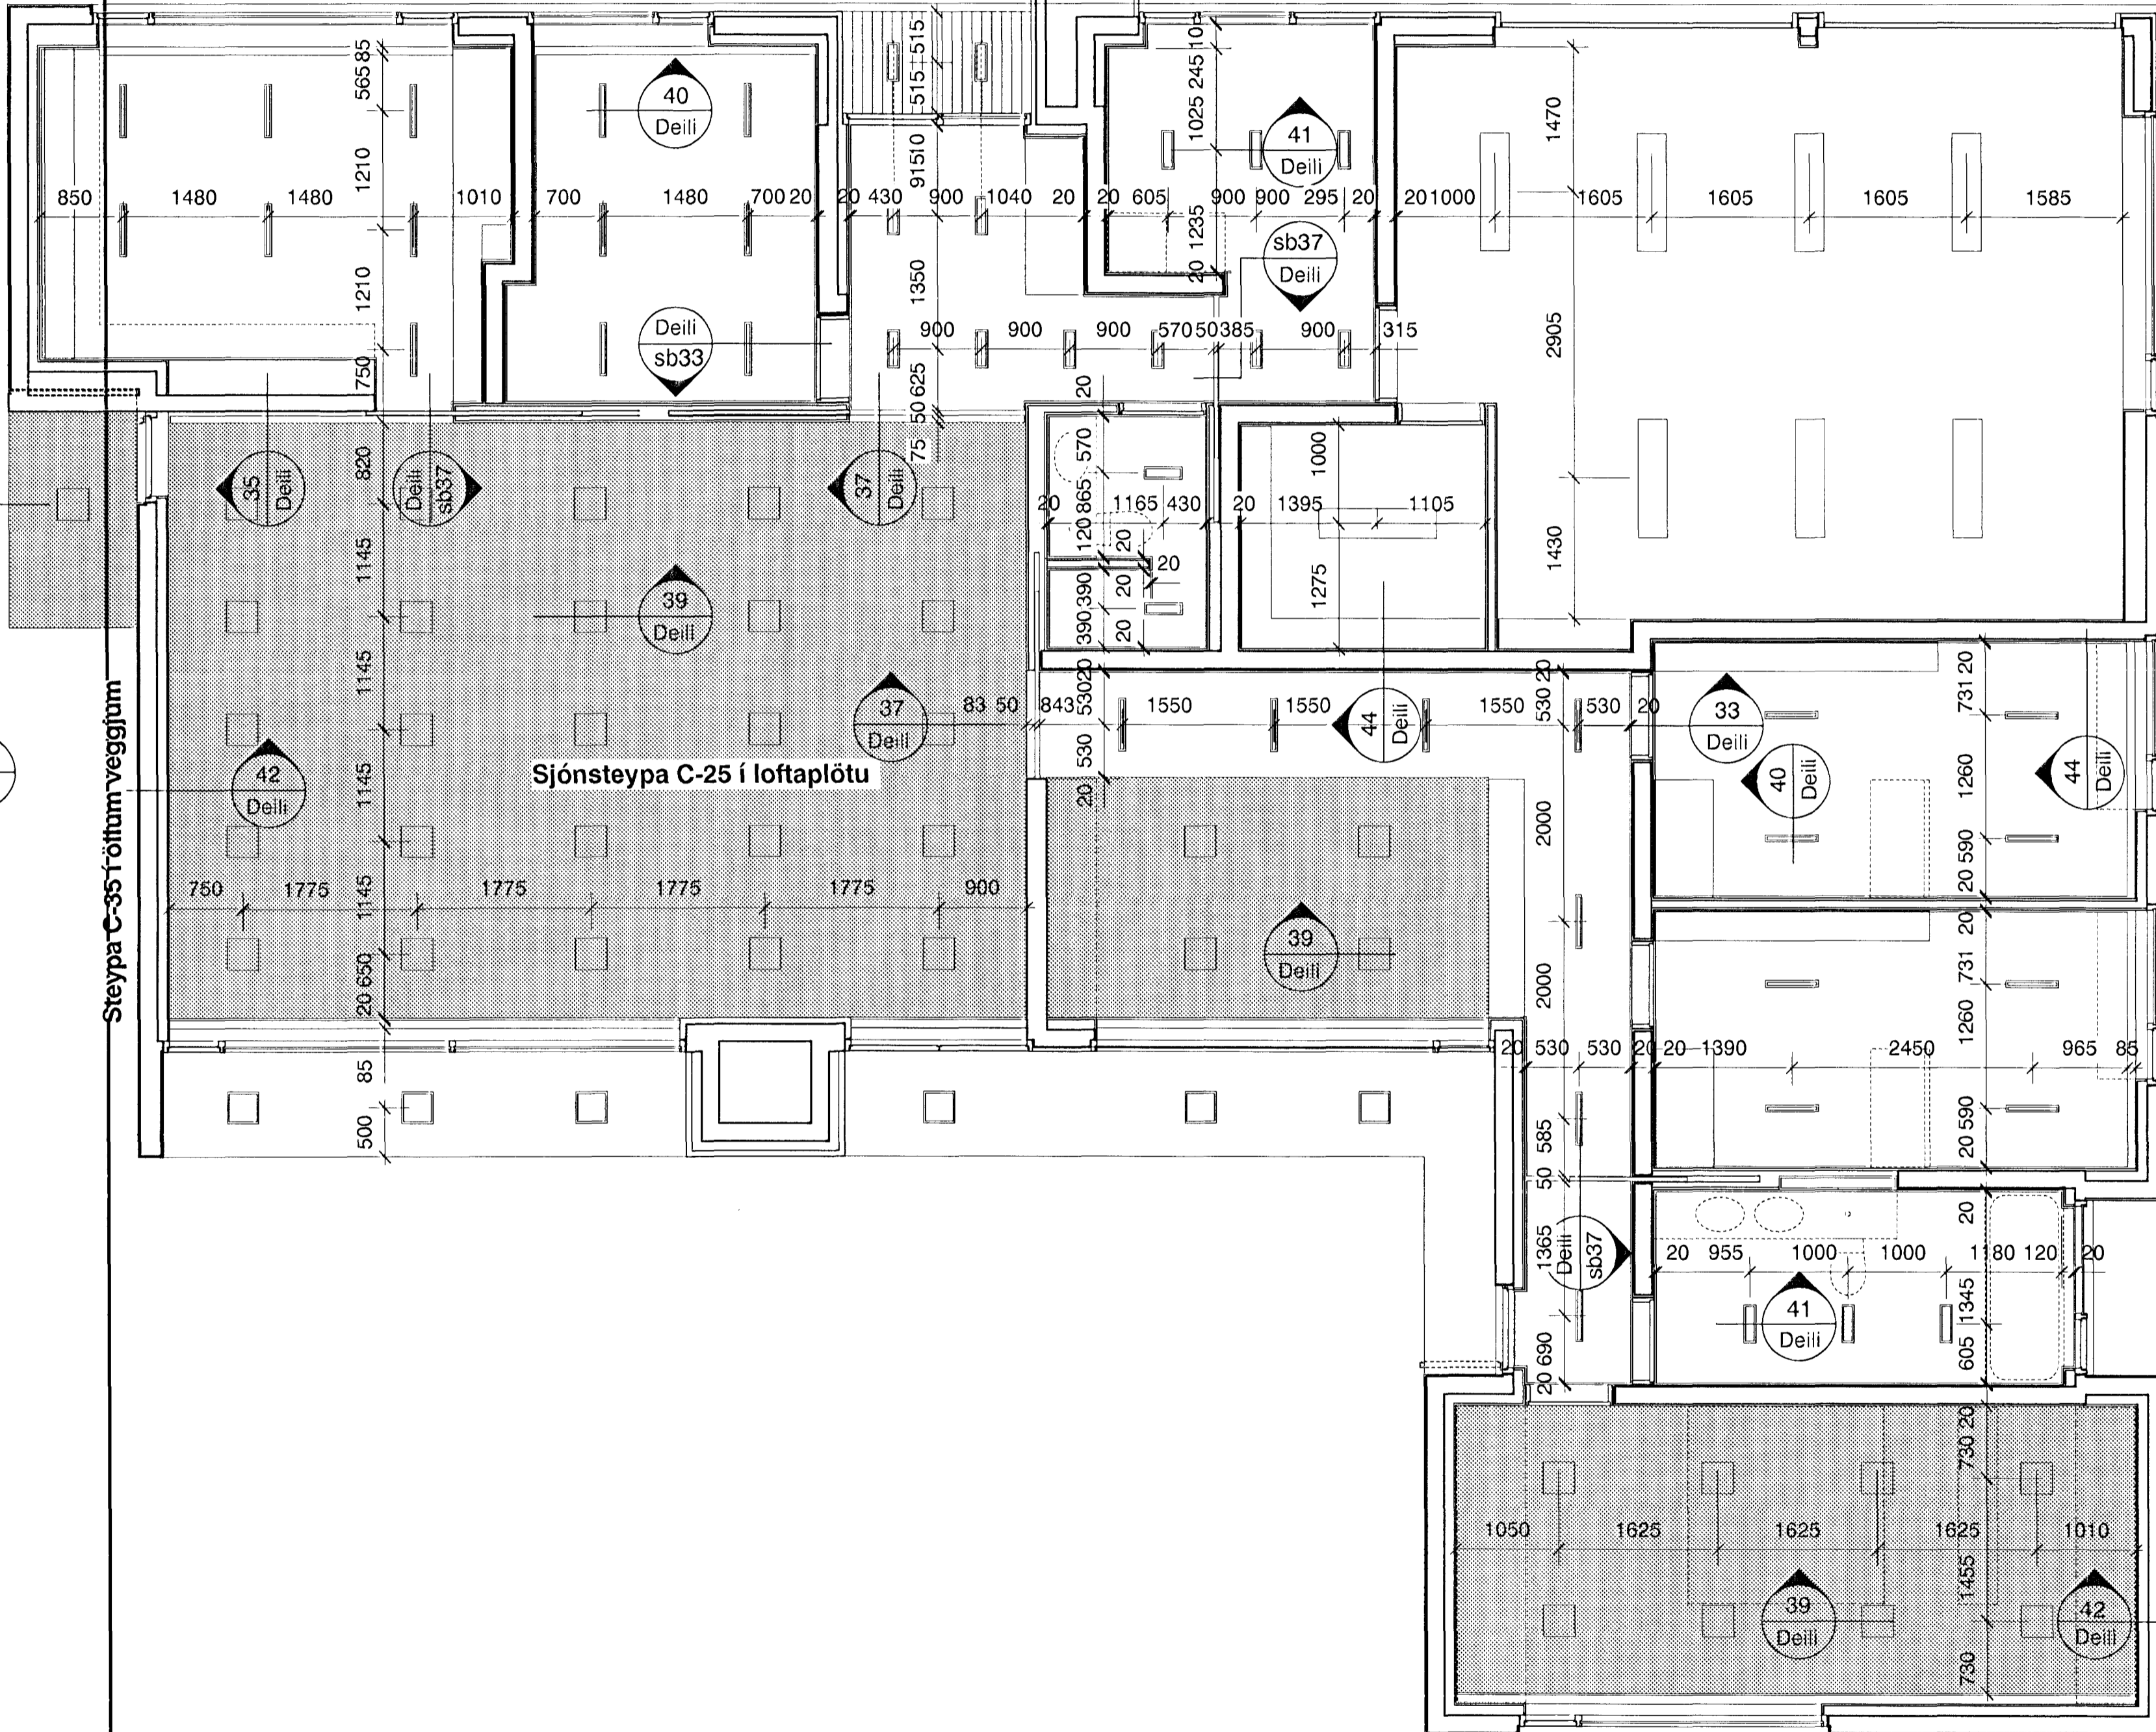


Sjónsteypa C-35 í skyggni

Steypa C-35 röðtum veggjum

Sjónsteypa C-25 í loftaplötu

Steypa C-35 í öllum veggjum

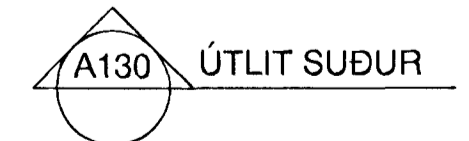

VERKTEIKNINGAR

verk: EINBYLIÐSÚS SPÓAÁS 6
 verkkaupi:
 umsjón:
 teikning: GRUNNMYND LOFTS
 mkv: 1:50
 dags.: 27.10.2000

YRKI sf Arkitektar

Hringbraut 121
 107 Reykjavík
 sími 5526629
 fax 5526649
 netfang yrki@islandia.is

Samþykkt þann 18. DES. 2000
 Byggingafulltrúi: Hátmarín Ásdís H. Ágústsdóttir Arkitekt FAÍ
 F.h. Sigurbjartur Halldórsson
 Sólveig Berg Björnsdóttir Arkitekt FAÍ

verk nr. 4 teikn. nr. A112 breyting

GRUNNMYND LOFTS