
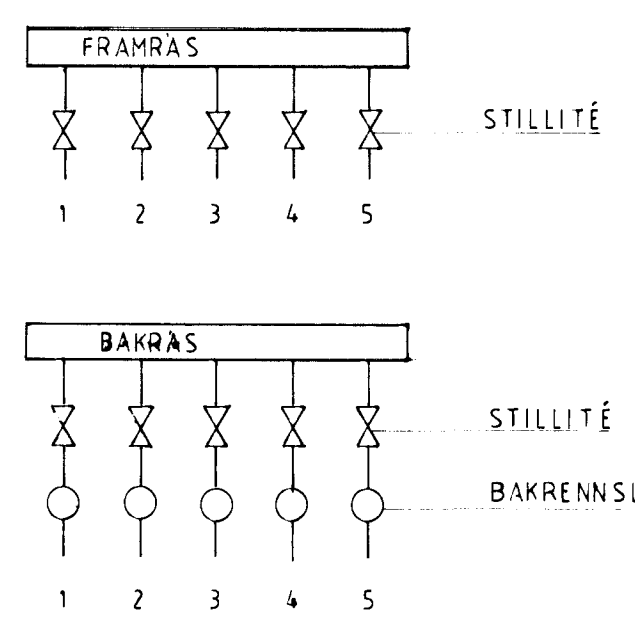


SLAUFA 1	ELDHÚS	66 lm	12m ²	960 wött
SLAUFA 2	SKALI	55 lm	11m ²	900 wött
SLAUFA 3	GANGUR	51 lm	10m ²	820 wött
SLAUFA 4	BAD	15 lm	1,5m ²	115 wött
SLAUFA 5	FORSTOFA	38 lm	5,5m ²	432 wött
SAMTALS				3227 wött

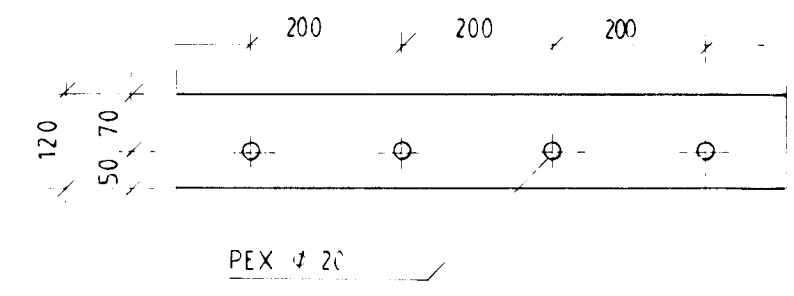

Byggingefulltrúi Hafnarfjarðar
 Afgreitt þann
 24. AUG. 2000
GS

Baldvin Olason

SPOAÁS 9	
GOLFGEISLI	
1:50	TEIKNING 5
JULI 2000	
G. BALDVIN OLASON	171055 7849
TEKNIFRÆÐINGUR	897 2111