
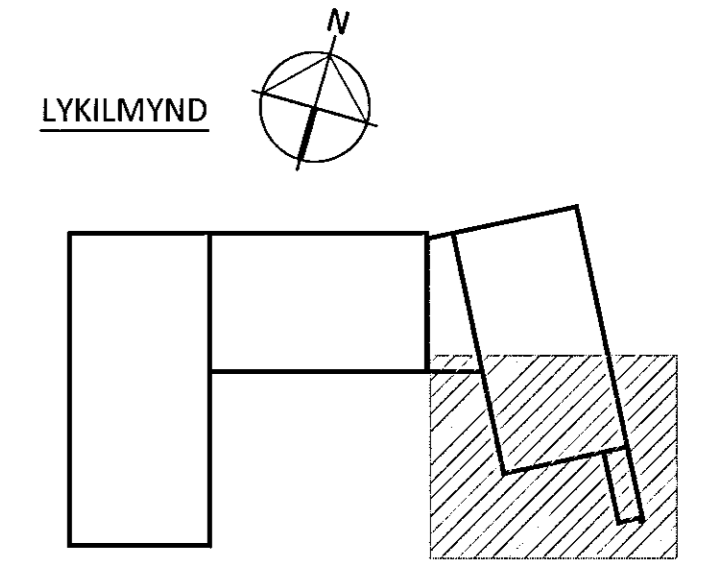


Sampykkt þann
24. Sep. 2014
Byggingarfulltrúin / Hafnarfirði
Fh. Hrólfur S. Gunnlaugsson

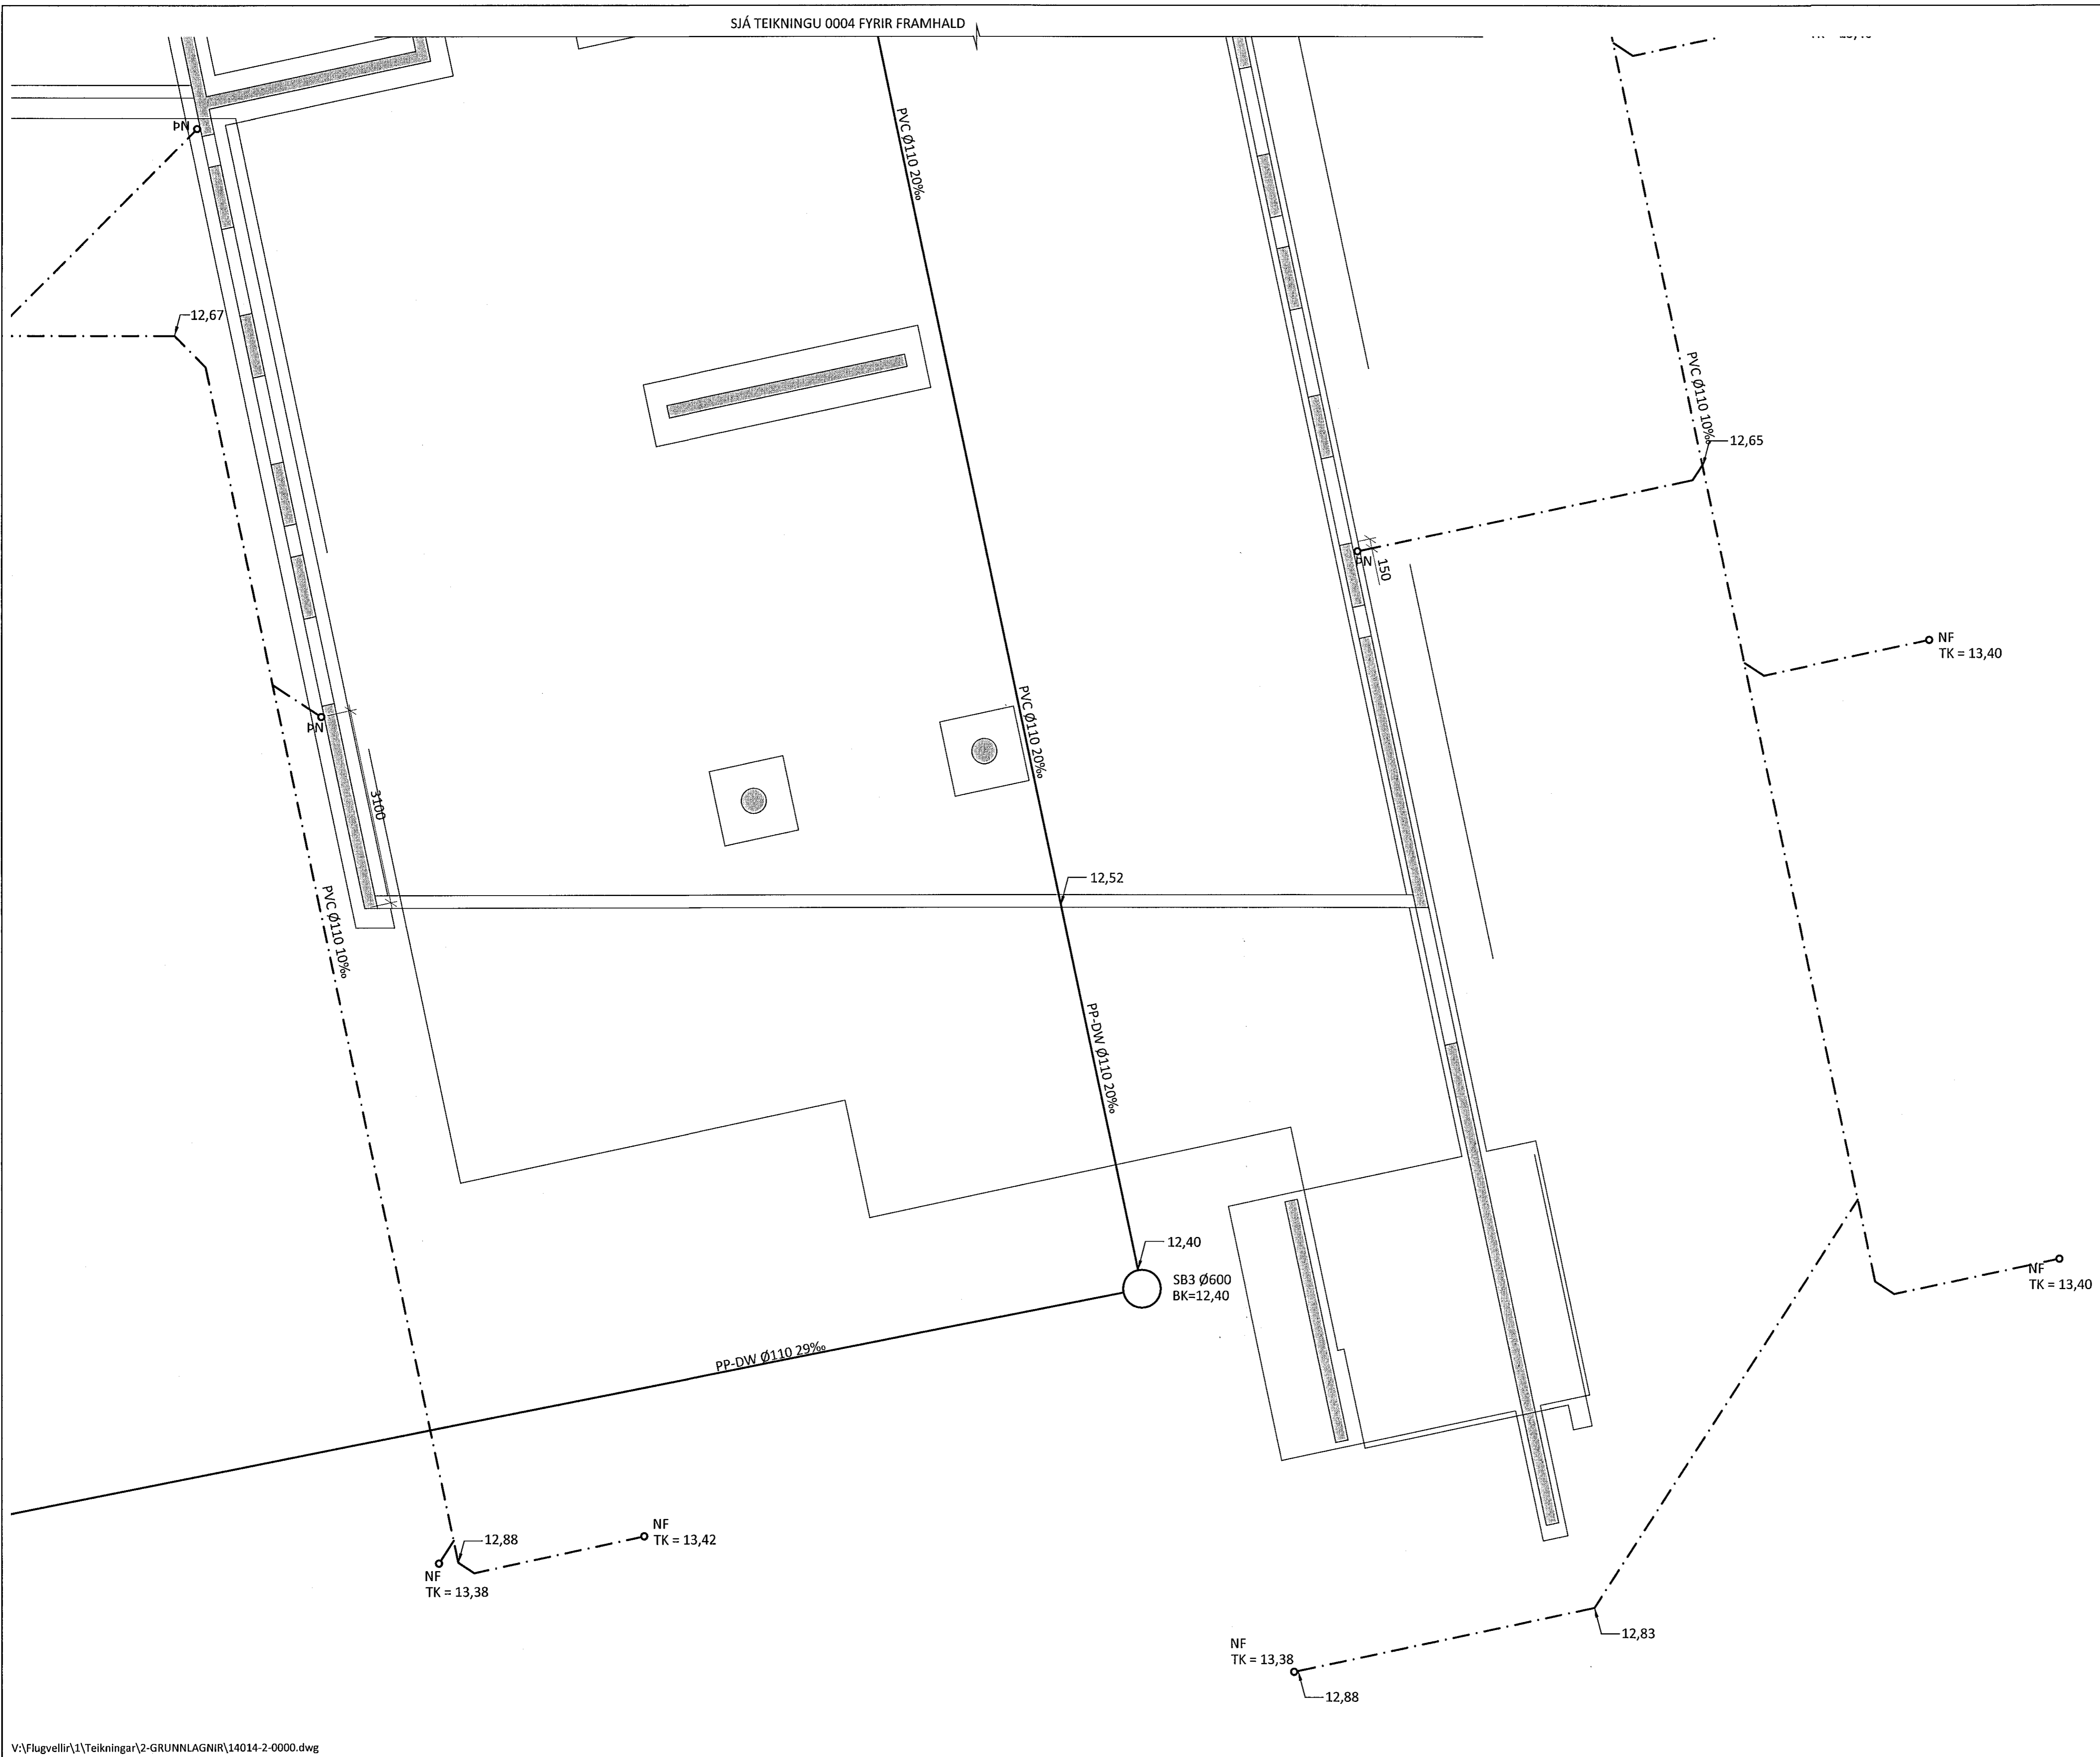

ÁRITUN ÁDALHÖNNUNAR: *[Signature]* KT. 04.09.2014

ALMENNAR SKÝRINGAR SIÁ TEIKNINGU -2-A000

BR.	DAGS.	BREYTING	SAMP.



FLUGVELLIR 1 HAFNARFIRÐI
NÝBYGGING
FRÁVEITULAGNIR
GRUNNMYND

SAMPYKKT *[Signature]* KT. 121260-4689

HÖNNUÐUR	YFIRFARID	DAGS. ÚTG.	DAGS. BREYT.
HPV hjalti@ferill.is	DAG	04.09.14	
MKV. 1:50	VERKNR. 14014	TEIKN. NR. 2 - 0005	BREYT.

Ferill ehf. Mörkín 1 108 Reykjavík Sími: 575 1600 Fax: 575 1601 www.ferill.is