



TAFLA T2

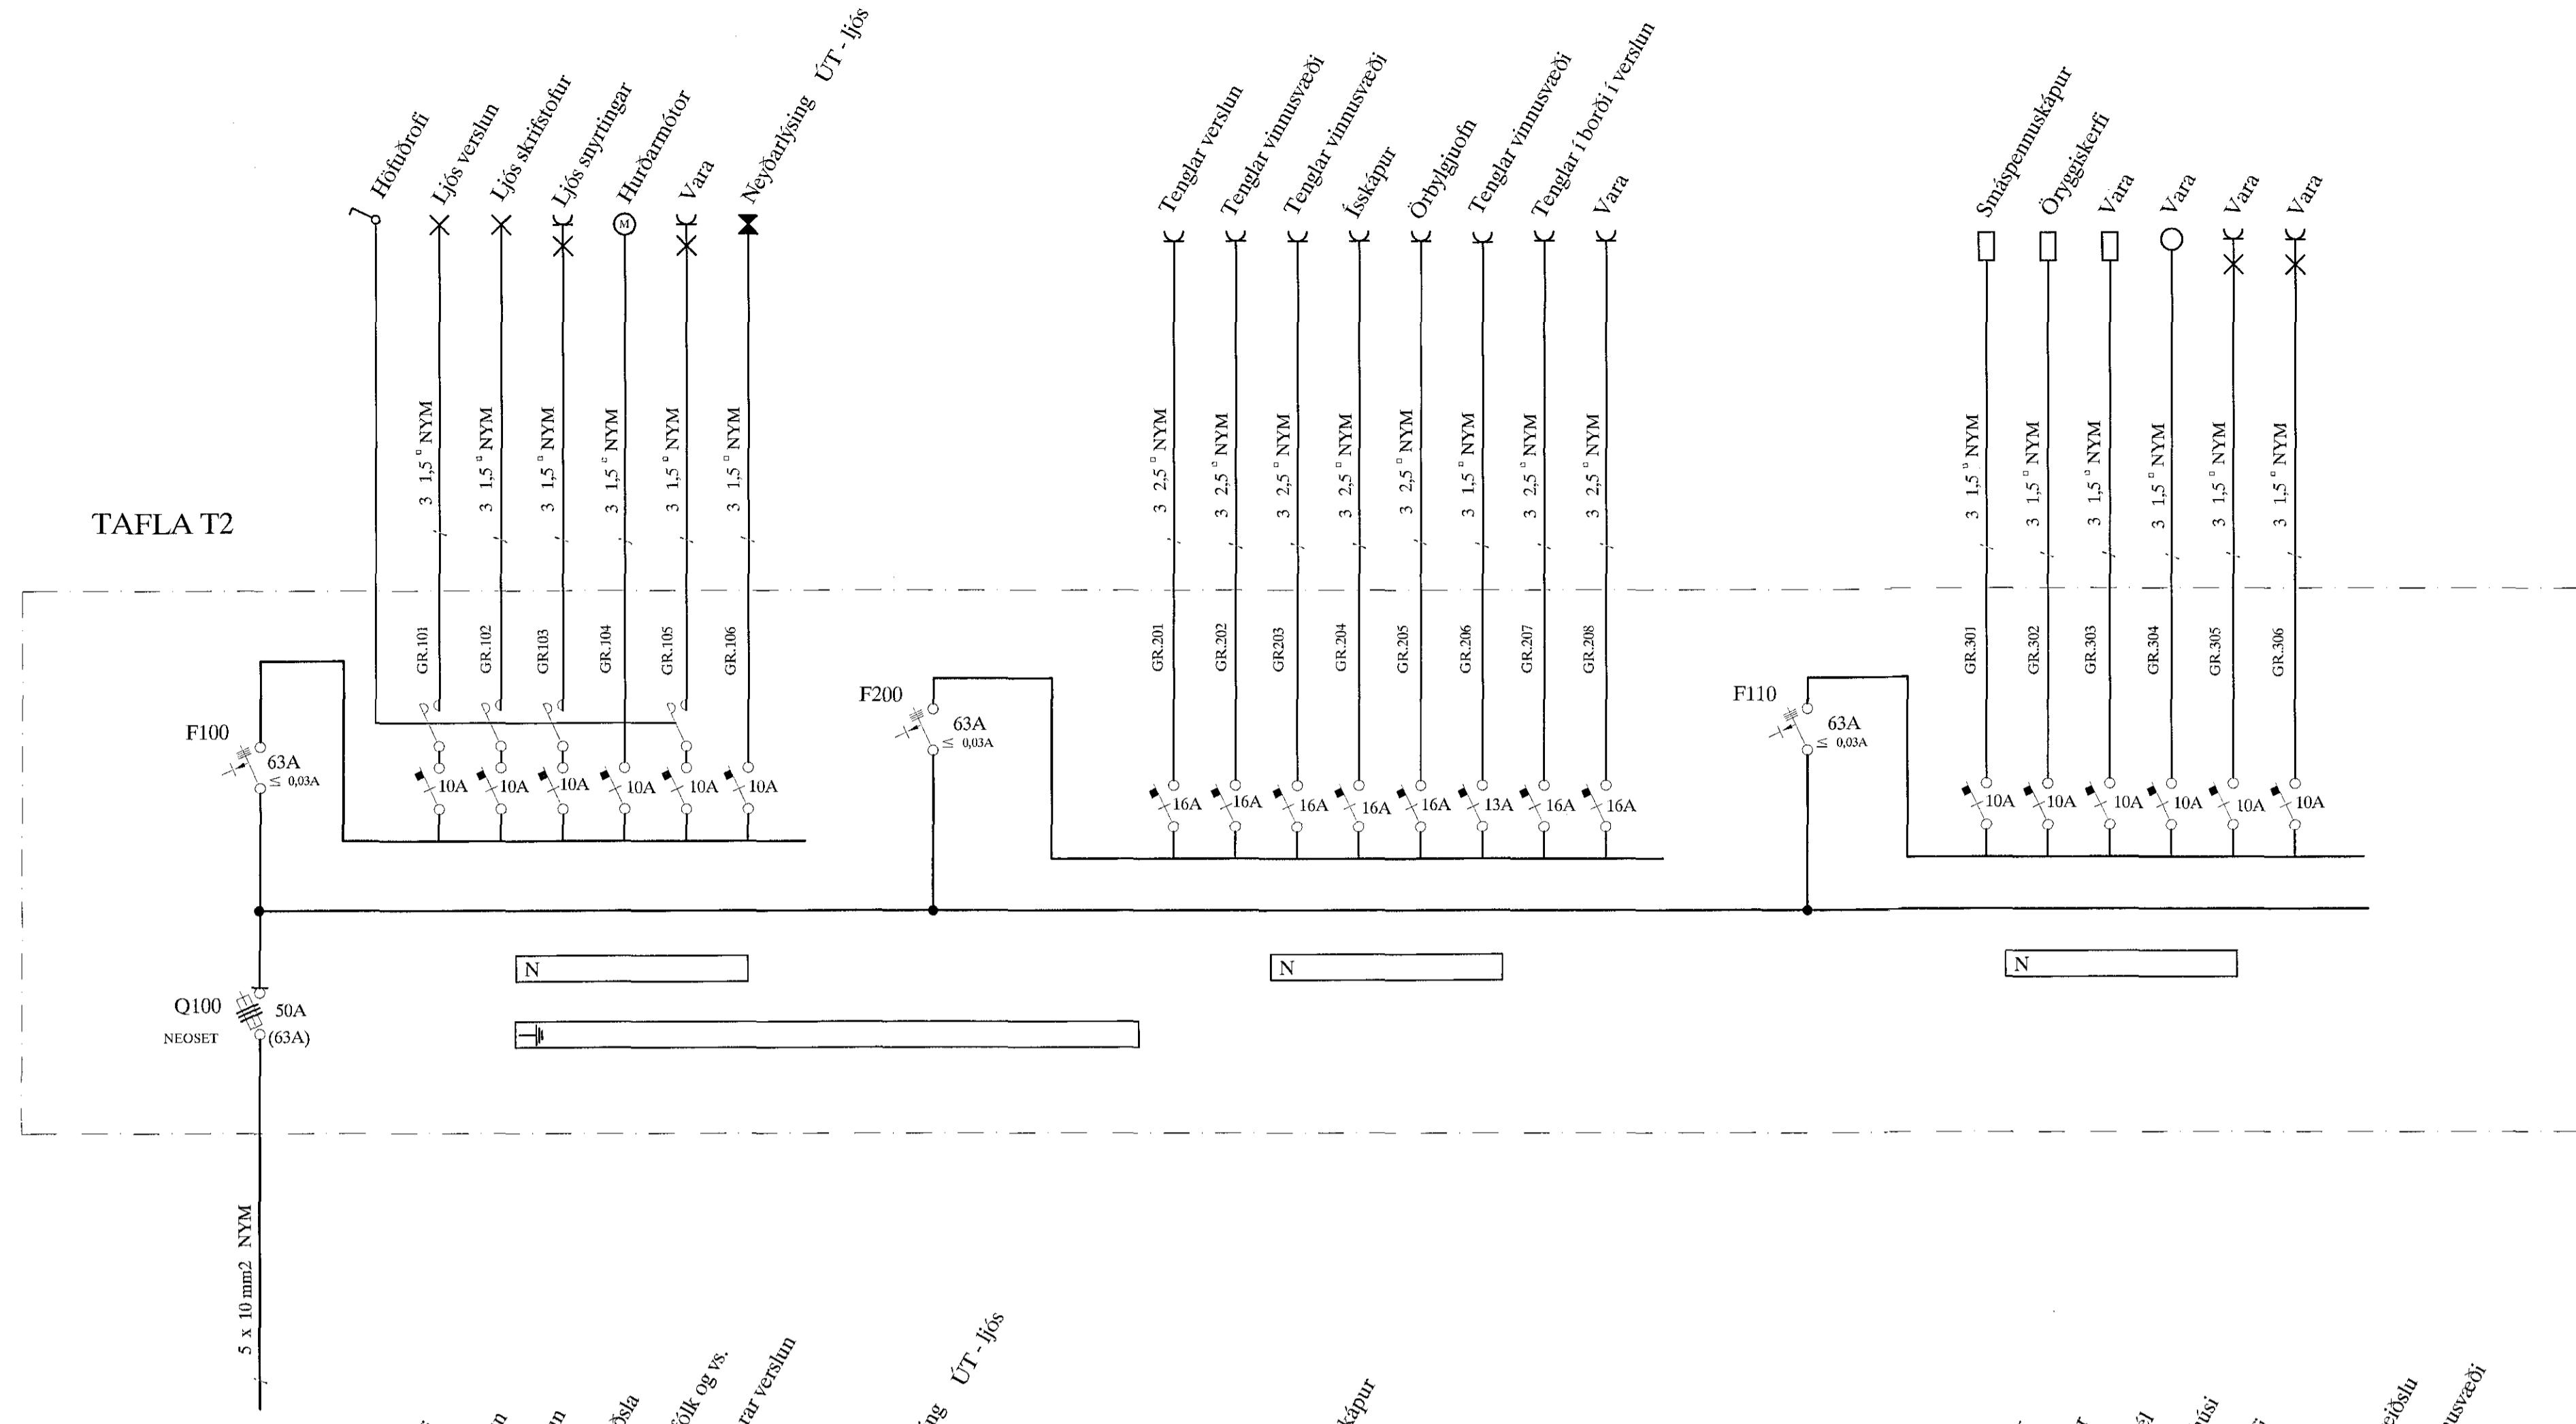


TAFLA T1

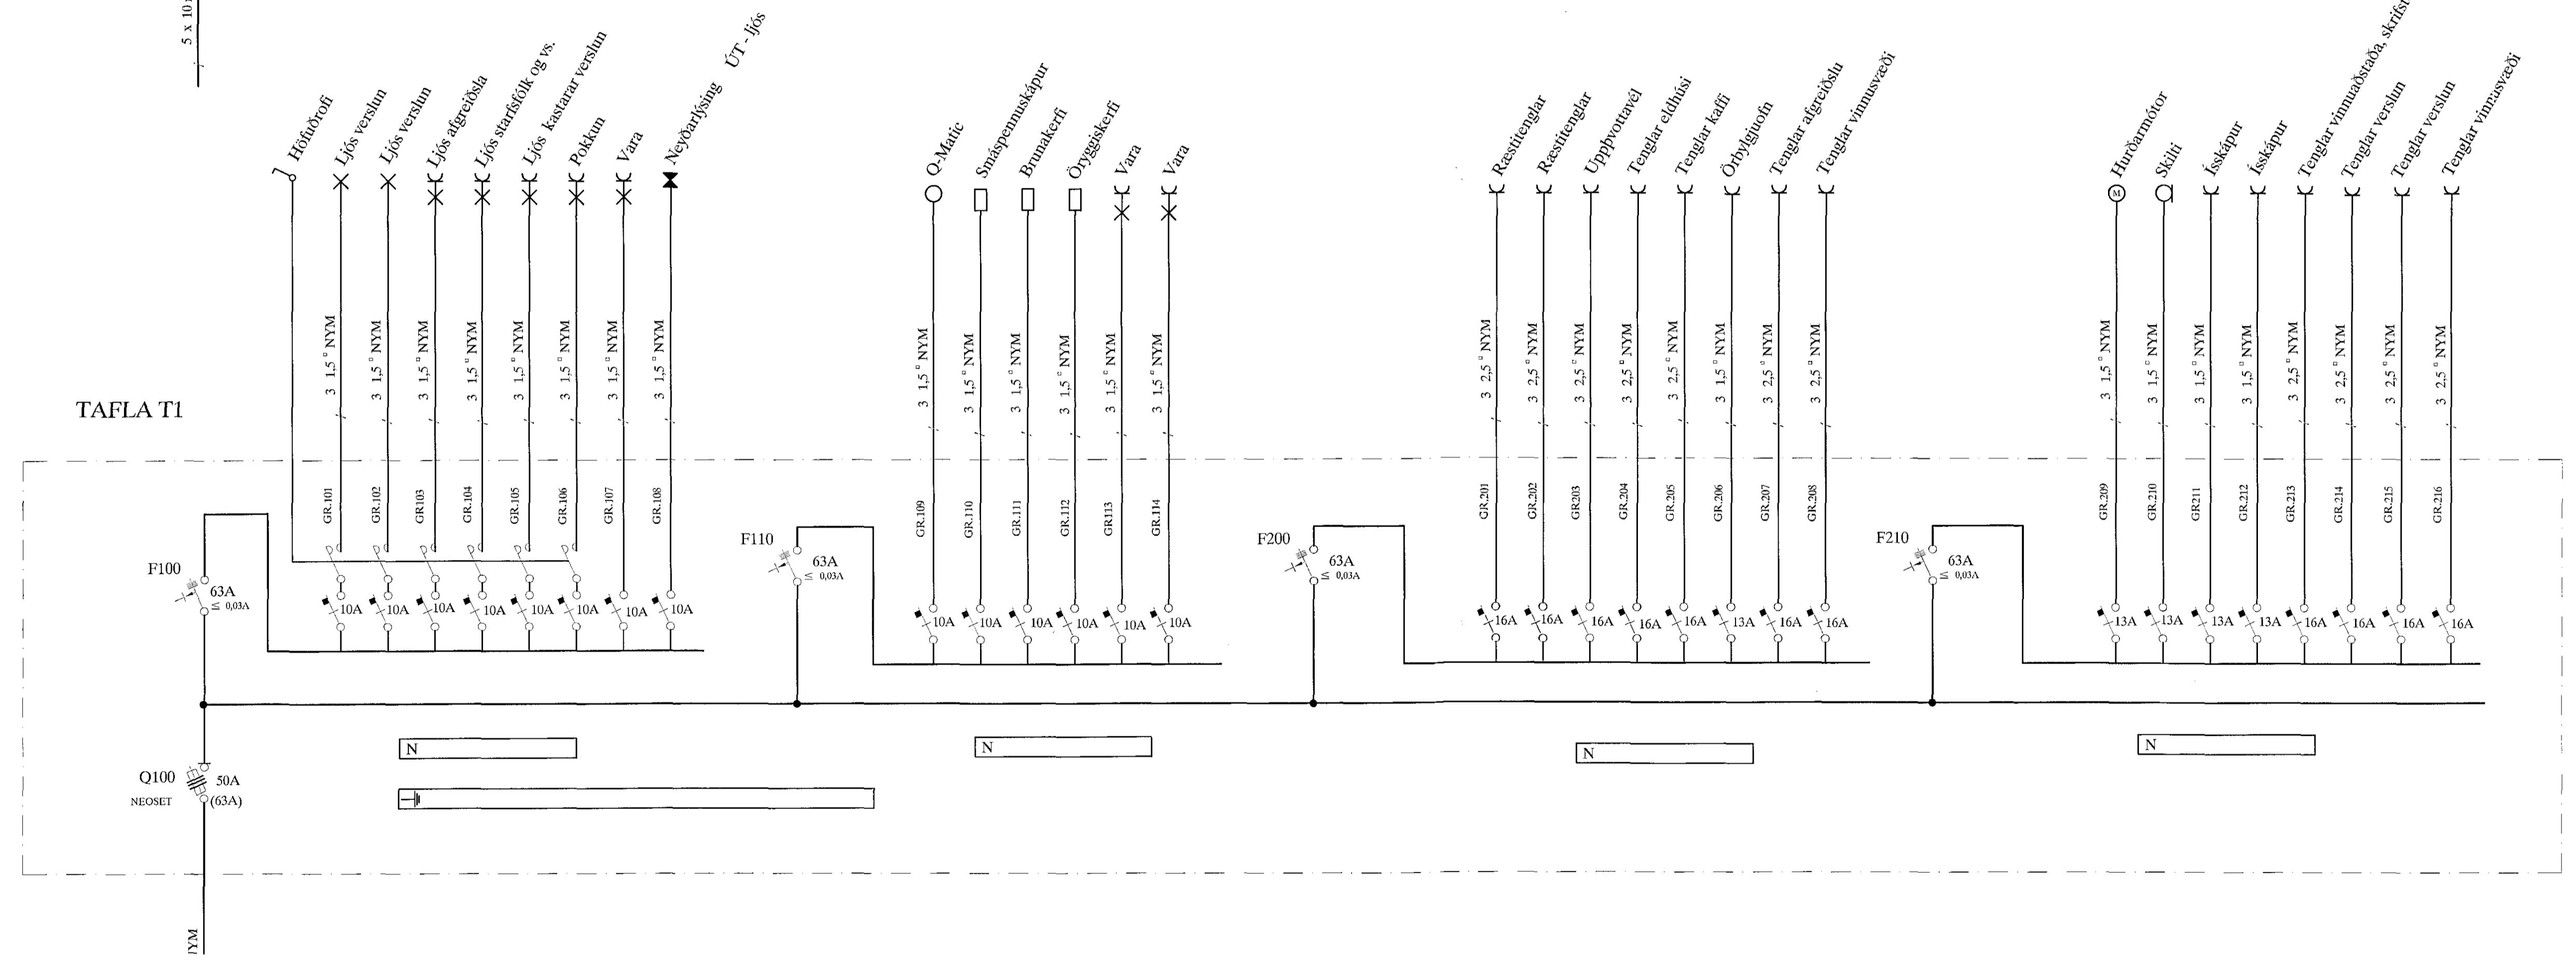

A	16-04-08	VINNUTEKNING	B.P.T.	T.S.	J. Rausli	220146-2439	MKV.
ÚTG.	DAGS.		TEKN.	HANNAÐ	SAMPYKKT	KENNTALA	TELEFONNR.
							4

FJARDARGATA 13-15 HAFNARFIRÐI  
LYF OG HEILSA - AUGASTADUR - FIRÐI  
EINLÍNUMYND AF TÖFLU T1 og T2

TERA S/ EINLÍNUMYND AF TÖFLU T1 og T2

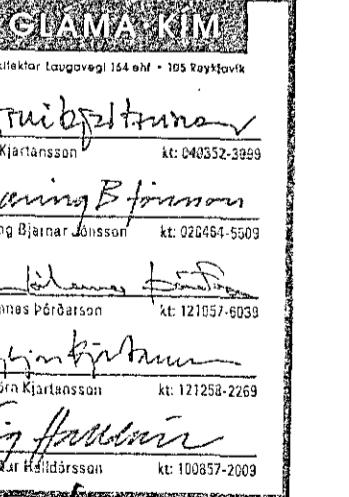

RAFMAGNSVERKFRÆÐISTOFA  
EDDINGARLEIKSHOFDI  
HAFNARFIRÐI  
RAFMAGSNEFNDER  
SÍMI 5687799  
TNA 4 AF 6 OTO.  
VERKING 16-007 A