


Snið A-A 1:50

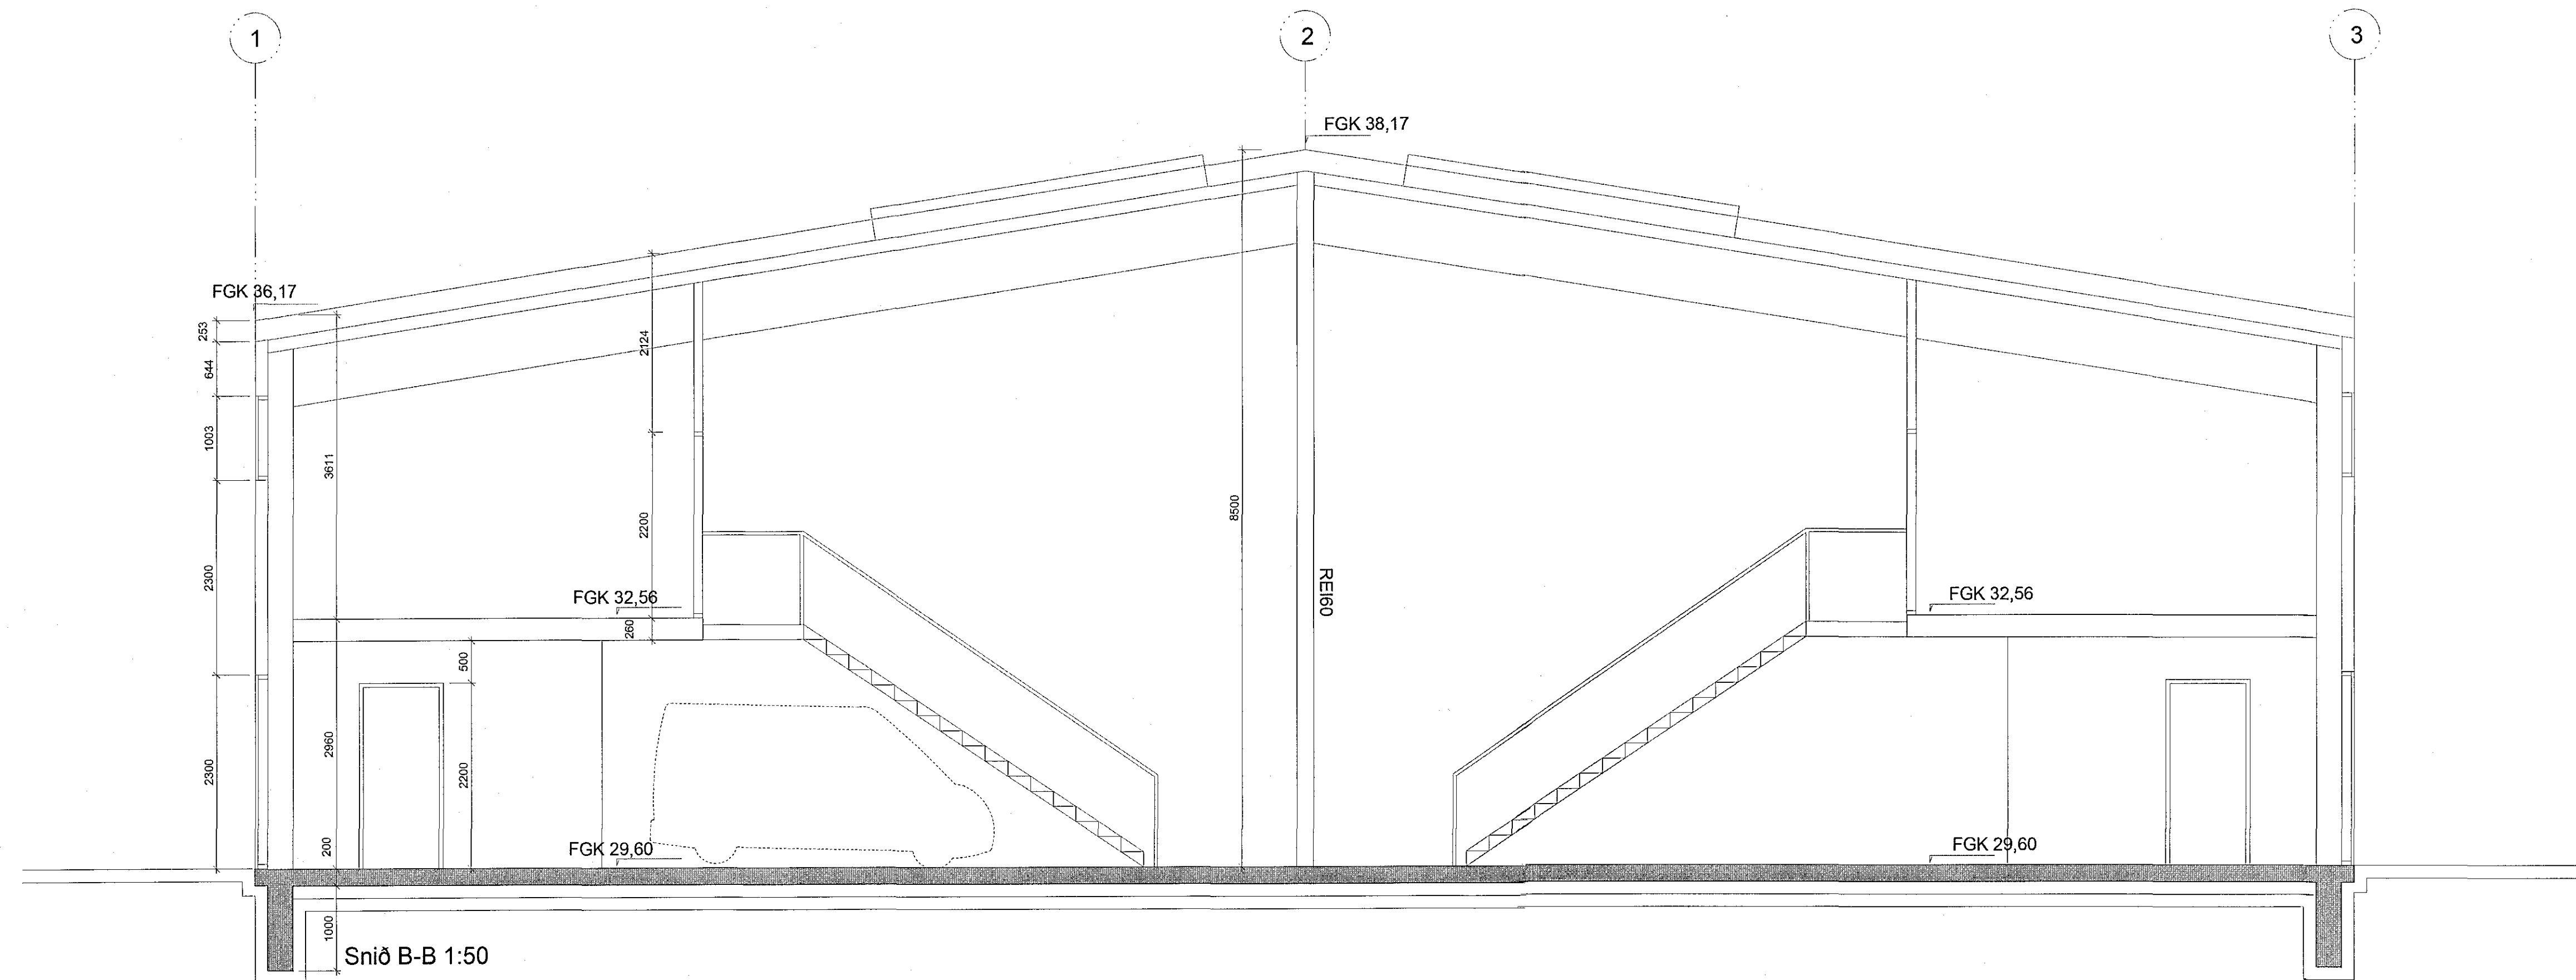

Snið B-B 1:50

C:  
B:  
A:  
BREYTINGAR: \_\_\_\_\_ DAGS: \_\_\_\_\_

VERKTEIKNINGAR

GJÁHELLA 3  
SNID  
VERK: GJÁH 1621  
KVARÐI: 1:50  
DAGS: 07.06.2017  
TEIKN: SJ  
SKRÁ: Gjah1621.dwg

ÚTI INNI

ARKITEKTAR  
ÞINGHOLTSTRÆTI 27 101 REYKJAVÍK  
SÍMAR 5527660 & 5527660 FAX 5527981  
NETFANG u@ui.is VEFANG www.ui.is  
BALDUR Ó. SVAVARSSON ARKITEKTAR FAJ  
120357-5149  
JÓN ÞÓR ÞÓRVALDSSON ARKITEKTAR FAJ  
021256-7579