


G=31,85

Norðurútlit 1:50

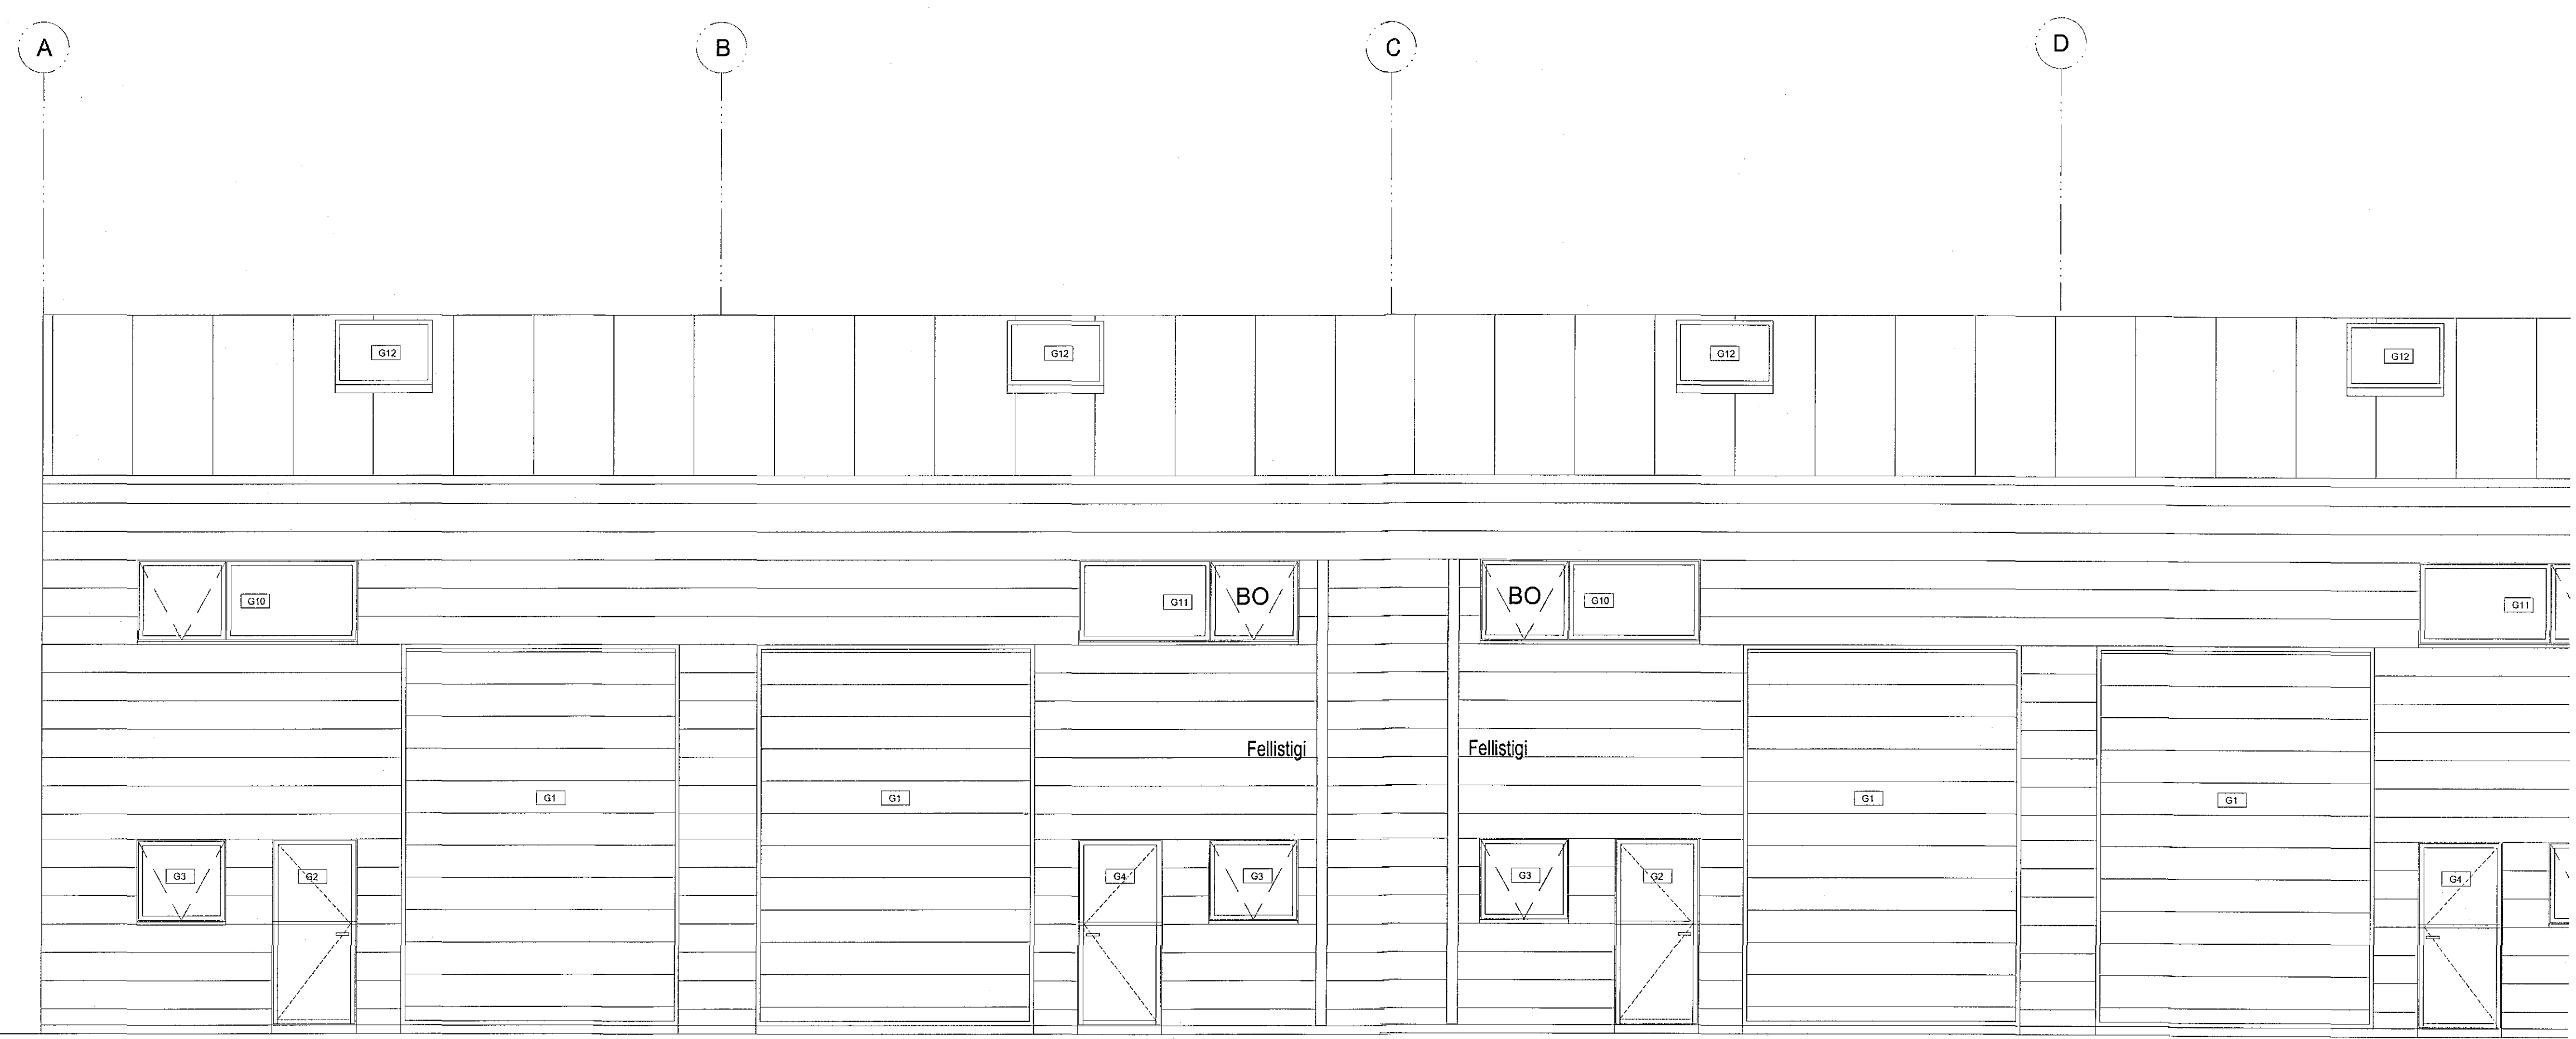

G=29,4

Suðurútlit 1:50

C:
B:
A:
BREYTINGAR: _____ DAGS: _____

VERKTEIKNINGAR

GJÁHELLA 3
ÚTLIT 1 AF 2
VERK: GJÁH 1621
KVARDI: 1:50
DAGS: 07.06.2017
TEIKN: SJ
SKRÁ: Gjah1621.dwg

ÚTI INNI

ARKITEKTAR
 ÞINGHOLTSSÝRUEÐI 27 101 REYKJAVÍK
 Símar 5027660 & 5027660 FAX 5027681
 Netfang: u@u.is VEFFANG: www.u.is
 BALDUR O. SVAVARSSON ARKITEKTAR FAI
 120357-5149
 JÓN ÞÓR ÞORVALDSSON ARKITEKTAR FAI
 021256-7579 **A-203**