


1704234 08.06.2017


Samþykkt þann  
21 JUN 2017  
Byggingarfulltrúinn í Hafnarfirði  
F.h. Sigurður Steinar Jónsson

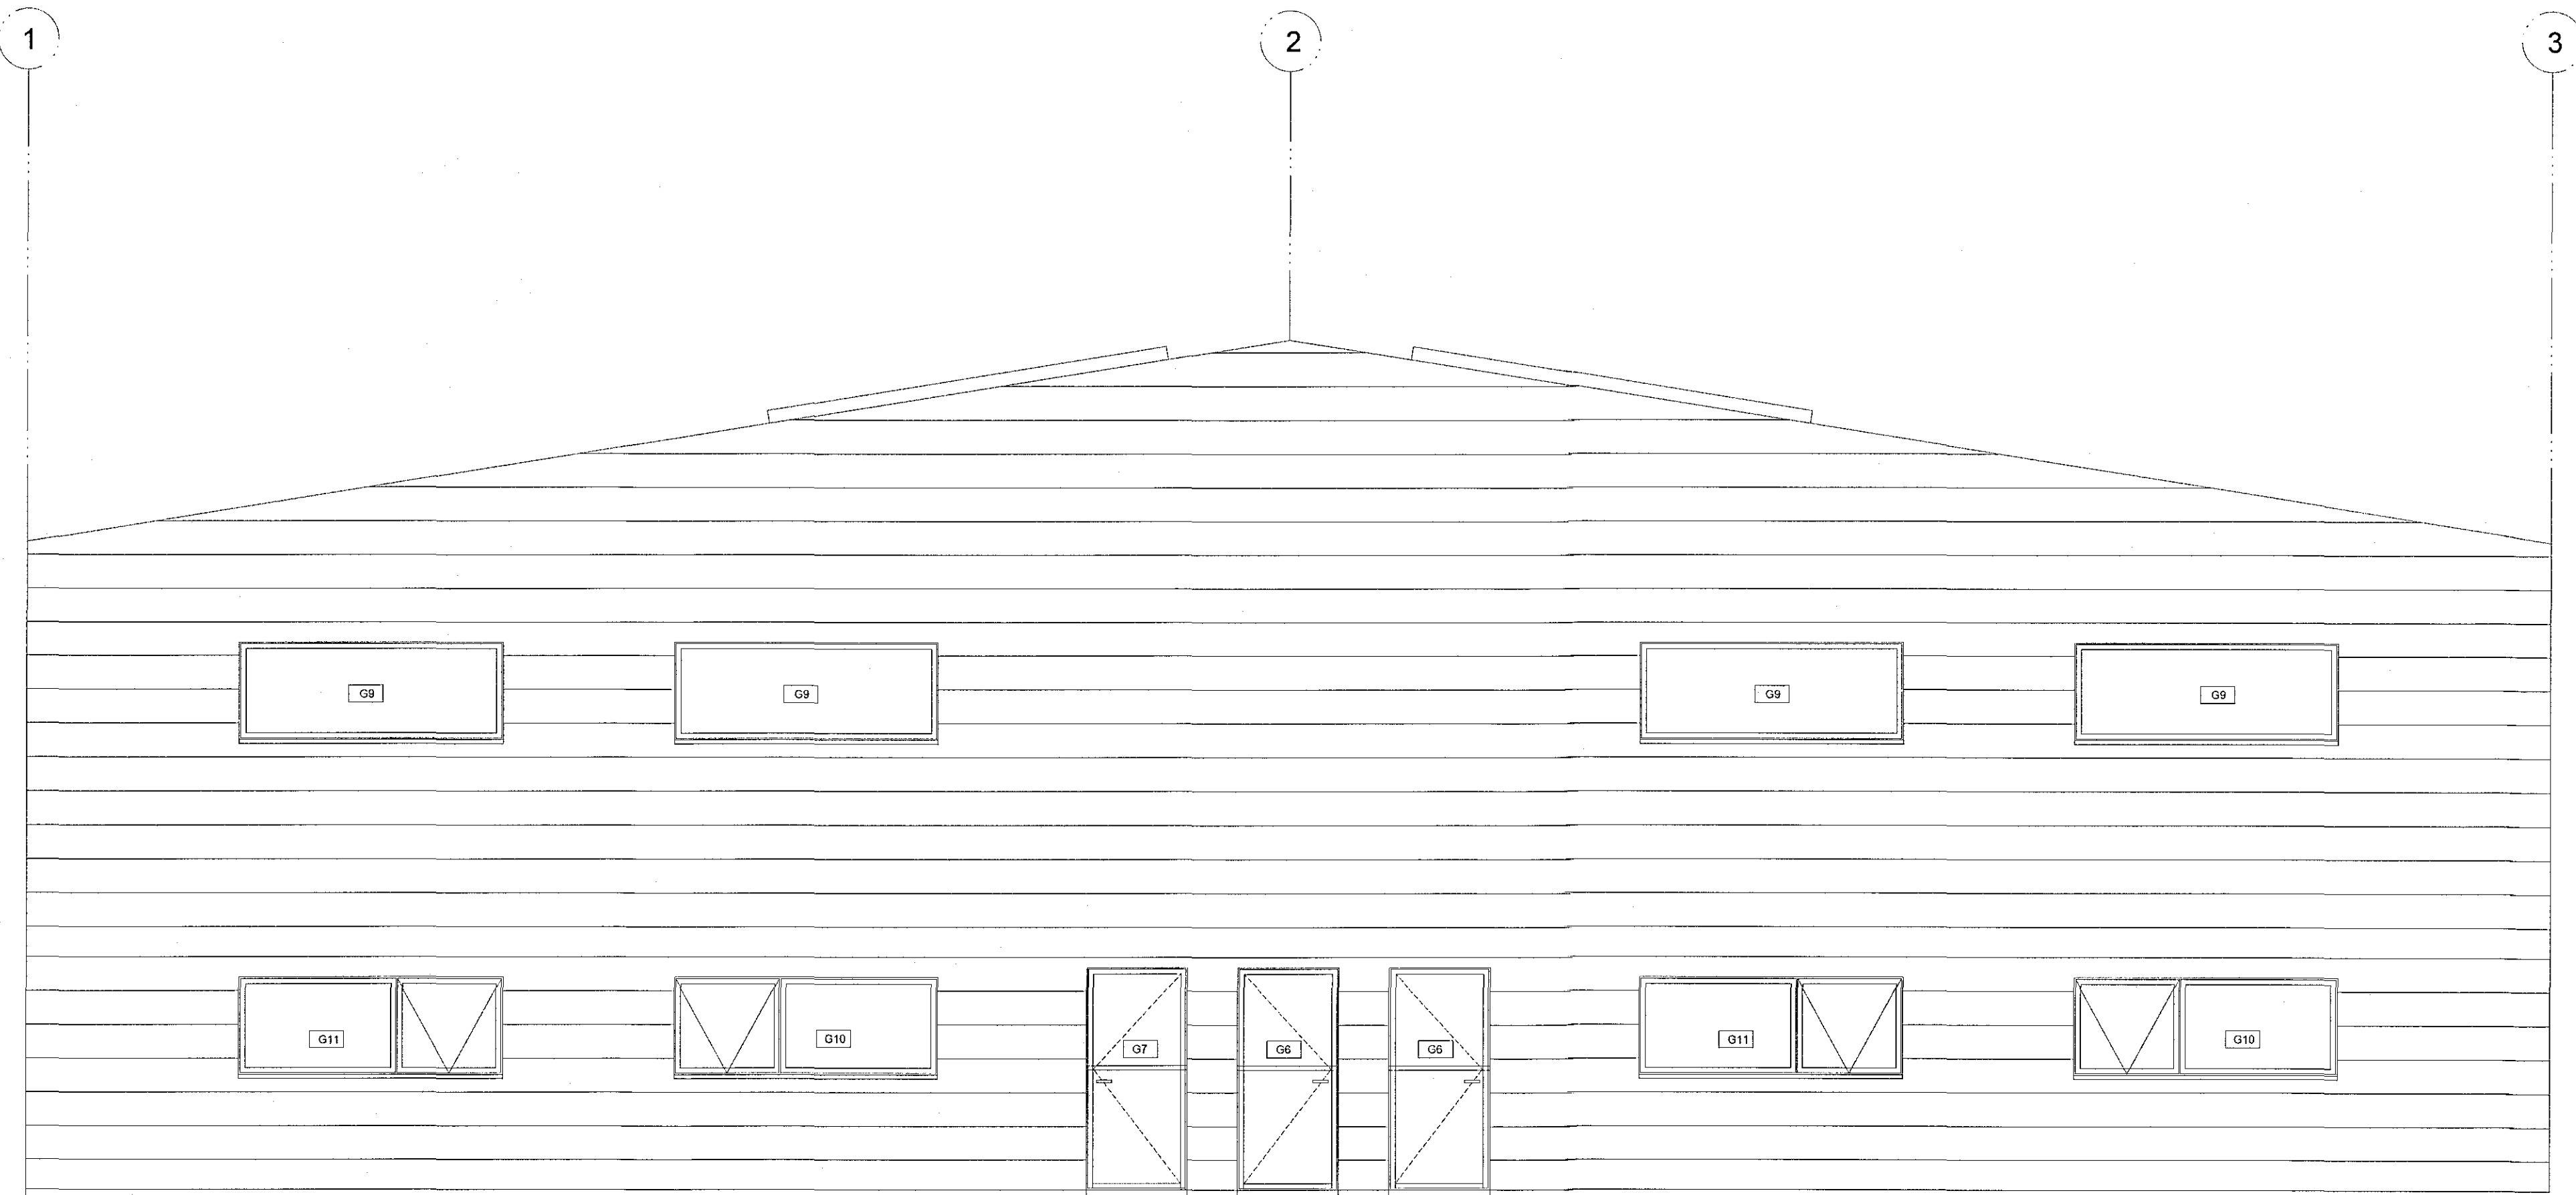

G=31,85

G=31,06

Asturútlit 1:50

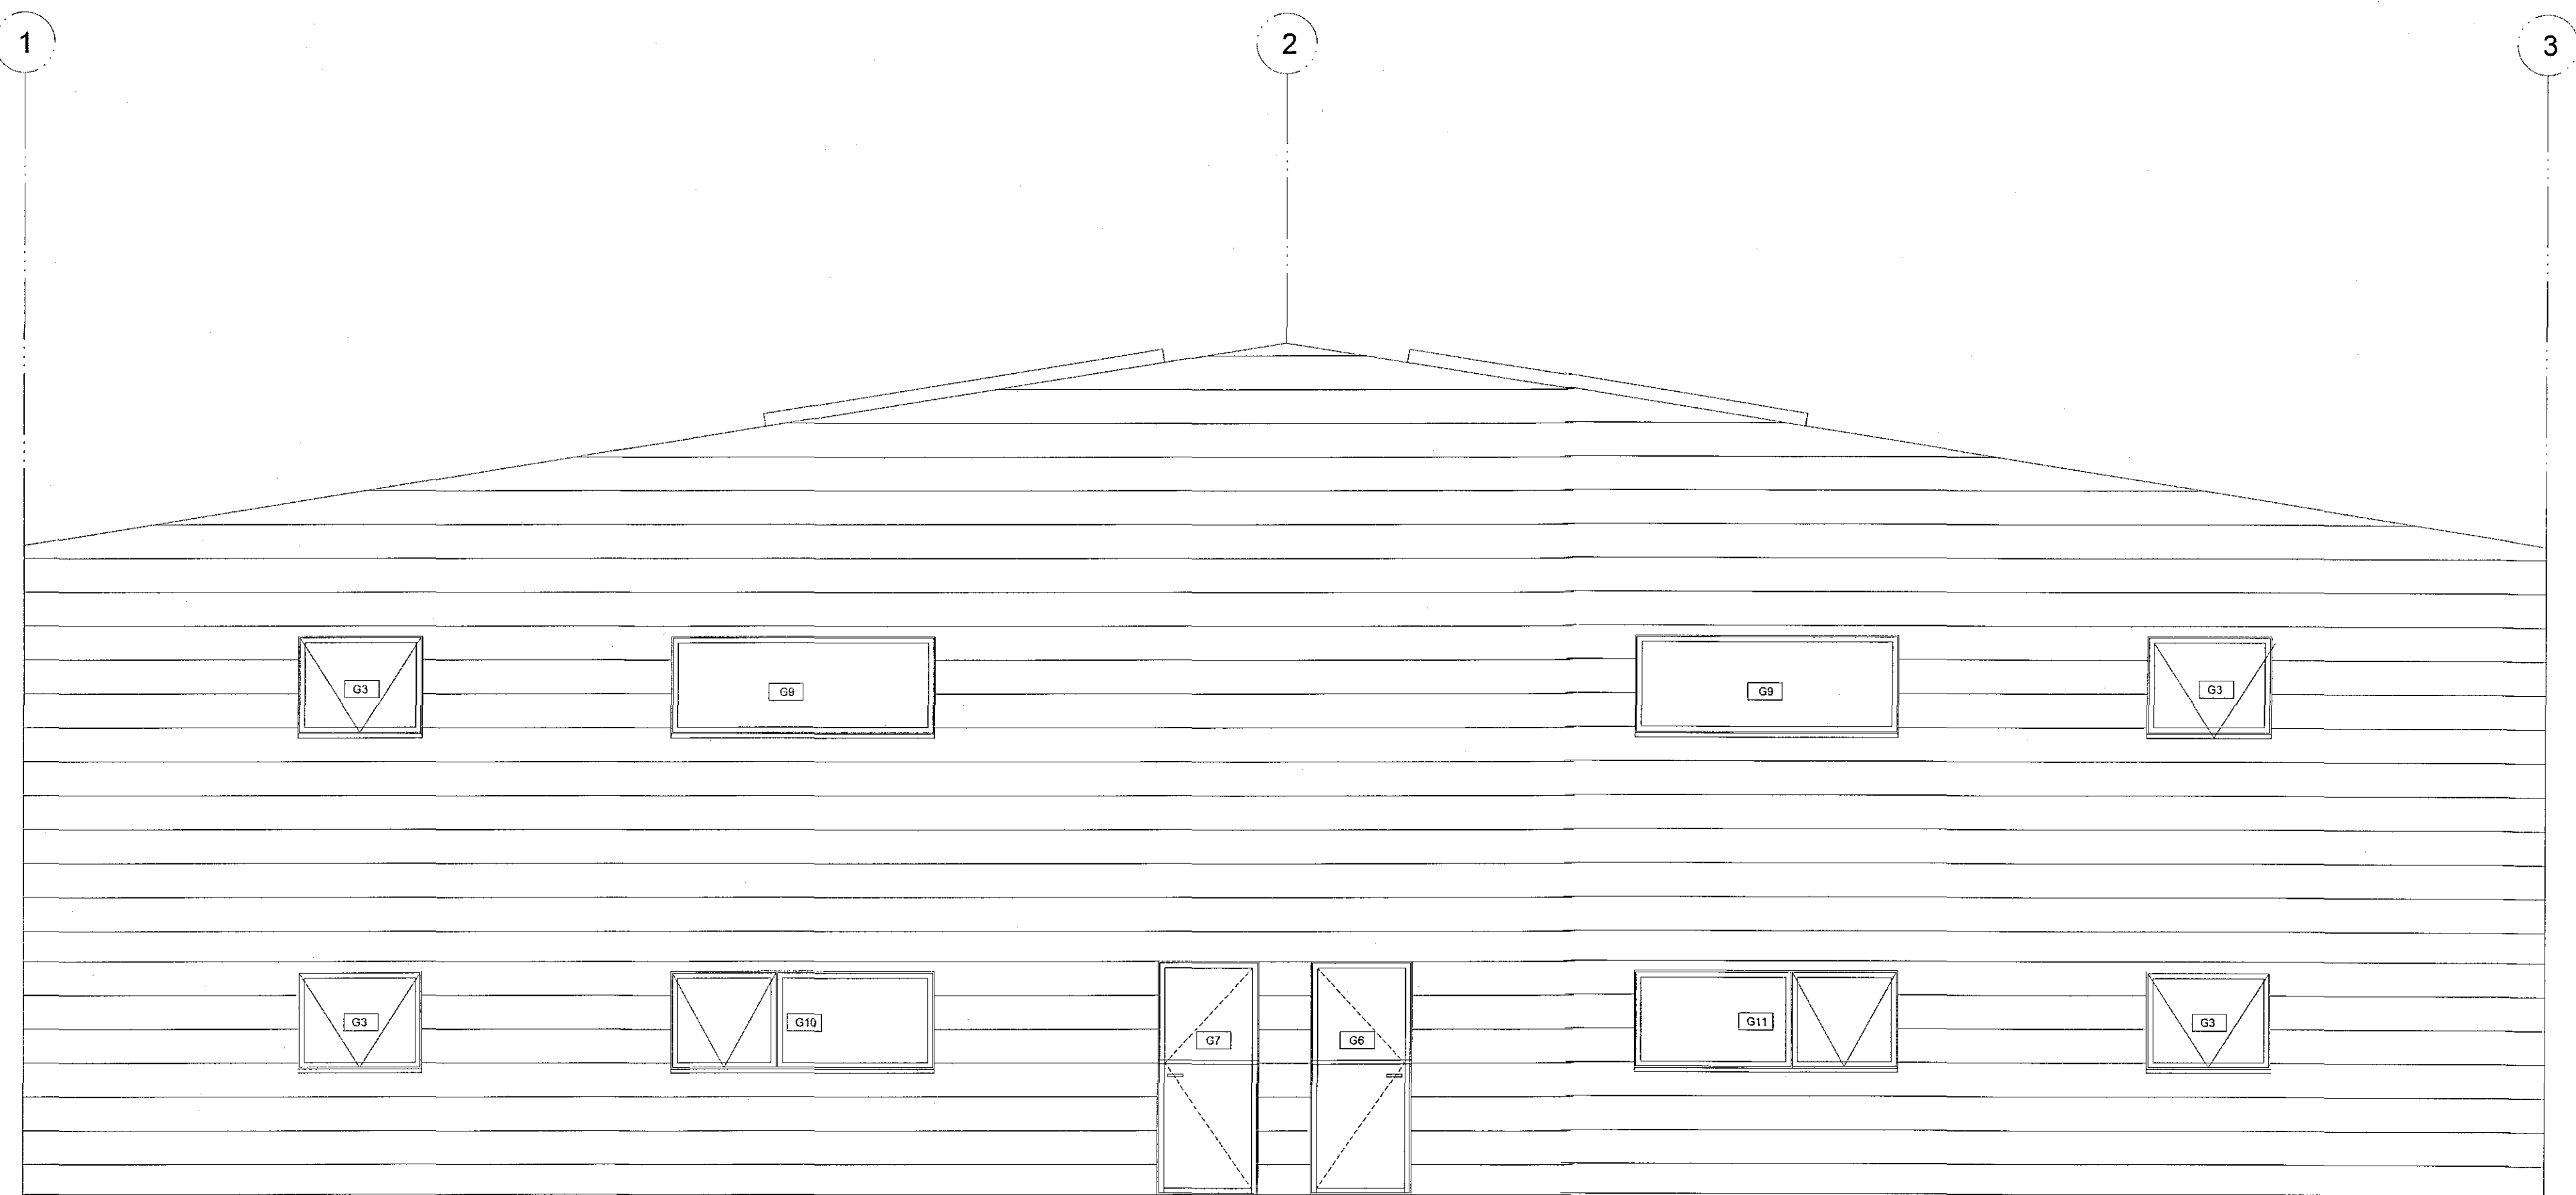

G=31,9

G=29,4

Vesturútlit 1:50

C:  
B:  
A:  
BREYTINGAR: DAGS:

VERKTEIKNINGAR

GJÁHELLA 3

ÚTLIT

VERK: GJÁH 1621  
KVARÐI: 1:50  
DAGS: 07.06.2017  
TEKNI: SJ  
SKRÁ: Gjah1621.dwg

ÚTI INNI

ARKITEKTAR

BRINGHOLTSSTRÆTI 27	101 REYKJAVÍK
SÍMANN 5527653 & 5627660	FXK 5527661
NETFANG: <a href="mailto:aj@id.is">aj@id.is</a>	VEFFANG: <a href="http://www.id.is">www.id.is</a>
BALDUR Ó. SVAVARSSON	ARKITEKTAR FAI
120257-5149	
JÓN ÞÓR ÞORVALDSSON	ARKITEKTAR FAI
021256-7579	

A-205