


TENGING HITABLÁSARA

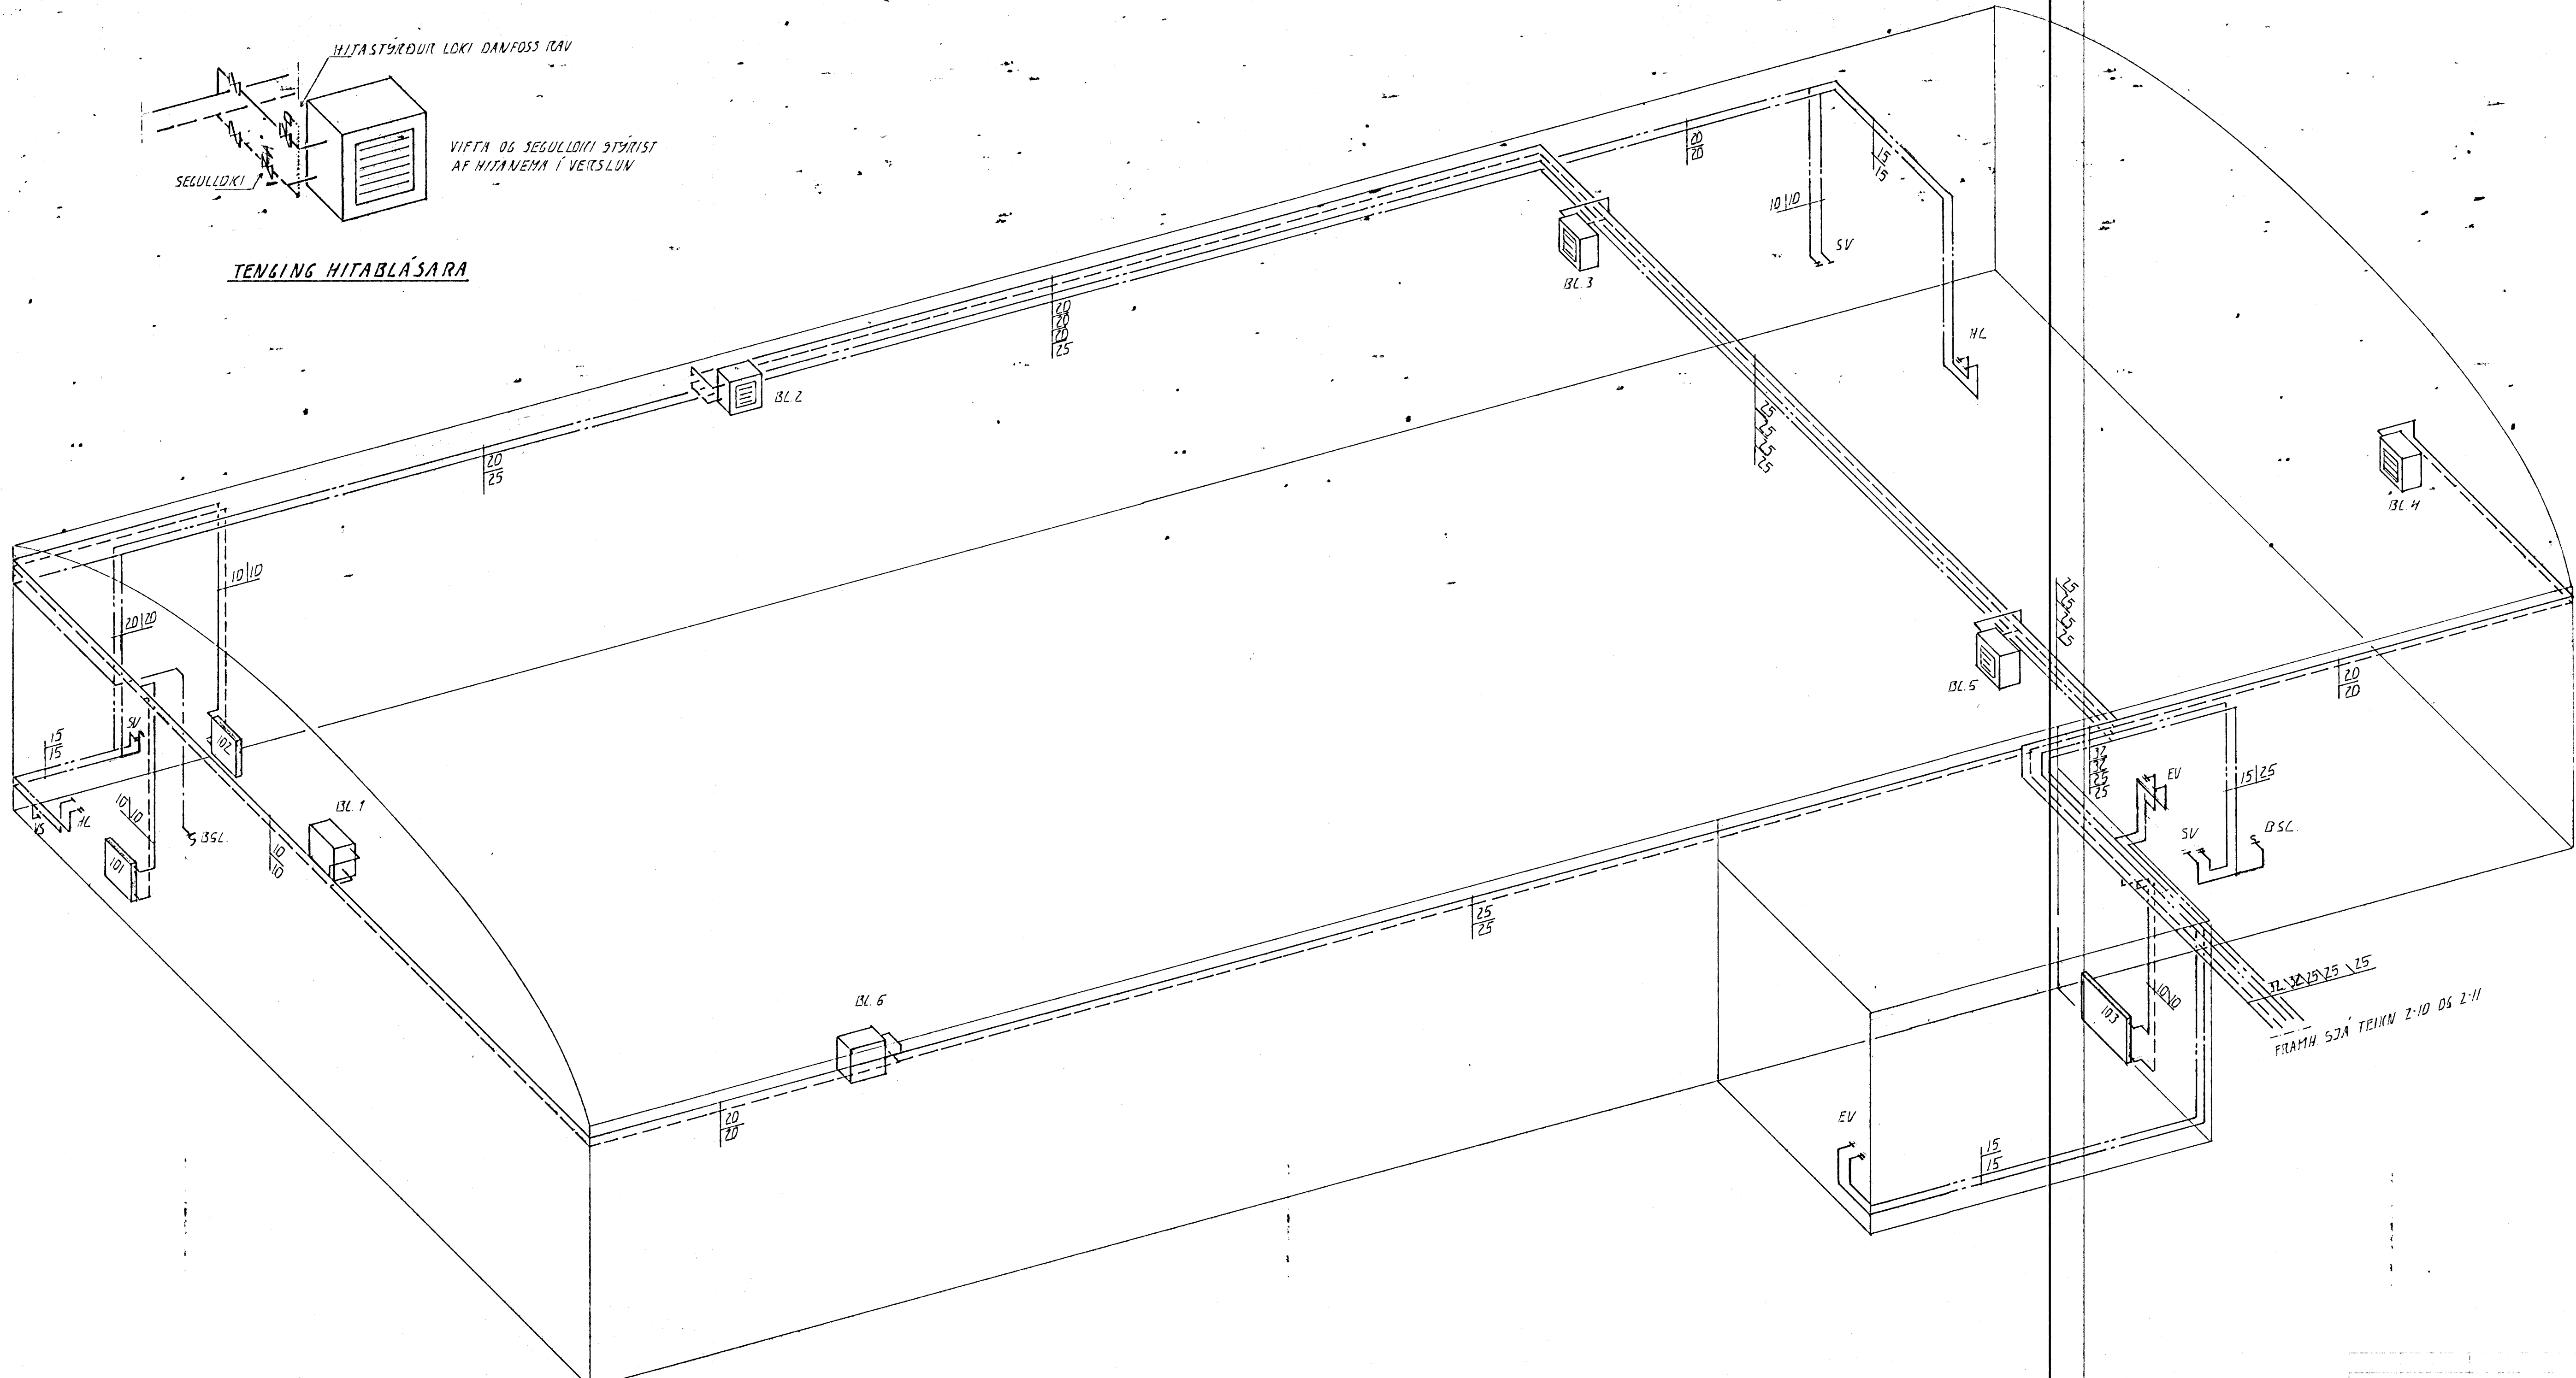

HITA - OG VATNSLAGNIR . RÚMÞYND . 1:50

BR. DAGS EÐLI BR. SIGN.

STADARBERG 2-4
HAFNARFIRÐI

HITA - OG VATNSLAGNIR

DAGS. ÖKT. 96
VERK NR. 9607
TEIKN NR. 2-06
HANNAD. *[Signature]*
TEIKNAD. *[Signature]*
YFIRFARID. *[Signature]*

ÁSKILIÐ, ELÐRI
TEIKN
Byggingafræðingur
Aligent þann
23. DES. 1996
[Signature]
Sigurbjartur Halldórsson