

GRUNNMYND 3. HÆÐ, 1:50


ofnr.	Staðsetn.	Hitaþorft kcal/h	Lengd MM	m hæð MM	lenging
301	SETUST	1740	1700	600	
302	SETUST	1740	1700	600	
303	VEISLUS	870	800	600	
304	VEISLUS	1920	1800	600	
305	VEISLUS	2600	2800	600	
306	VEISLUS	2600	2800	600	
307	VEISLUS	870	800	600	
308	VEISLUS	1740	1600	600	
309	STIGAH	1920	1800	600	
310	GANGUR	1740	1600	600	
311	VINNUHERB	560	300	600	
312	VINNUHERB	560	300	600	
313	VS	300	600	600	
314	VS	300	600	600	
315	VS	300	600	600	
316	FUNDARSALUR	1210	2300	300	
317	FUNDARSALUR	1210	2300	300	
318	FUNDARSALUR	1210	2300	300	
319	FUNDARSALUR	1210	2300	300	
320	FUNDARSALUR	1210	2300	300	
321	FUNDARSALUR	1210	2300	300	
322	FORSALUR	1300	1500	600	
323	FORSALUR	1300	1500	600	

BR: DAGS. EDLI BR. SIGN.

STAÐARBERG 2-4  
HAFNARFIRÐI

HITA- OG VATNSLAGNIR, 3. HÆÐ

DAGS. 04.11.96  
VERK NR. 9607  
TEIKN NR. 2-07  
HANNAD A.H. A.H.  
TEIKNAD A.H.  
YFIRFARID

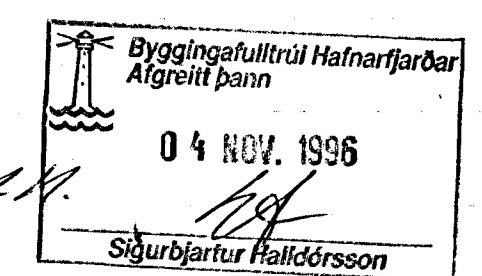

**TSP** TÆKNIPJÓNUSTA  
SIGURDAR ÞORLEIFSSONAR ehf.  
STRANDGÖTU 11 - 220 HAFNARFJÖRDUR - Sími 555 4255 - FAX 565 2875