


TENING HITABLASARA

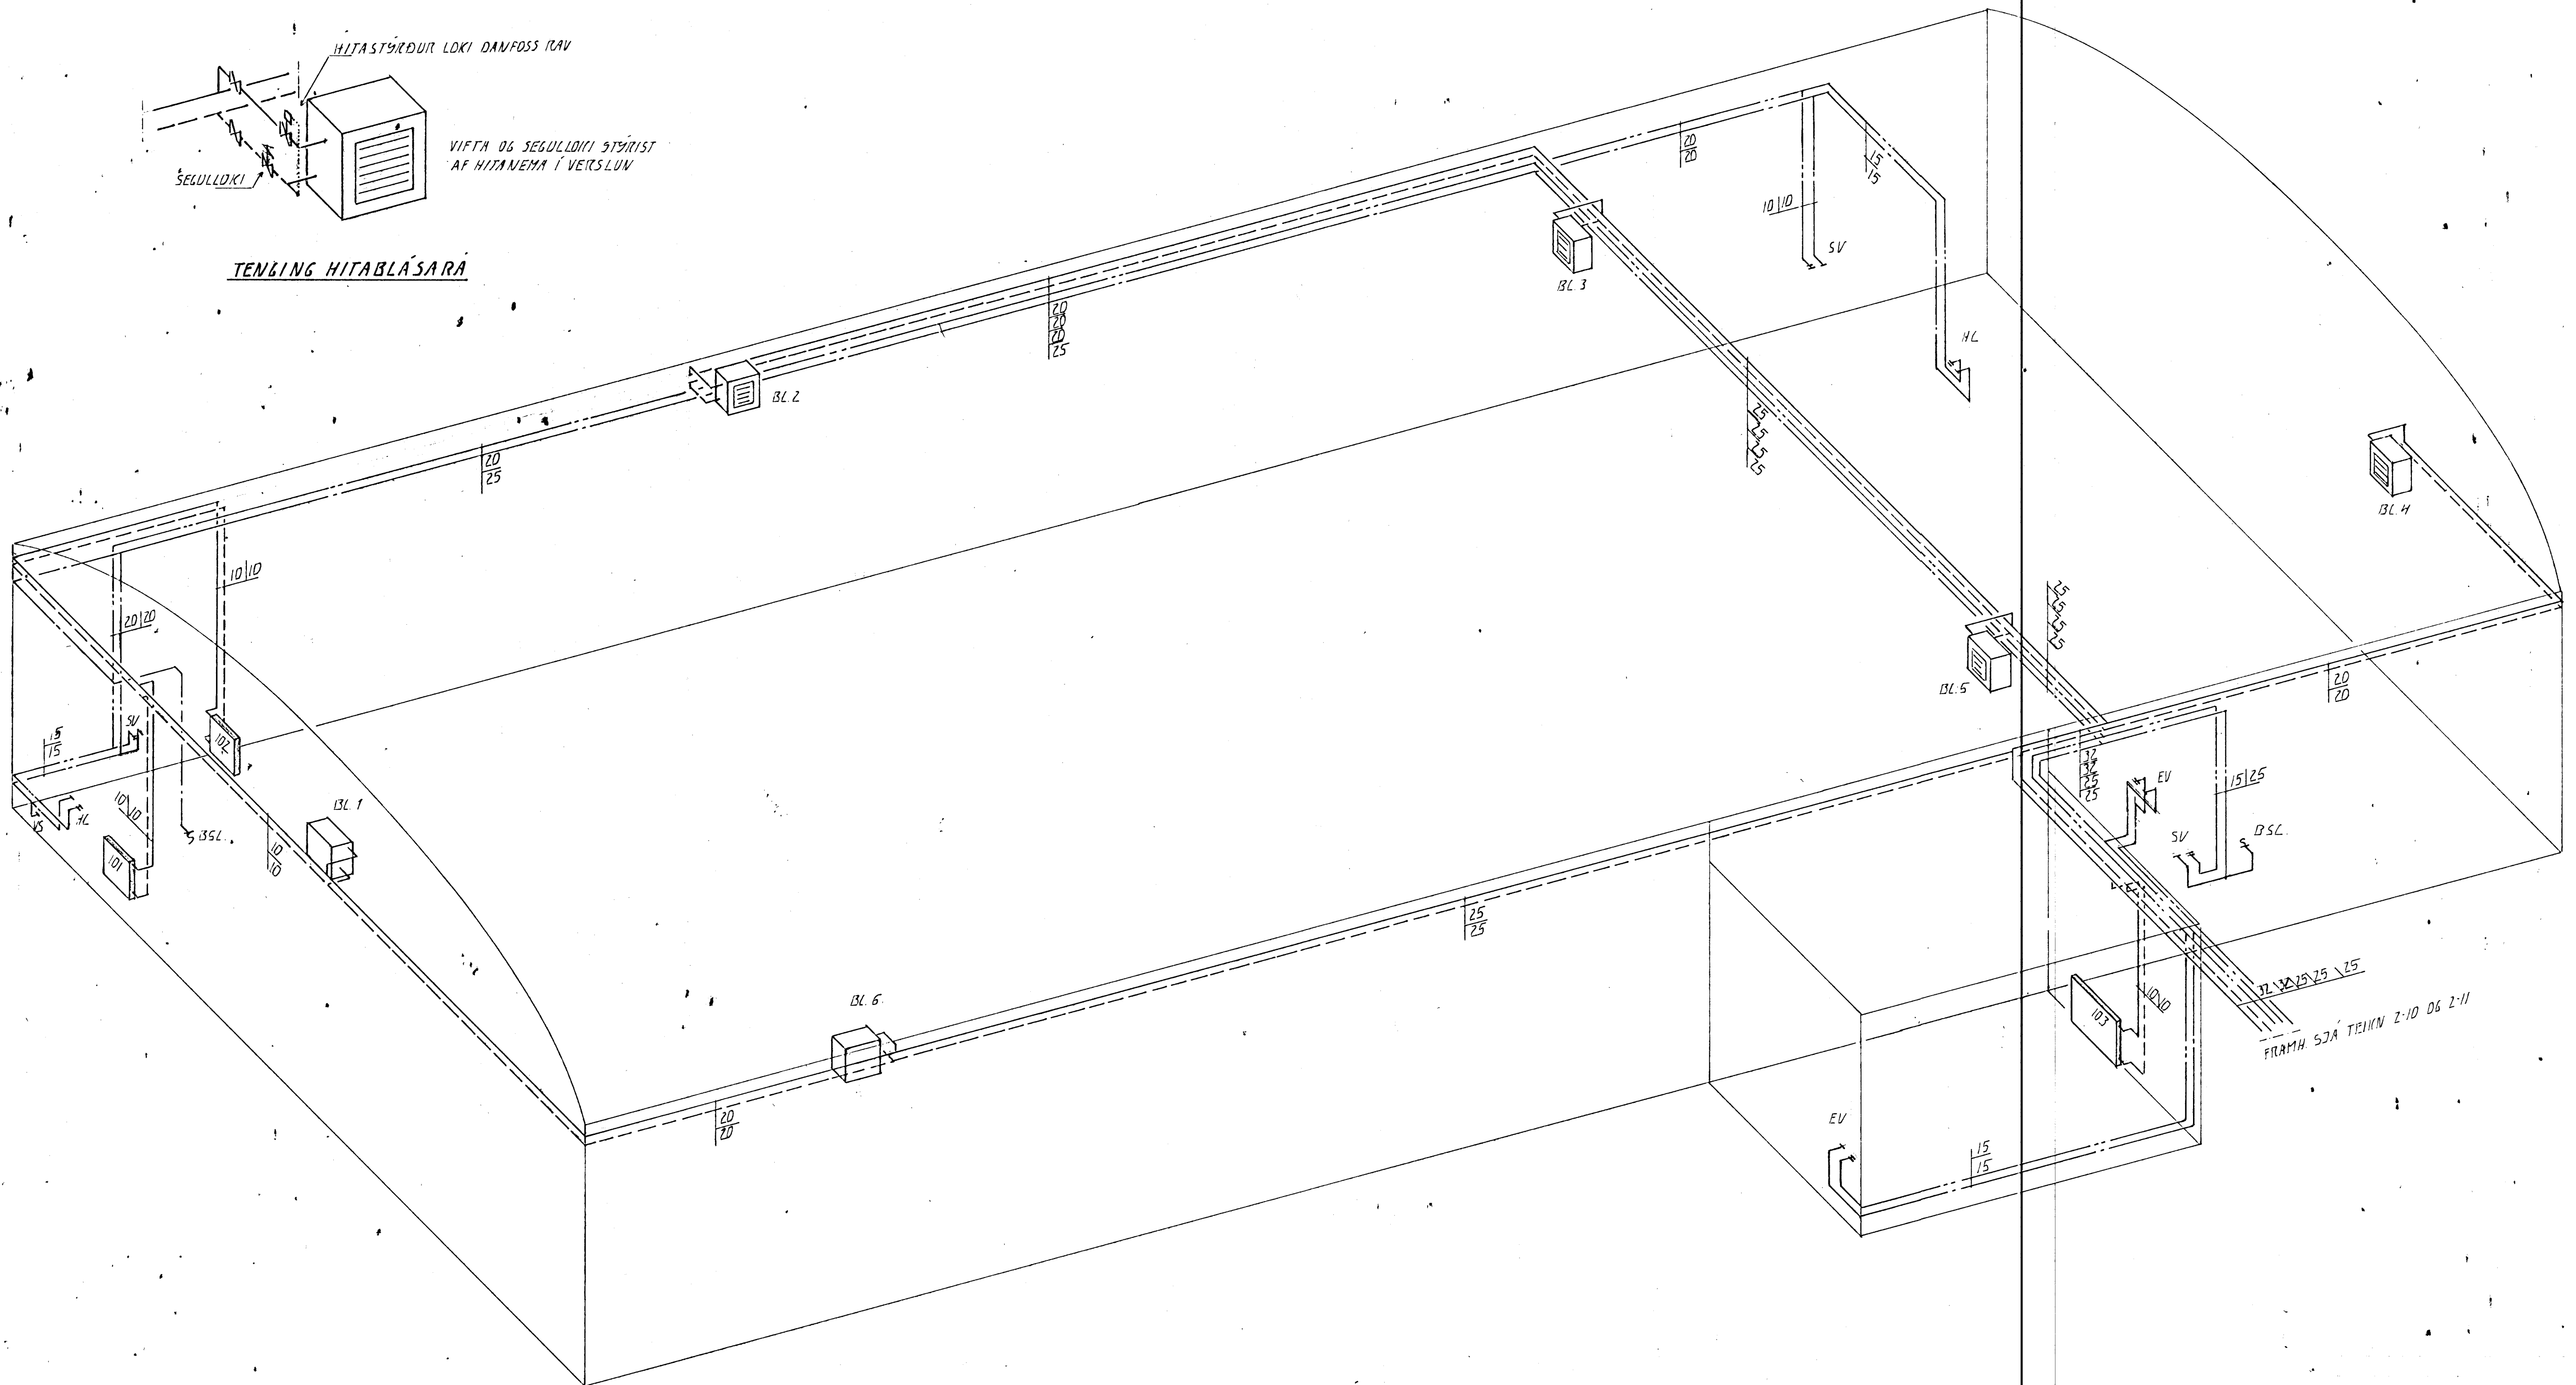


HITA - OG VATNSLAGNIR . RUMMUND . 1:50

BR: DAGS. EDLI BR. SIGN.

STADARBERG 2-4
HAFNARFIRDI

HITA - OG VATNSLAGNIR

DAGS. *OKT. 96*
VERK NR. *9607*
TEIKN NR. *2-06*
HANNAD *CH*
TEIKNAD *UH*
YFIRFARID

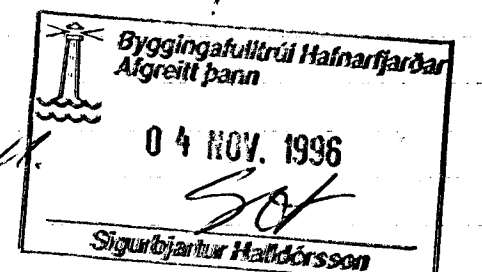

TÆKNIÞJÓNUSTA
SIGURDAR ÞORLEIFSSONAR ehf
STRANDGÖTU 11 - 220 HAFNARFJÖRÐUR - Sími 555 4255 - FAX 565 2875