


GRUNNMYND, 1:50

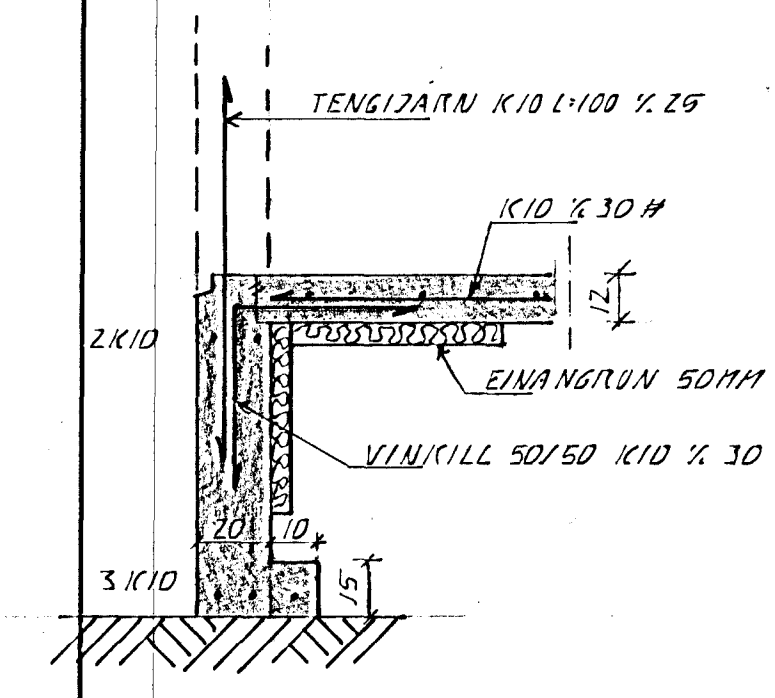

SNID 6, 1:20

SKYRINGAR

ALDENNAR SKYRINGAR SJA DL. 1-01
 SJA EINNIG SKYRINGAR DL. 1-02
 SNID 5 SJA DL. 1-03
 SÉTTUND UNDIRSÉ 'U.T' SJA DL. 1-03

Dýðingsefni/Útdráttur/Heimildarbrögð
 18 MARS 1996
 Sigurðar Þorleifsson

BR.	DAGS.	EDLI BR.	SIGN.

STADARBERG 2-4
 HAFNARFIRÐI
 UNDIRSTÖÐUR
 MÁLTEIKNING OG SNID

DAGS. 17. MARS 96
 VERK NR. 9607
 TEIKN NR. 1-04
 HANNAD. d.h. U.H.
 TEIKNAD. d.h.
 YFIRFARIÐ