


A
LO4

A
LO5

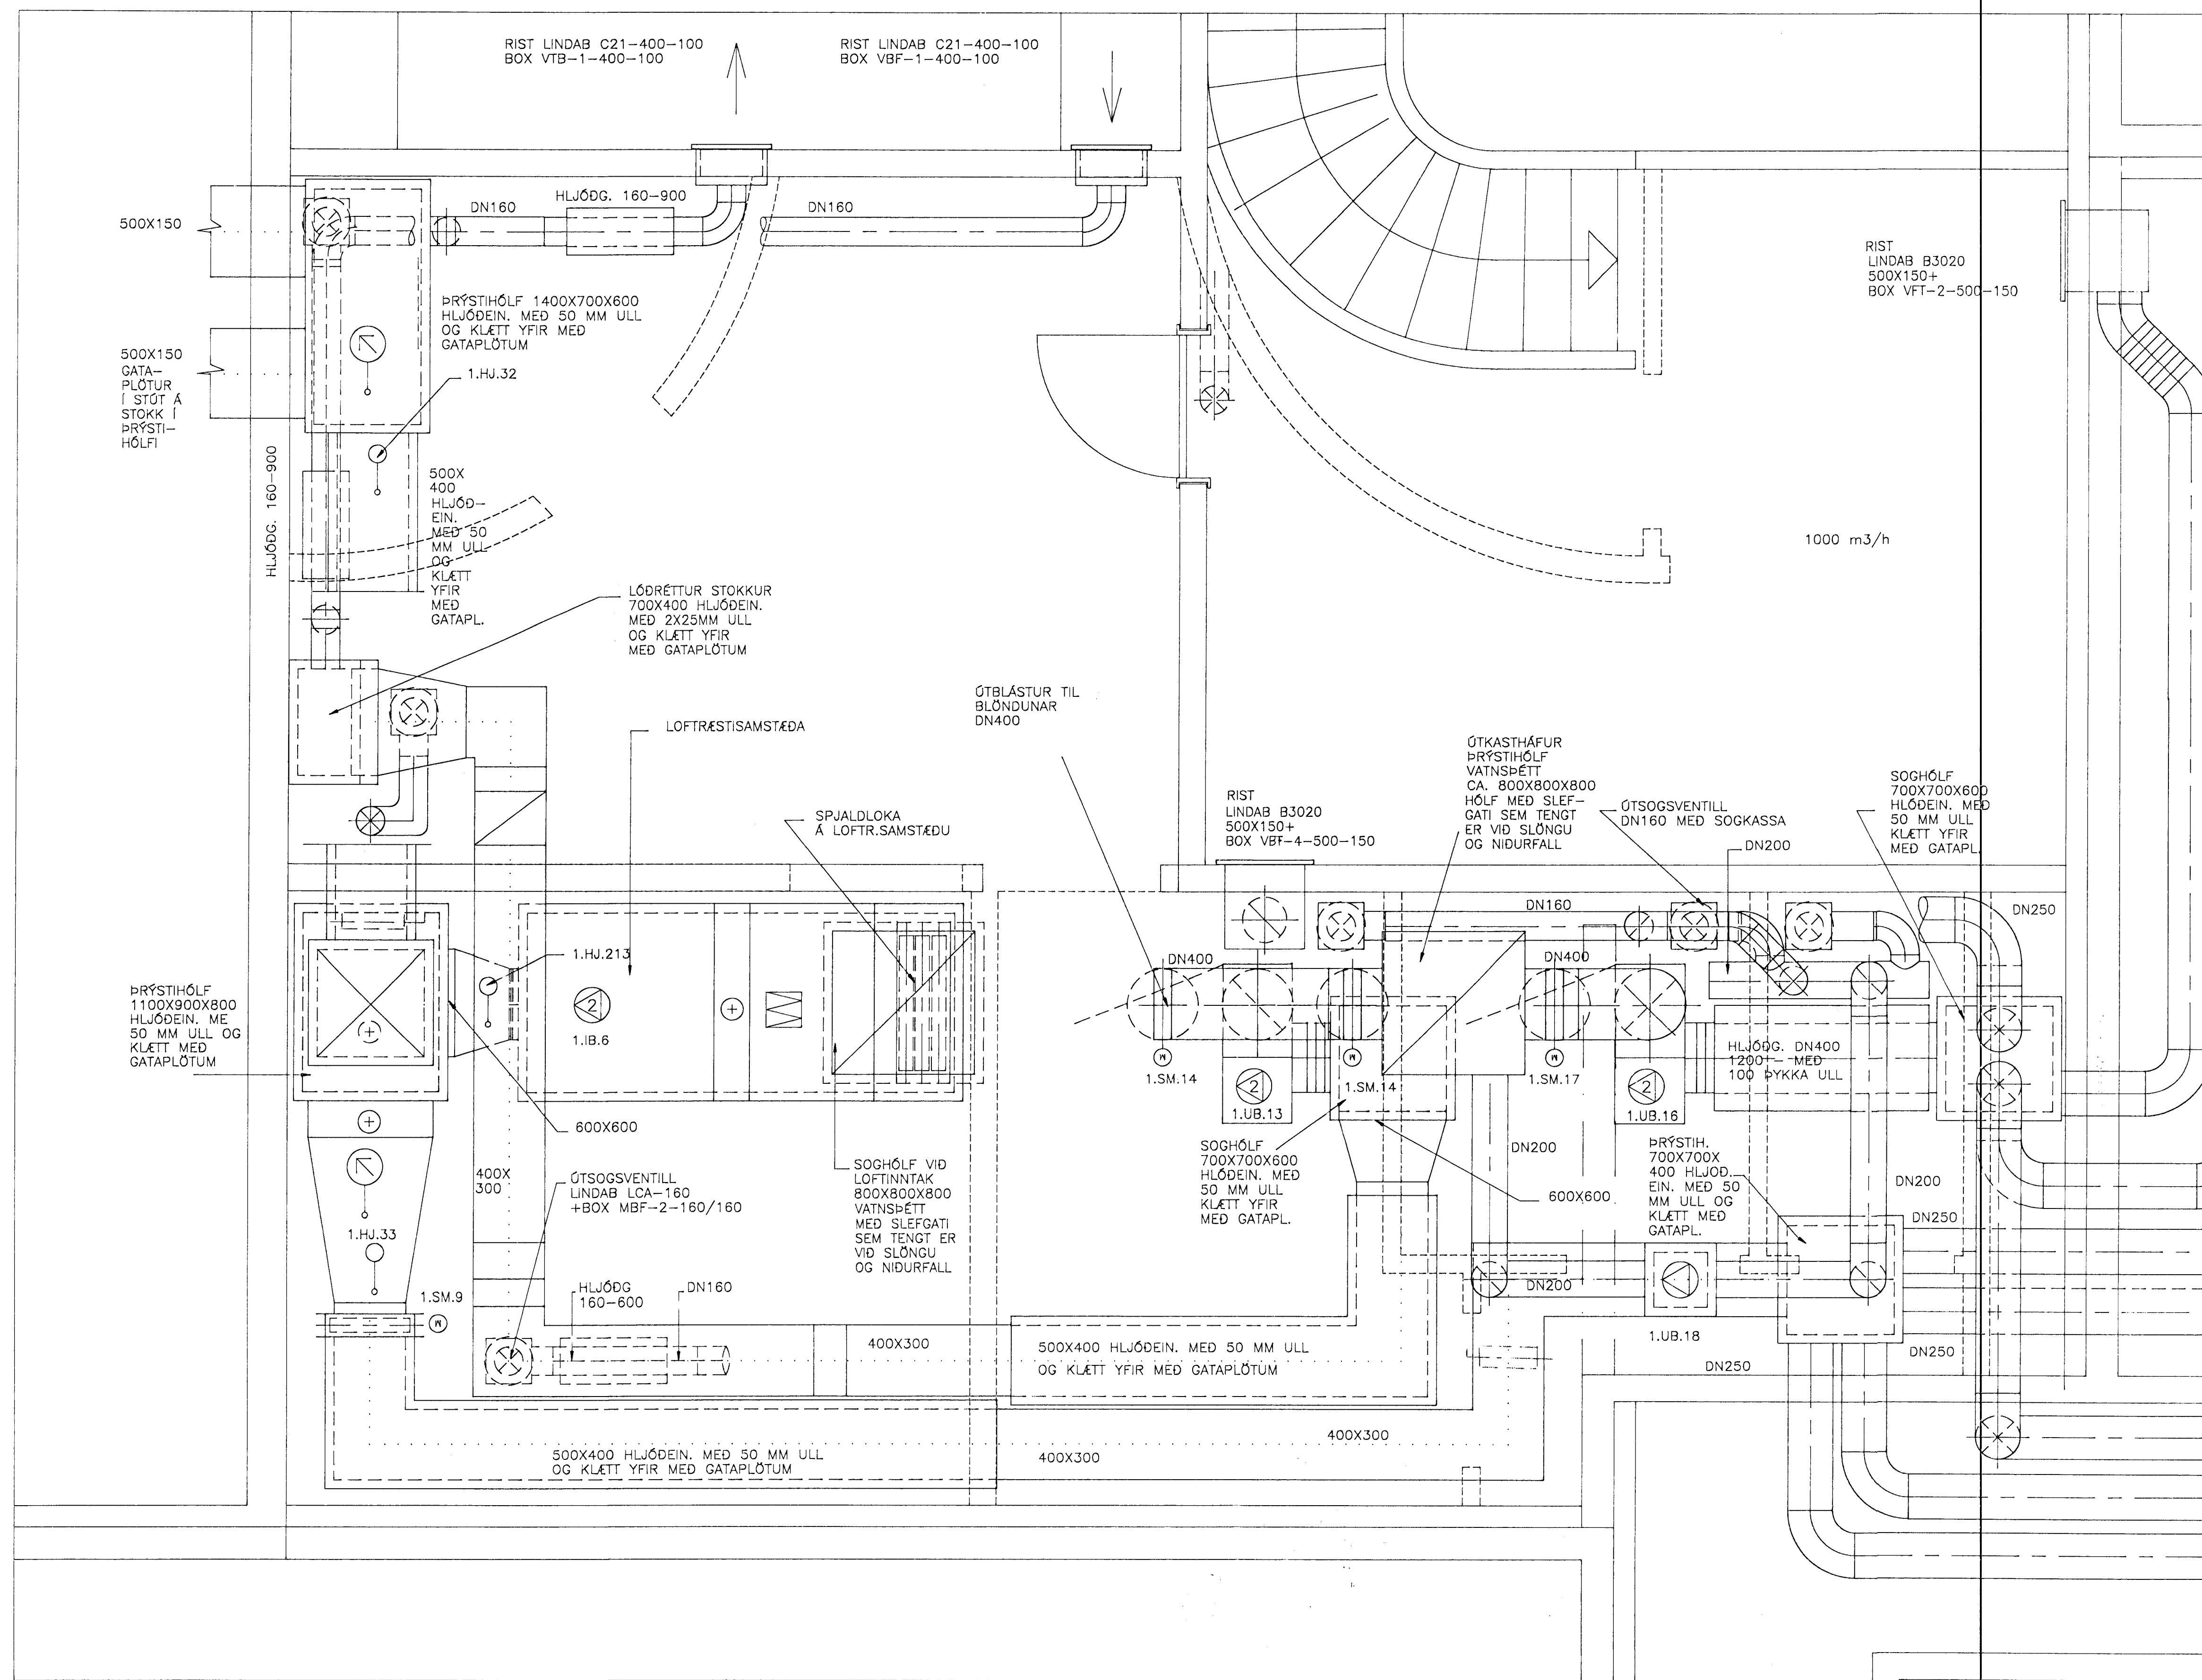

Byggingarritunir Hafnarfjarðar
Alþreitt barn
25 APR. 1997
Sigurbjartur Halldórsson

STADARBERG 2-4 HAFNARFJÖRDUR		LOFTRÆSING GRUNNMYND MILLILOFT	
VSB VERKFRÆDISTOFA			
 BÉJARHRAUNI 20 • 220 HAFNARFJÖRDUR Sími: 565-1340 • FAK: 565-1341 Netfang: vsb@vao.is, kt:710798-2899		Hannað: SÁS Mál: 1:20 Dags: 28.2.97	Yfirfarir: Samþykkt: Nr: 97002-LO1