
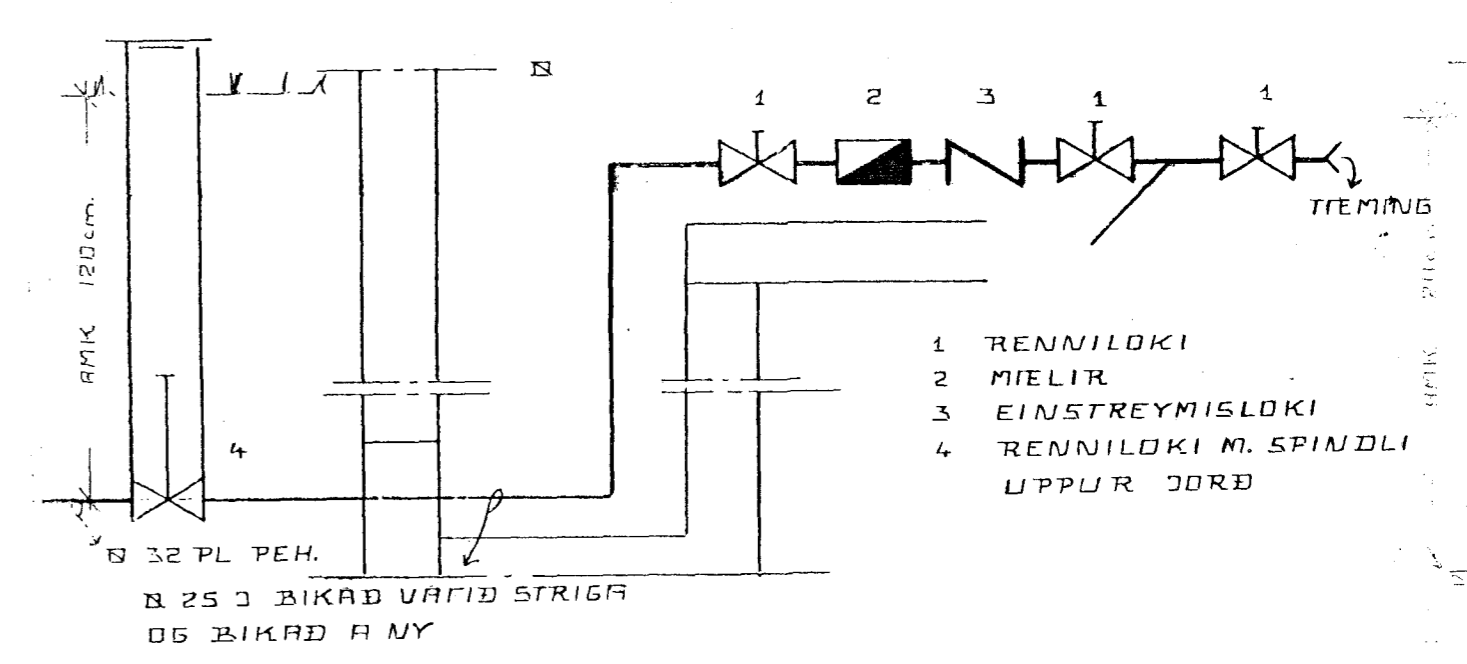


- HEITT NEYSLUVATN
- KALT NEYSLUVATN
- TOPPUNARSTADUR F. HEITT VATN
- "      "      KALT VATN
- TIEMINGARVENTILL
- RENNILOKI M. SPINDLI UPPUR JORD
- EINSTREYMISLOKI
- RENNILOKI
- DRYGGISLOKI
- LOFTPUDI AMK. 30cm LANGUR
- FLOTLOKI V.S.
- BLONDUNARTEKI

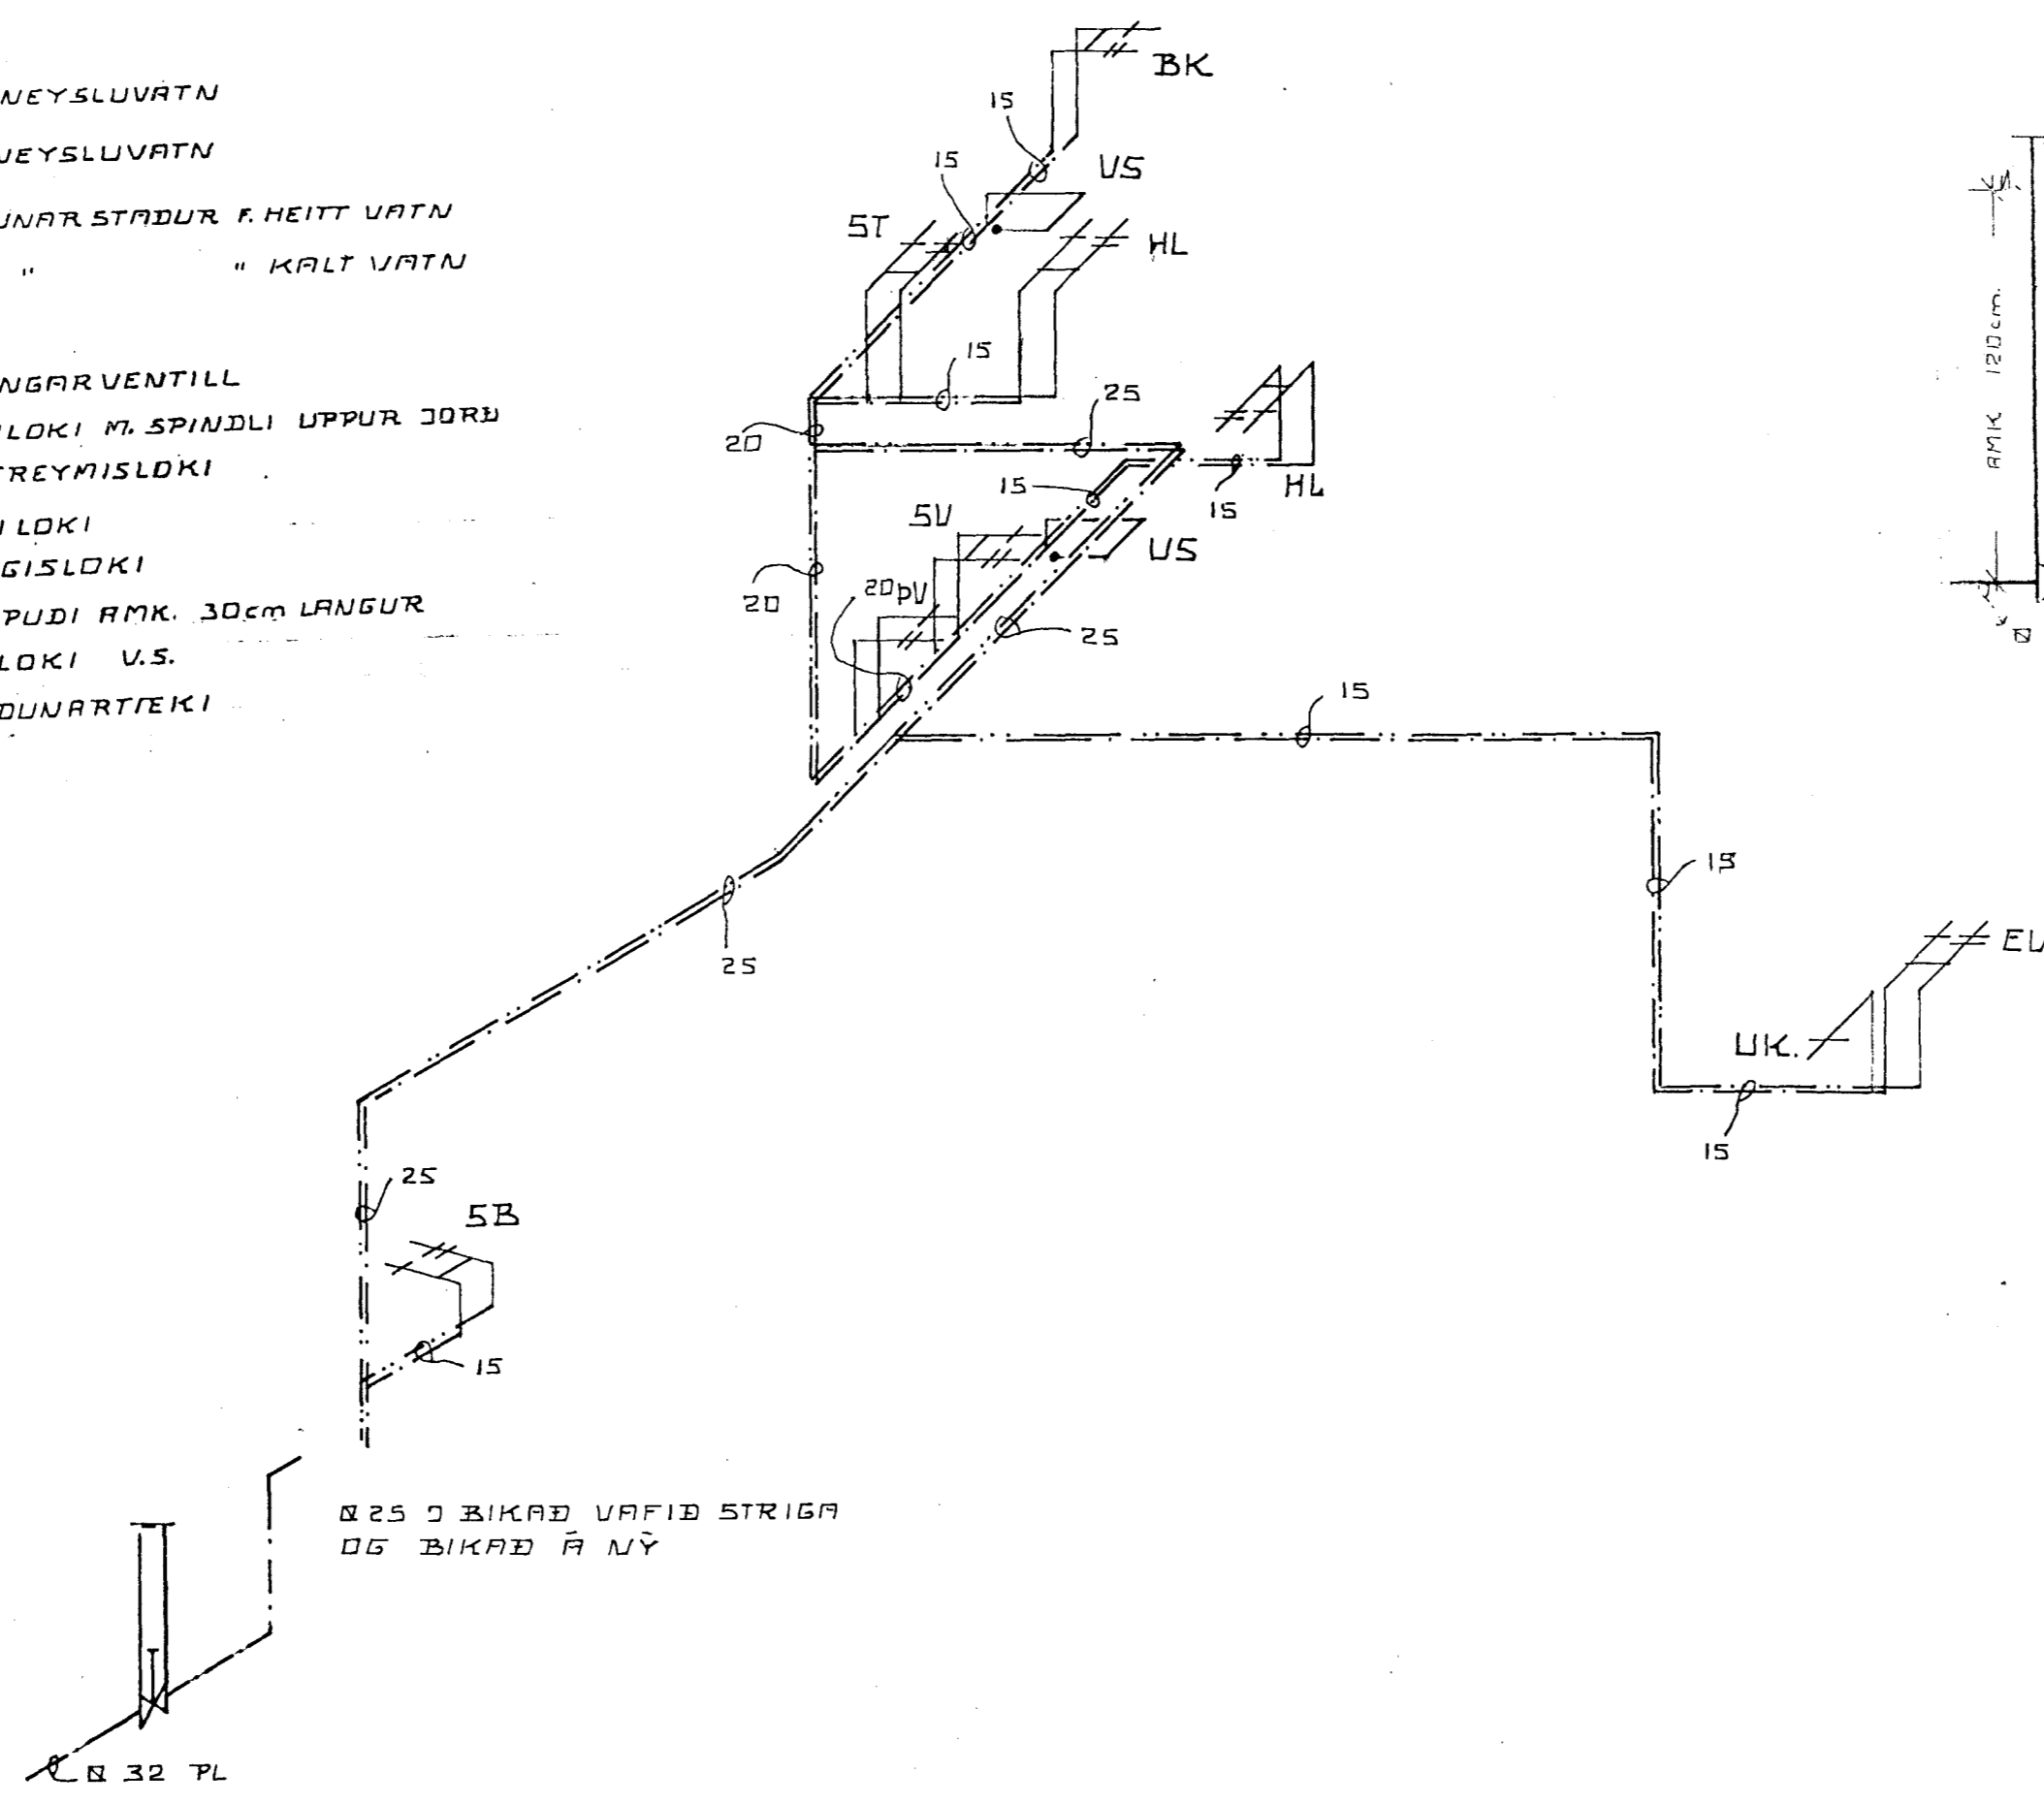

- 1 RENNILOKI
- 2 MIELIR
- 3 EINSTREYMISLOKI
- 4 RENNILOKI M. SPINDLI UPPUR JORD

24 JAN 1989

STADARHUAMMUR 11 HAFNARFIRD.

VATNSLOGN RUMMYND

AGUST '88 MKU 1:50 R. DP T. FI

JOHANNES PETURSSON FTFI *Johannes*

10