



TENGIMYND

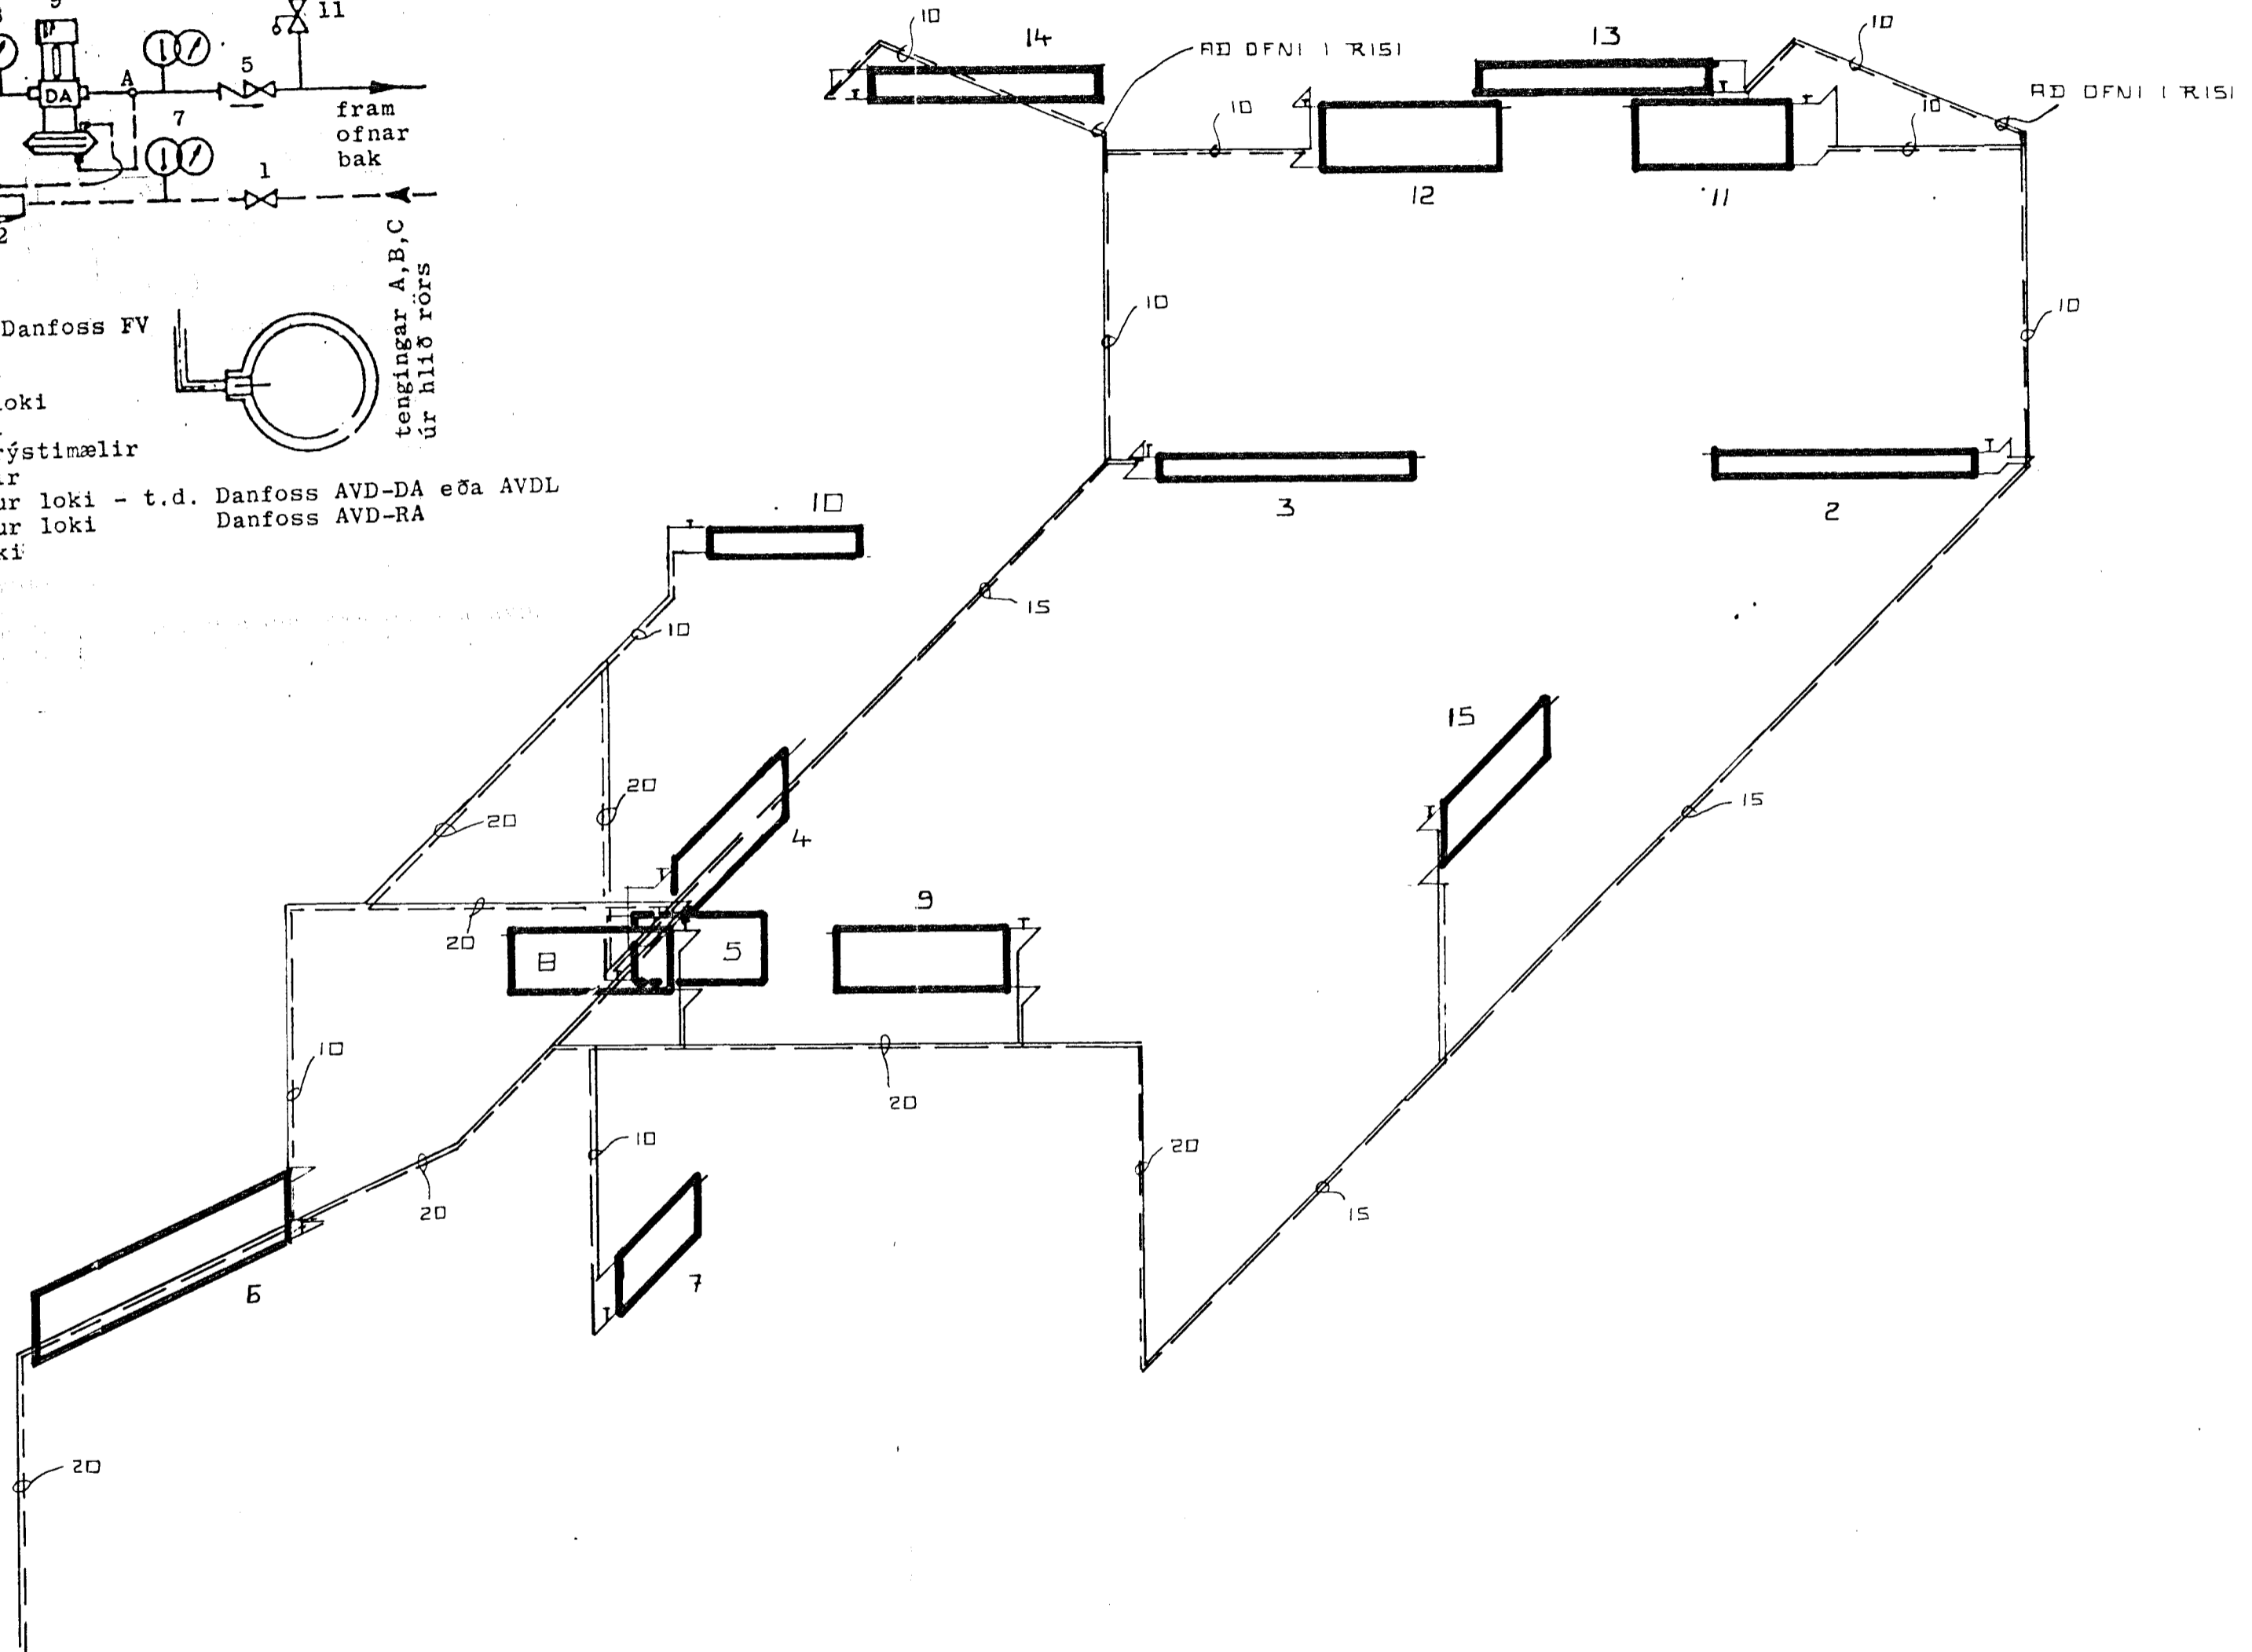

STADARHVAMMUR 3 HAFNARFIRÐI
 HITALDGN RUMMYND
 SEPT '89 MKV 1:50 R. DP T PI. 55.
 JOHANNES PETURSSON FTFI
 SIGURÐUR SIGURÐSSON

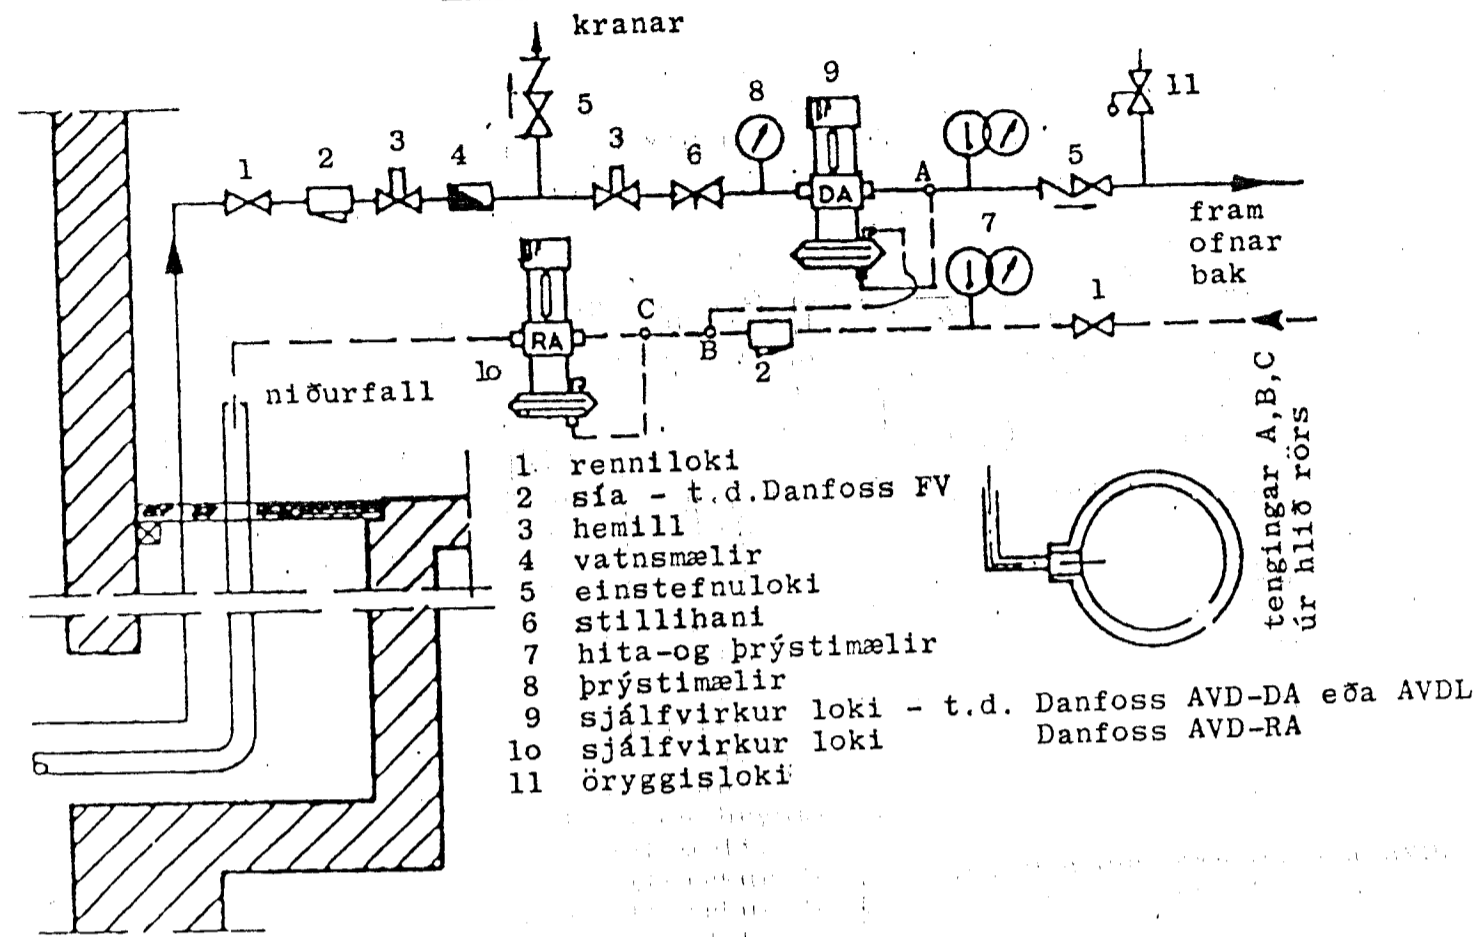