
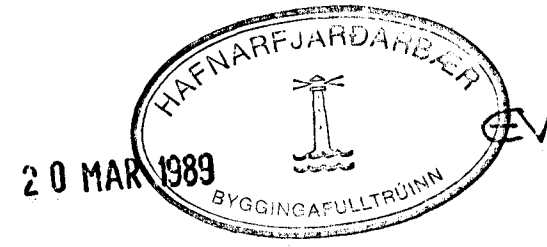
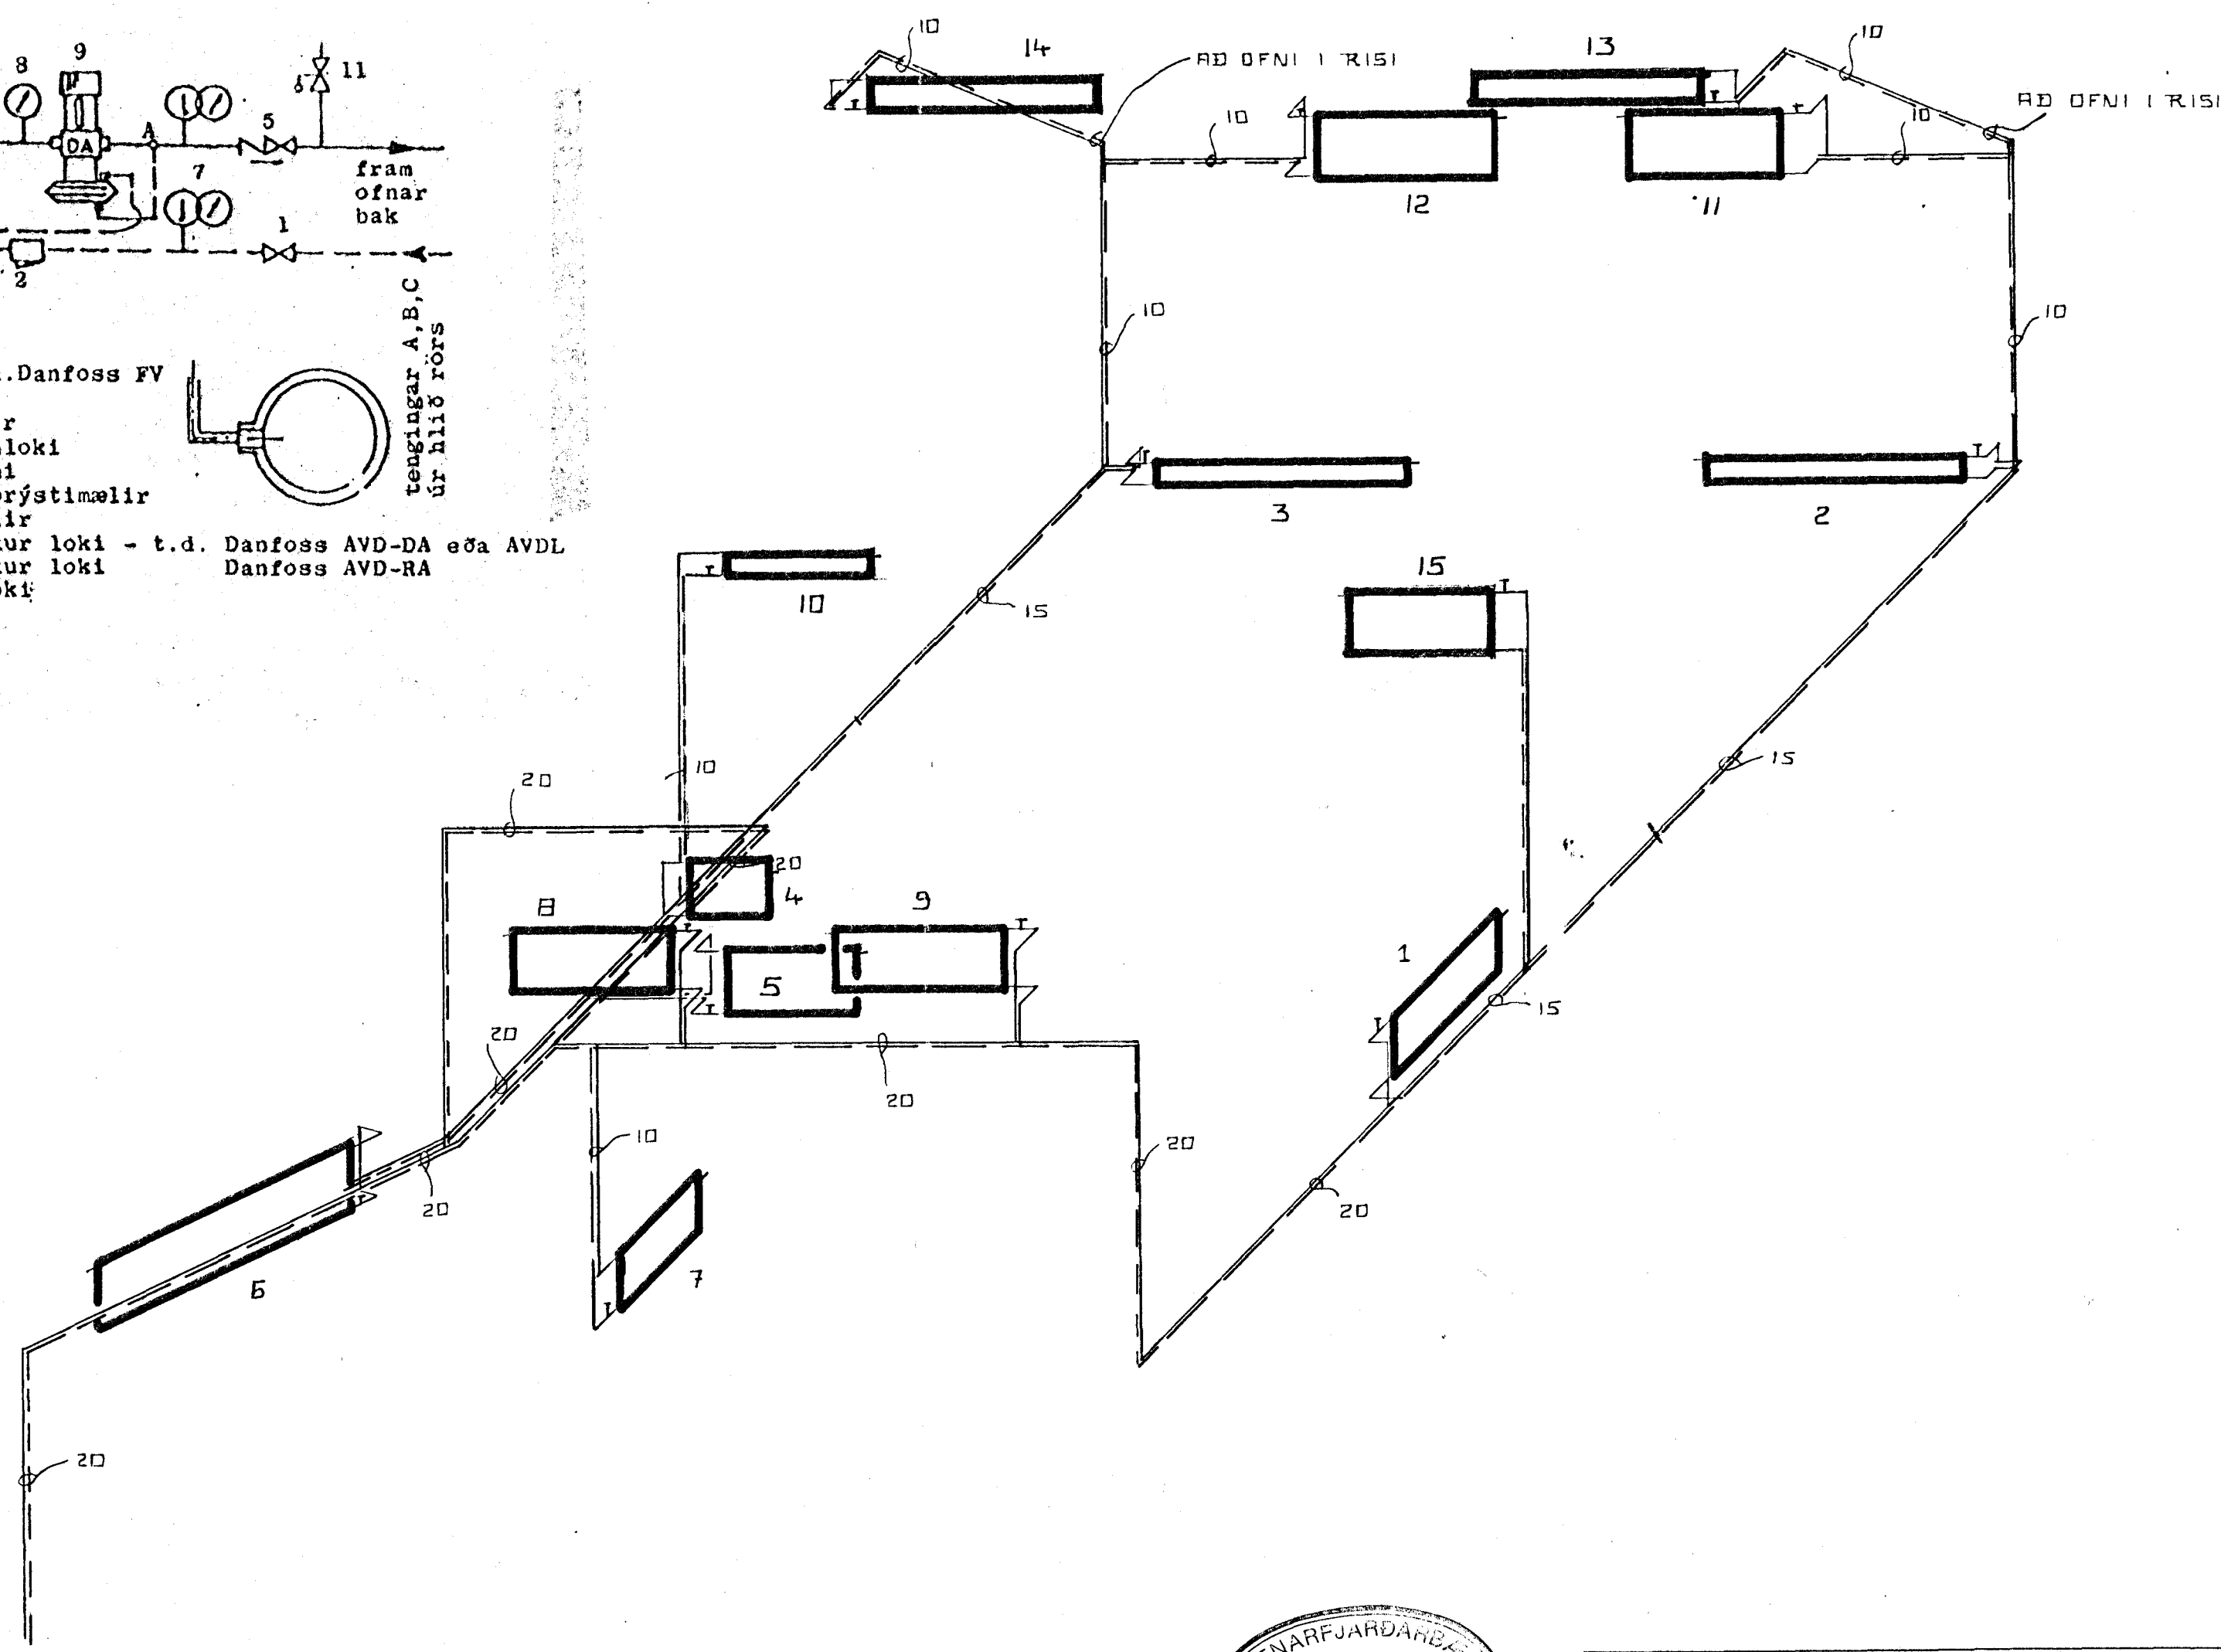


TÆNGI MYND

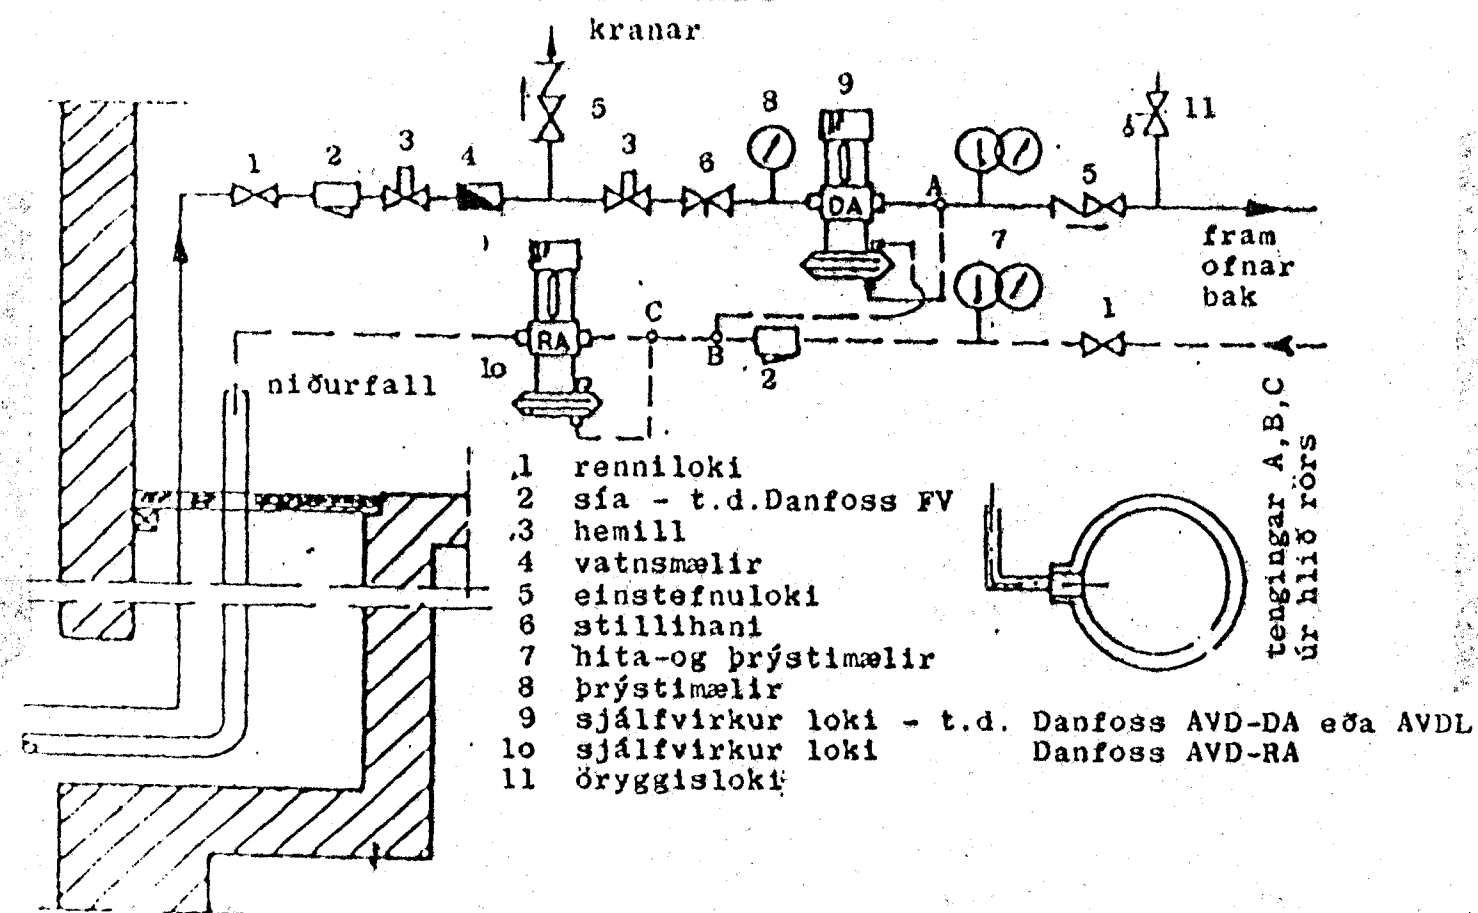

STADARHUAMMUR S HAFNARFIRÐI  
 HITALÖGN RUMMYND  
 SEPT '88 MKU 1:50 R. DP T. PI. 55.  
 JOHANNES PETURSSON FTFI  
 SIGURÐUR SIGURÐSSON