



TENGIMYND

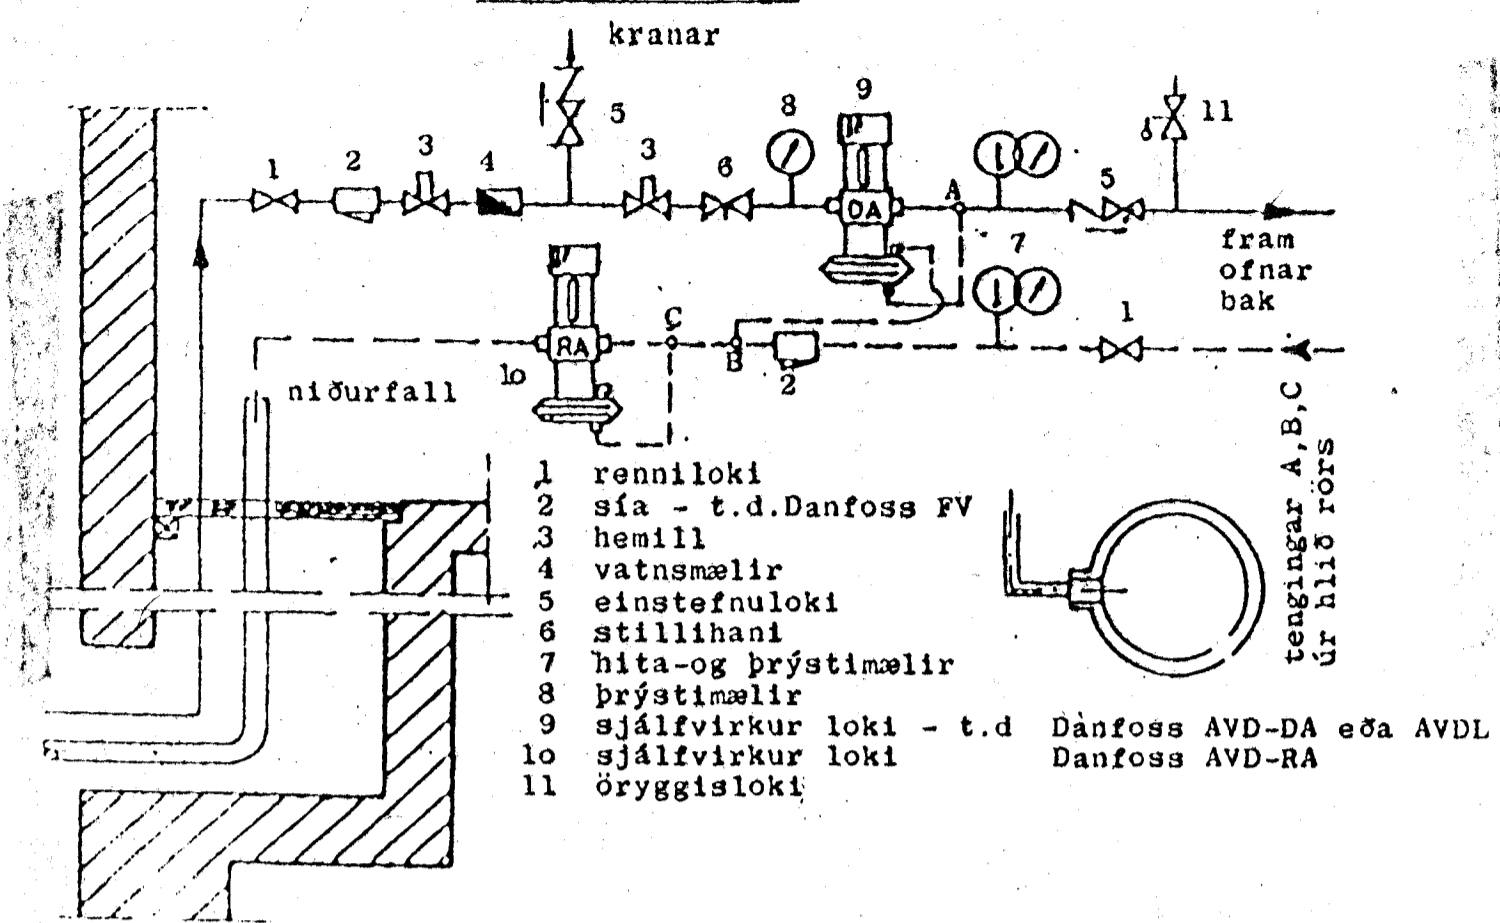


- 1 renniloki
- 2 sía - t.d. Danfoss FV
- 3 hemill
- 4 vatnsmælir
- 5 einstefnuloki
- 6 stillihani
- 7 hita-og þrýstimælir
- 8 þrýstimælir
- 9 sjálfvirkur loki - t.d. Danfoss AVD-DA eða AVDL
- 10 sjálfvirkur loki Danfoss AVD-RA
- 11 öryggisloki

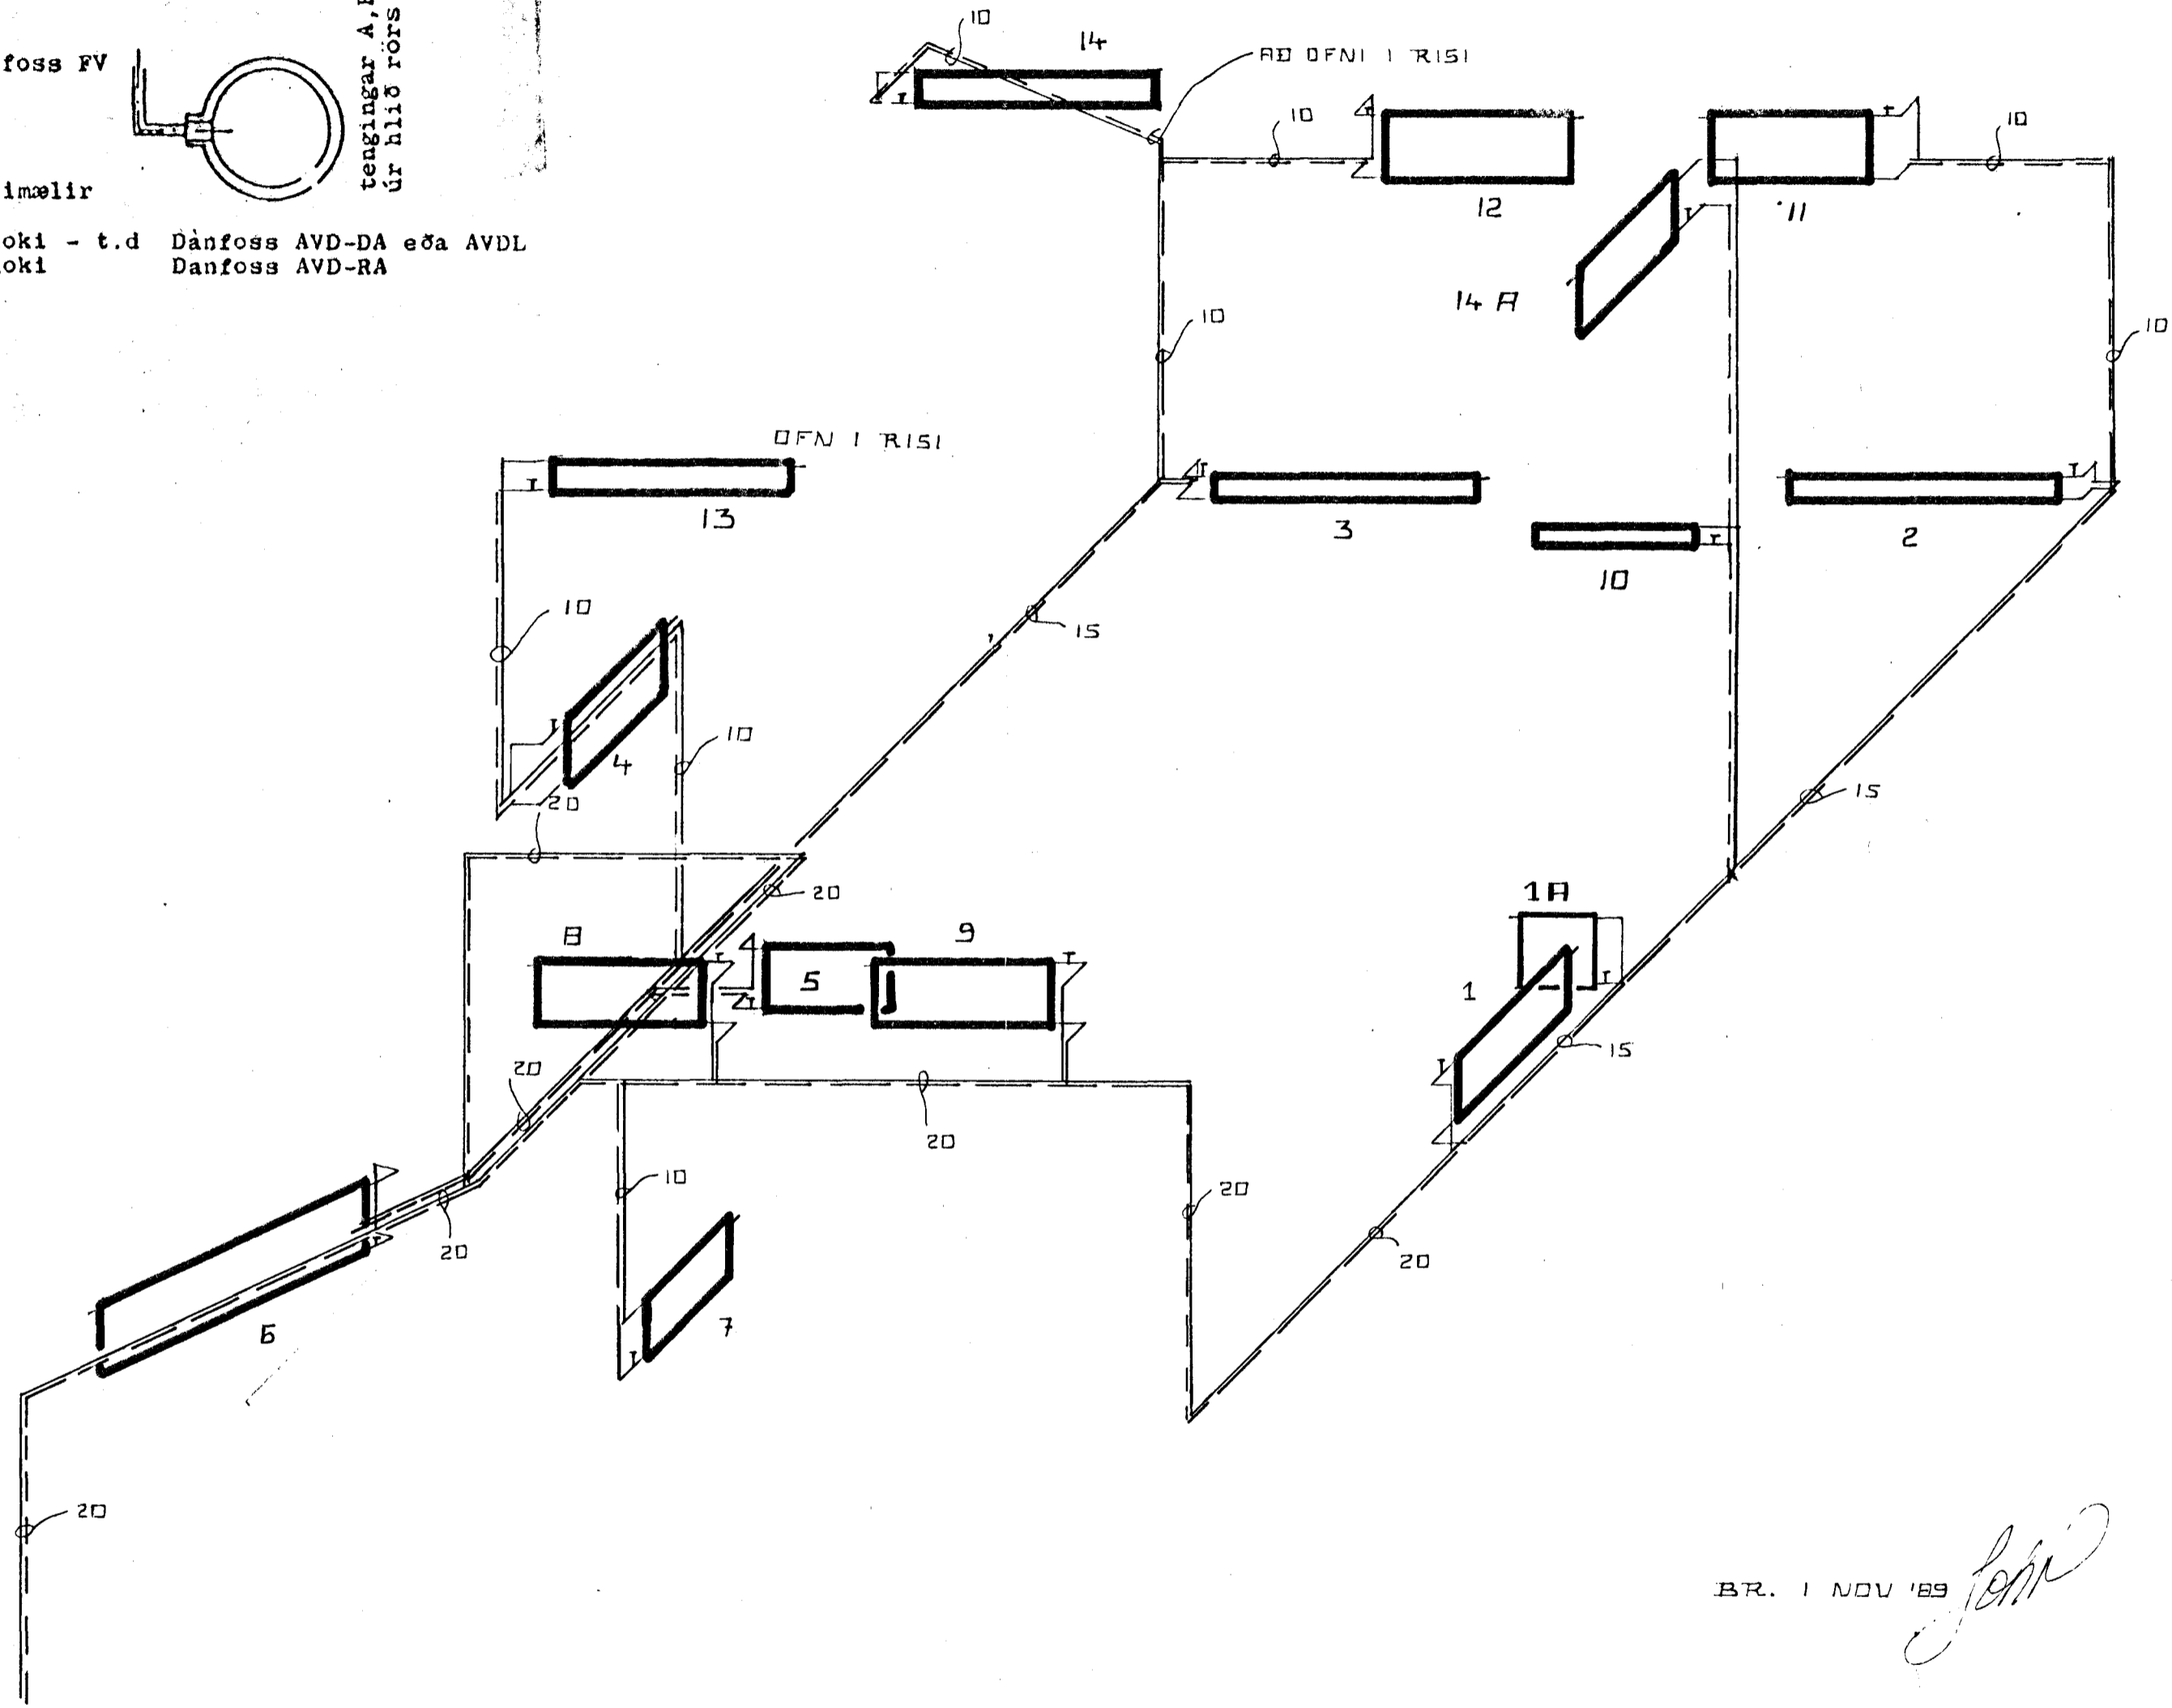

BR. 1 NOV '89

John

23 NOV 1989

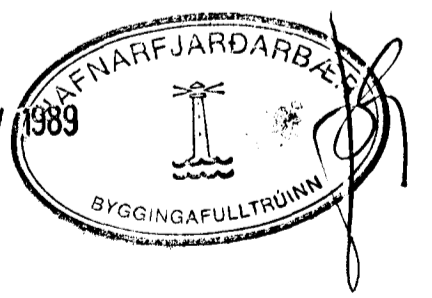

STADARHUAMMUR 7 HAFNARFIRÐI	
HITALÖGN RUMMYND	
SEPT '89	R. DP T P. 55
JOHANNES PETURSSON	PTFI <i>John</i>
SIGURÐUR SIGURÐSSON	