

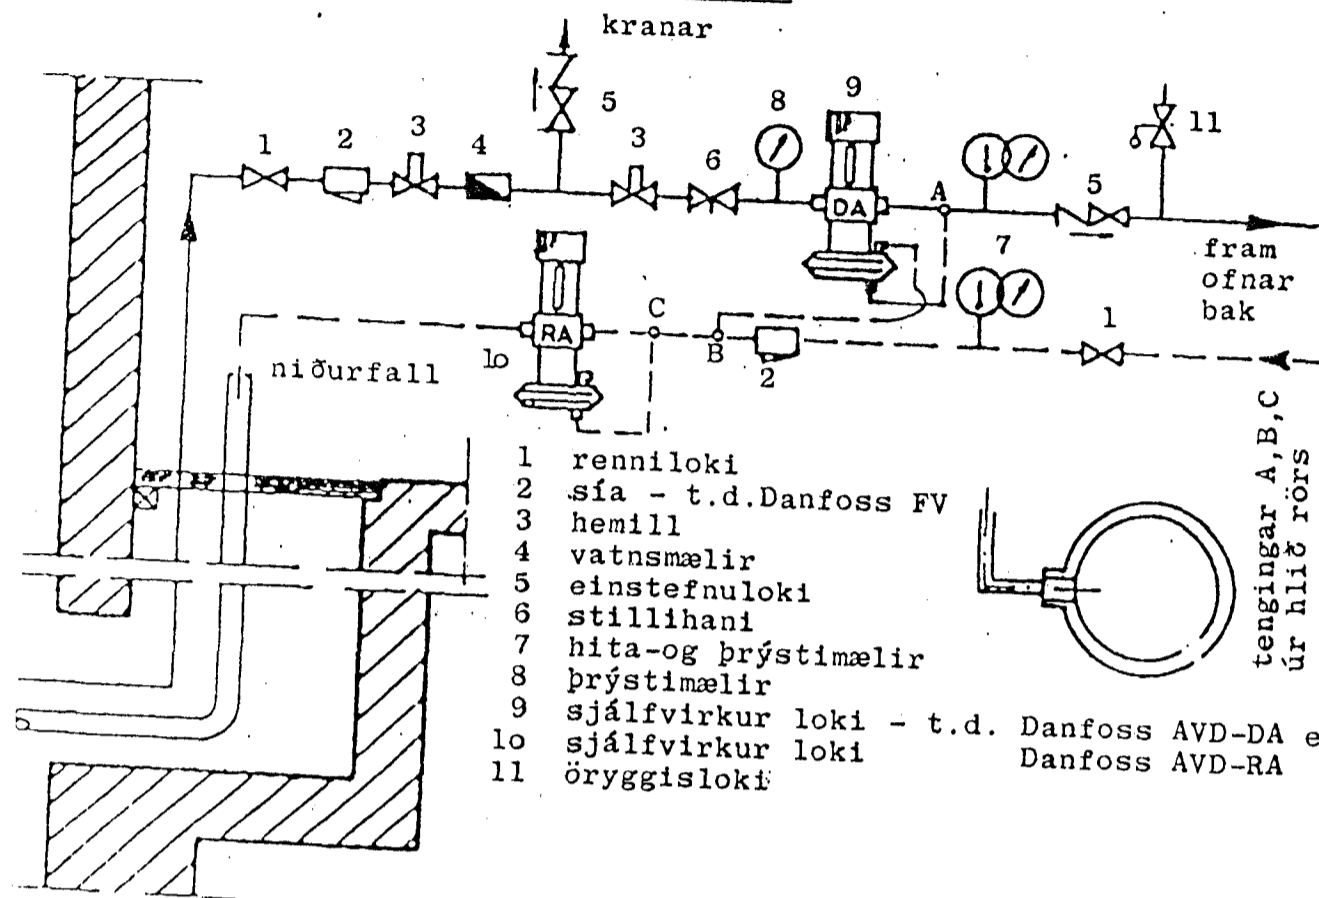


TENGIMYND

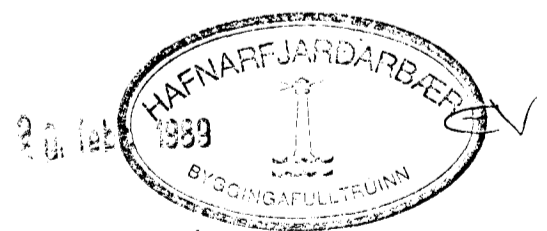

- 1 renniloki
- 2 sía - t.d. Danfoss FV
- 3 hemill
- 4 vatnmælir
- 5 einstefnuloki
- 6 stillihani
- 7 hita-og þrýstimælir
- 8 þrýstimælir
- 9 sjálfvirkur loki - t.d. Danfoss AVD-DA eða AVDL
- 10 sjálfvirkur loki Danfoss AVD-RA
- 11 öryggisloki

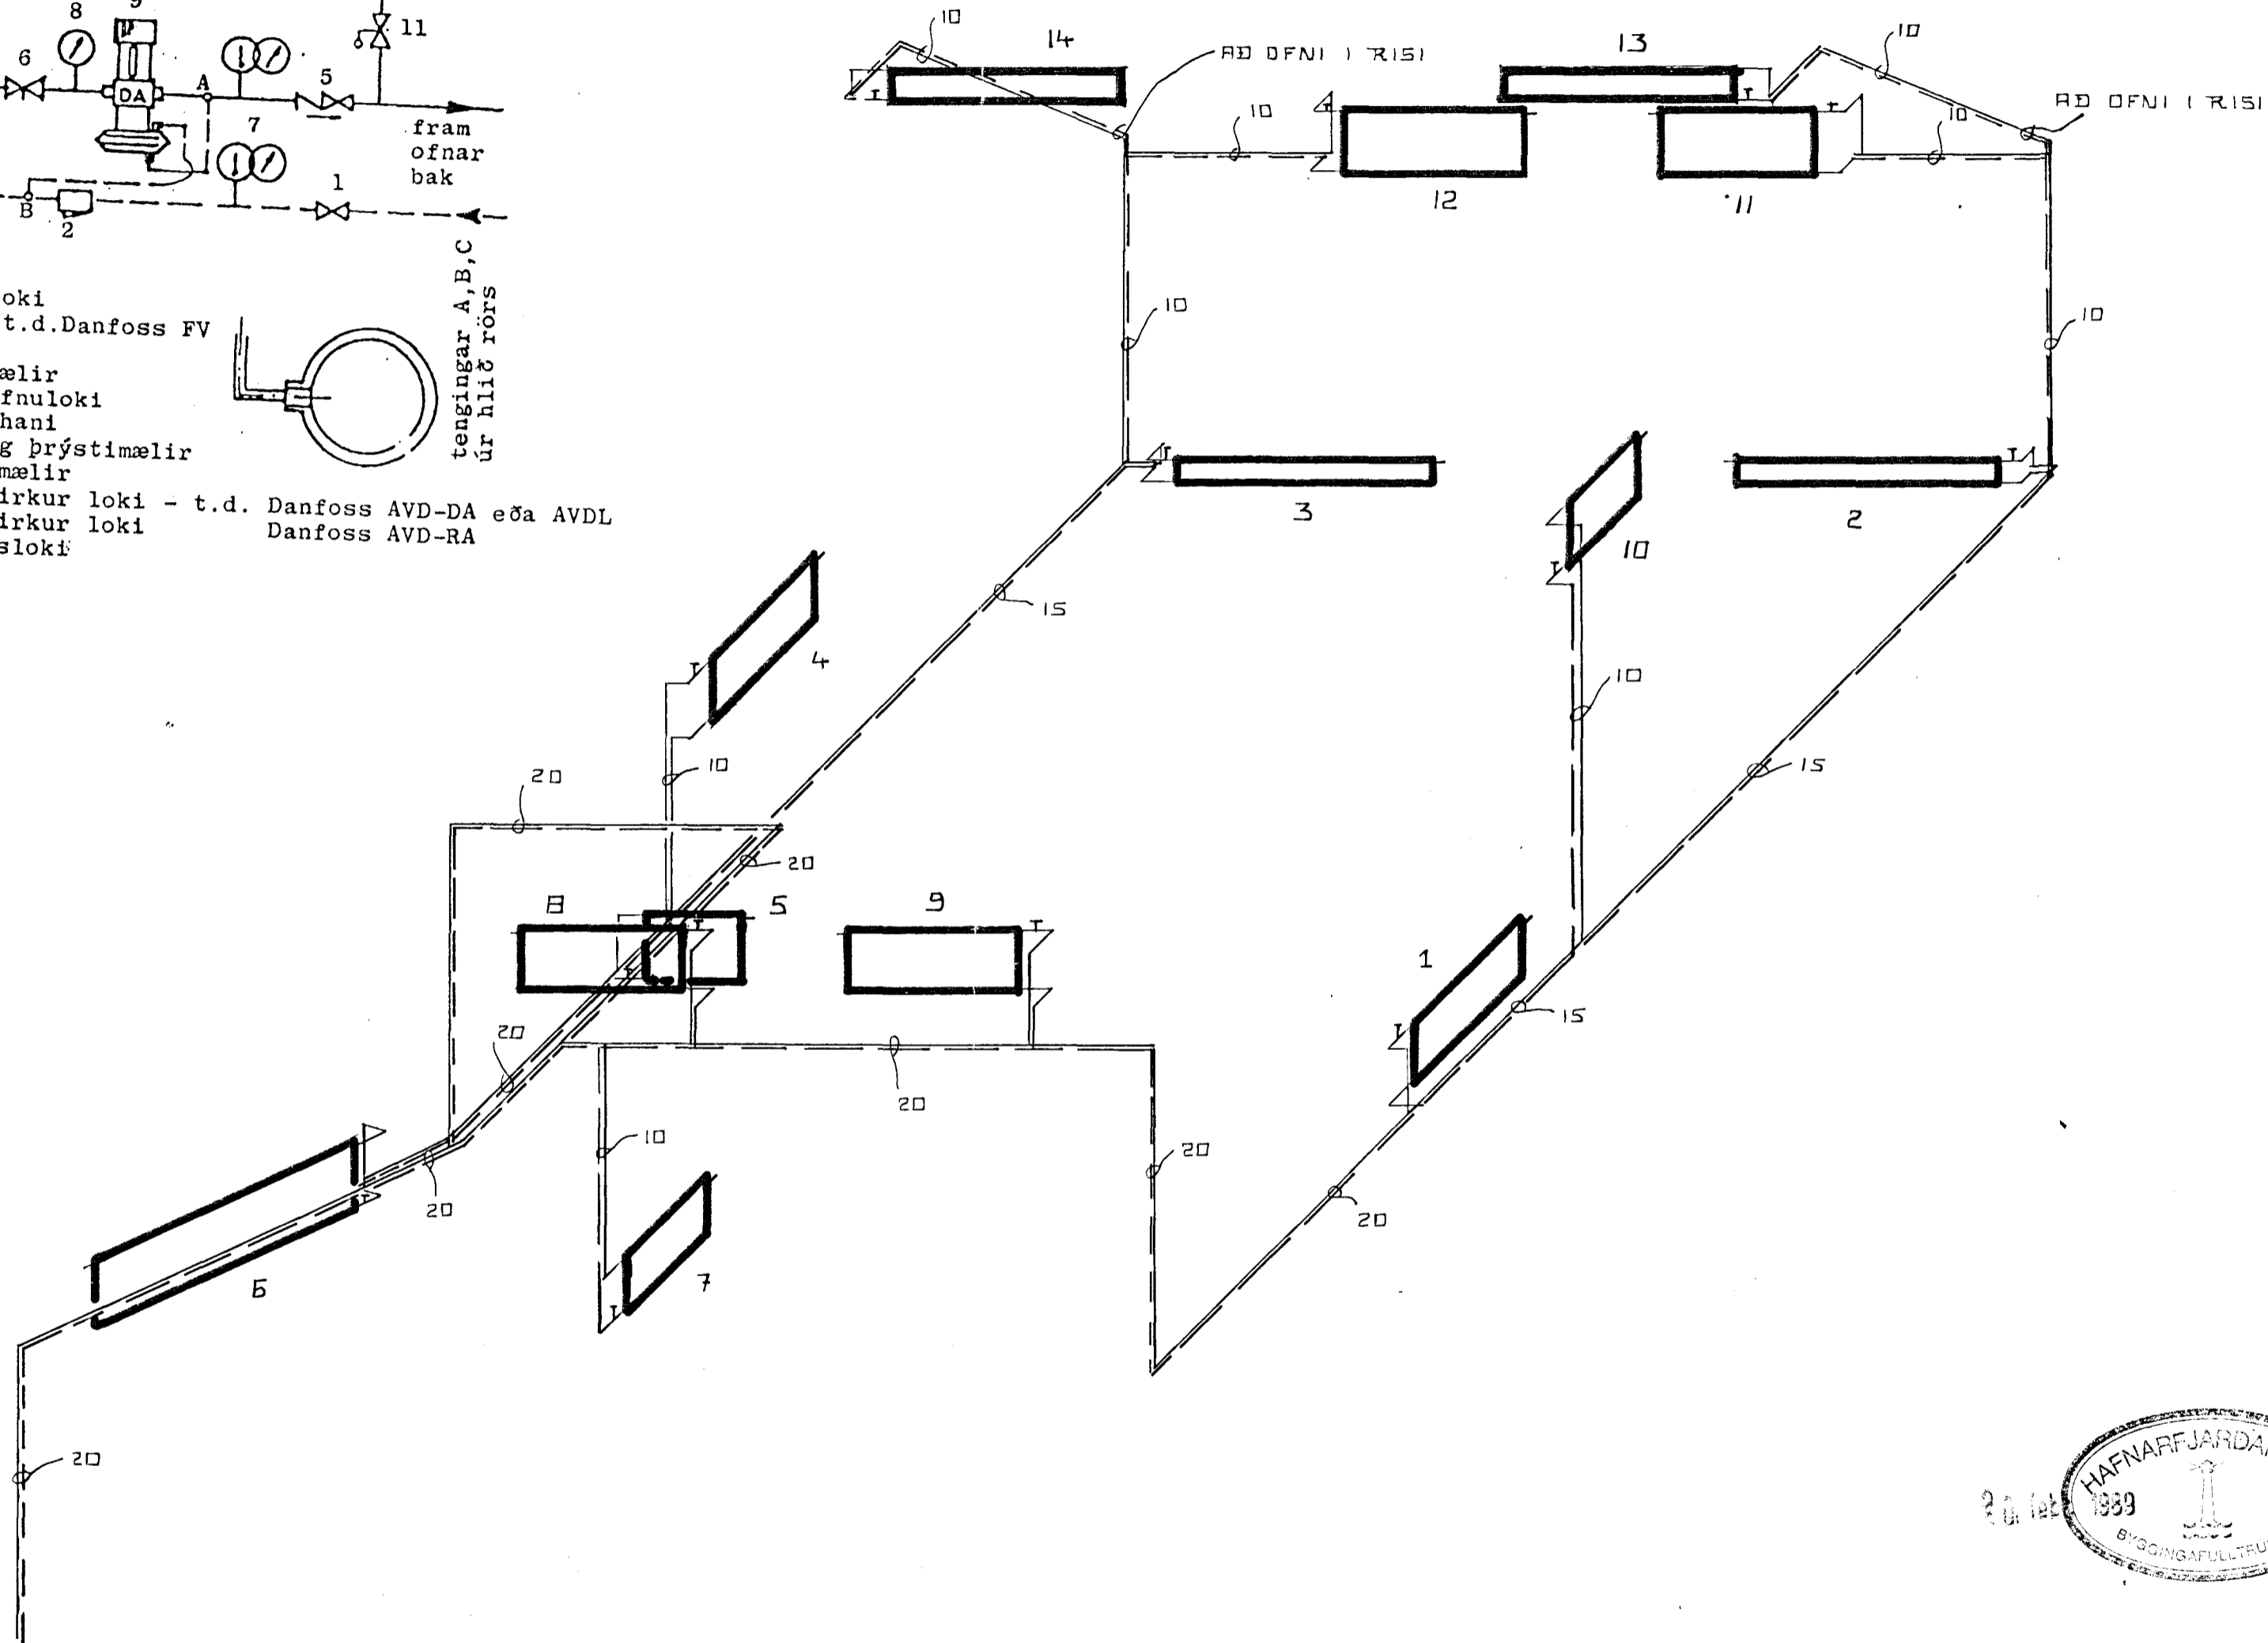

STADARHUAMMUR 9 HAFNARFIRÐI
 HITALÖGN RUMMYND
 SEPT '88 MKU 1:50 R. DP PI. 55.
 JOHANNES PETURSSON FTFI *Johannes Petursson*
 SIGURÐUR SIGURÐSSON 13