
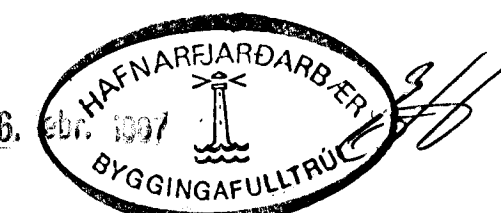


SKÝRINGAR

- BR Brunaslanga
- EV Eldhúsvaskur
- HL Handlaug
- K Kar fyrir skolun (Slöngukrani)
- RV Ræstivaskur
- ST Sturta
- SV Stáivaskur
- UpV Uppvottavél
- VS Salemi
- PL Þvottalaug
- BBK Barnabaðkar
- S Skolvaskur sjá sérteikn.
- BL Blöndunartæki m/hroðfengi

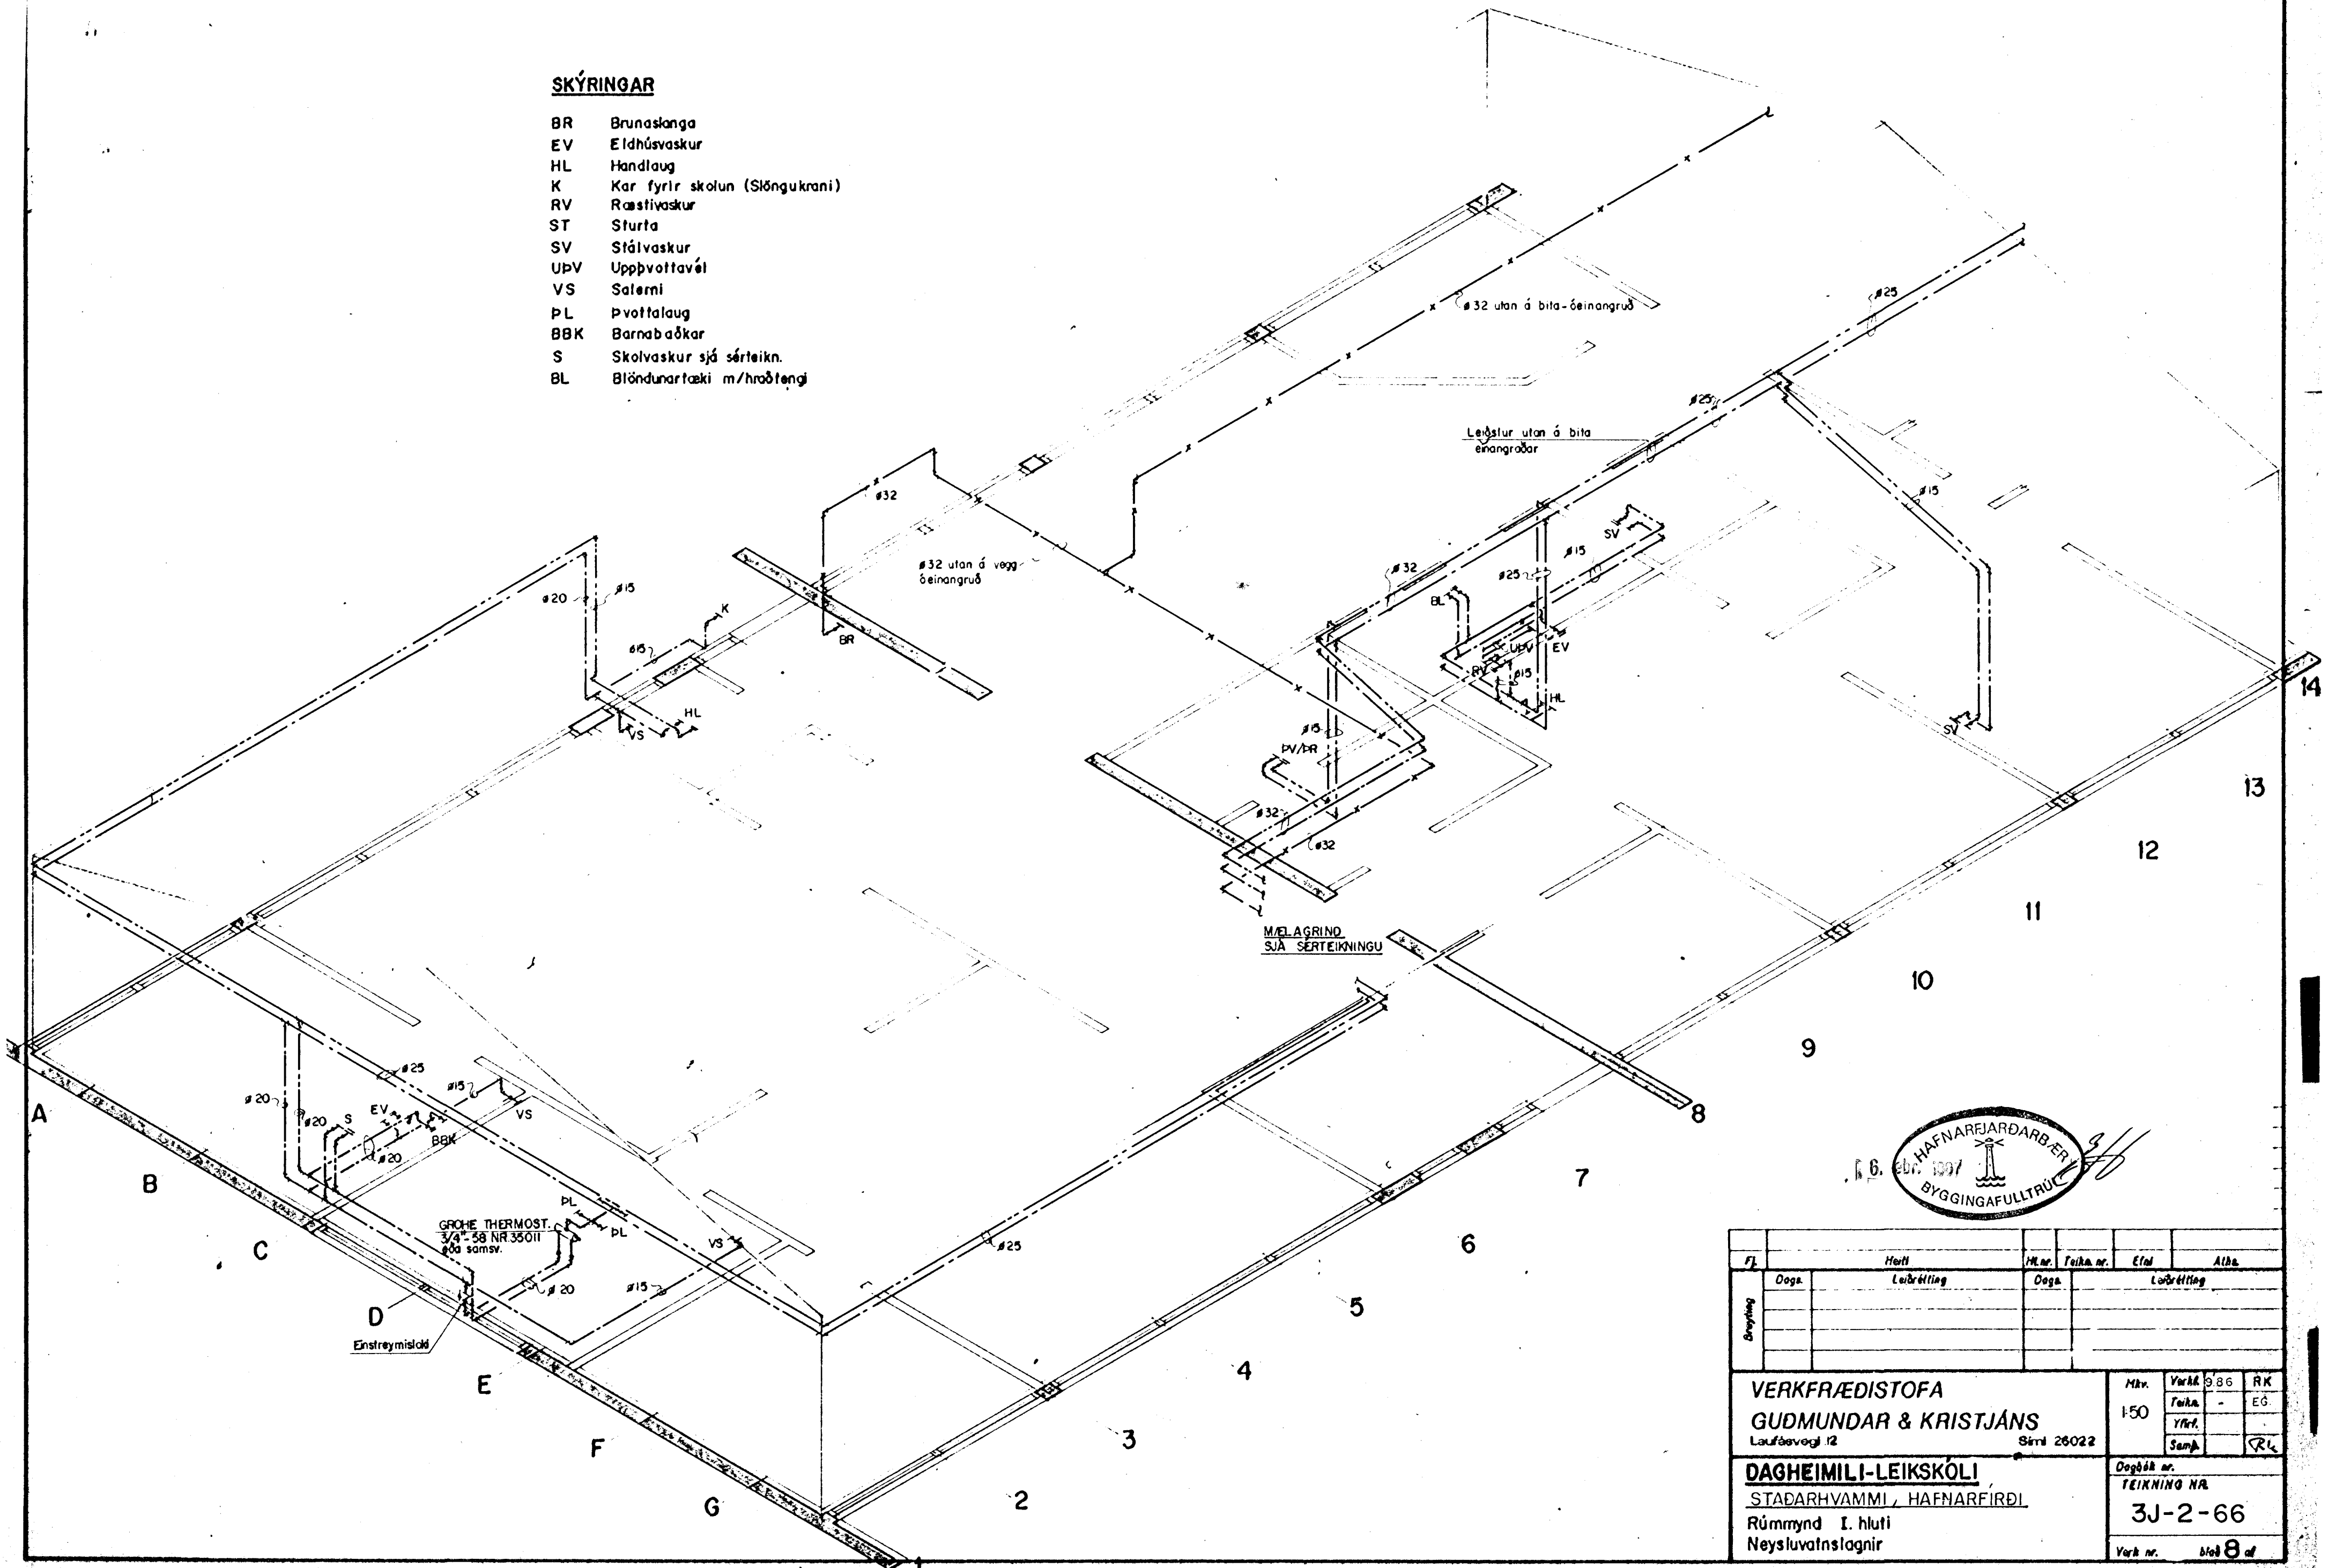

Dagur	Heiti		M.Nr.	Teikn.nr.	Eft.	Alth.
	Daga	Leðrétting				

VERKFRÆDISTOFA		Mhv.	Verkfr.	986	RK
GUDMUNDAR & KRISTJÁNS		150	Teikn.	-	EG
Lauféavogi 12			Yfirl.		
Sími 26022			Samþ.		RK

DAGHEIMILI-LEIKSKÓLI		Dagbók nr.
STADARHVAMMI, HAFNARFJORDI		TEIKNING NA
Rúmmynd I. hluti		3J-2-66
Neyslufatnslaginn		Verk nr. blöð 8 af