



VERKSMIDJA

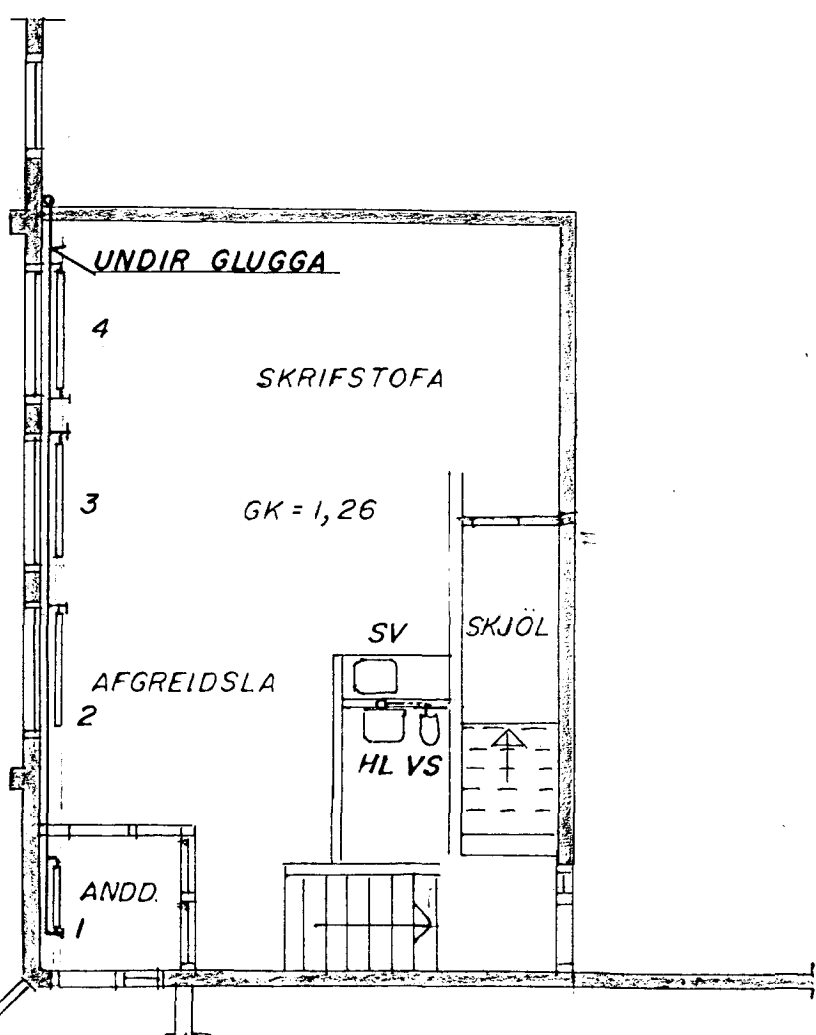

AFSTÖÐUMYND
m 1:500

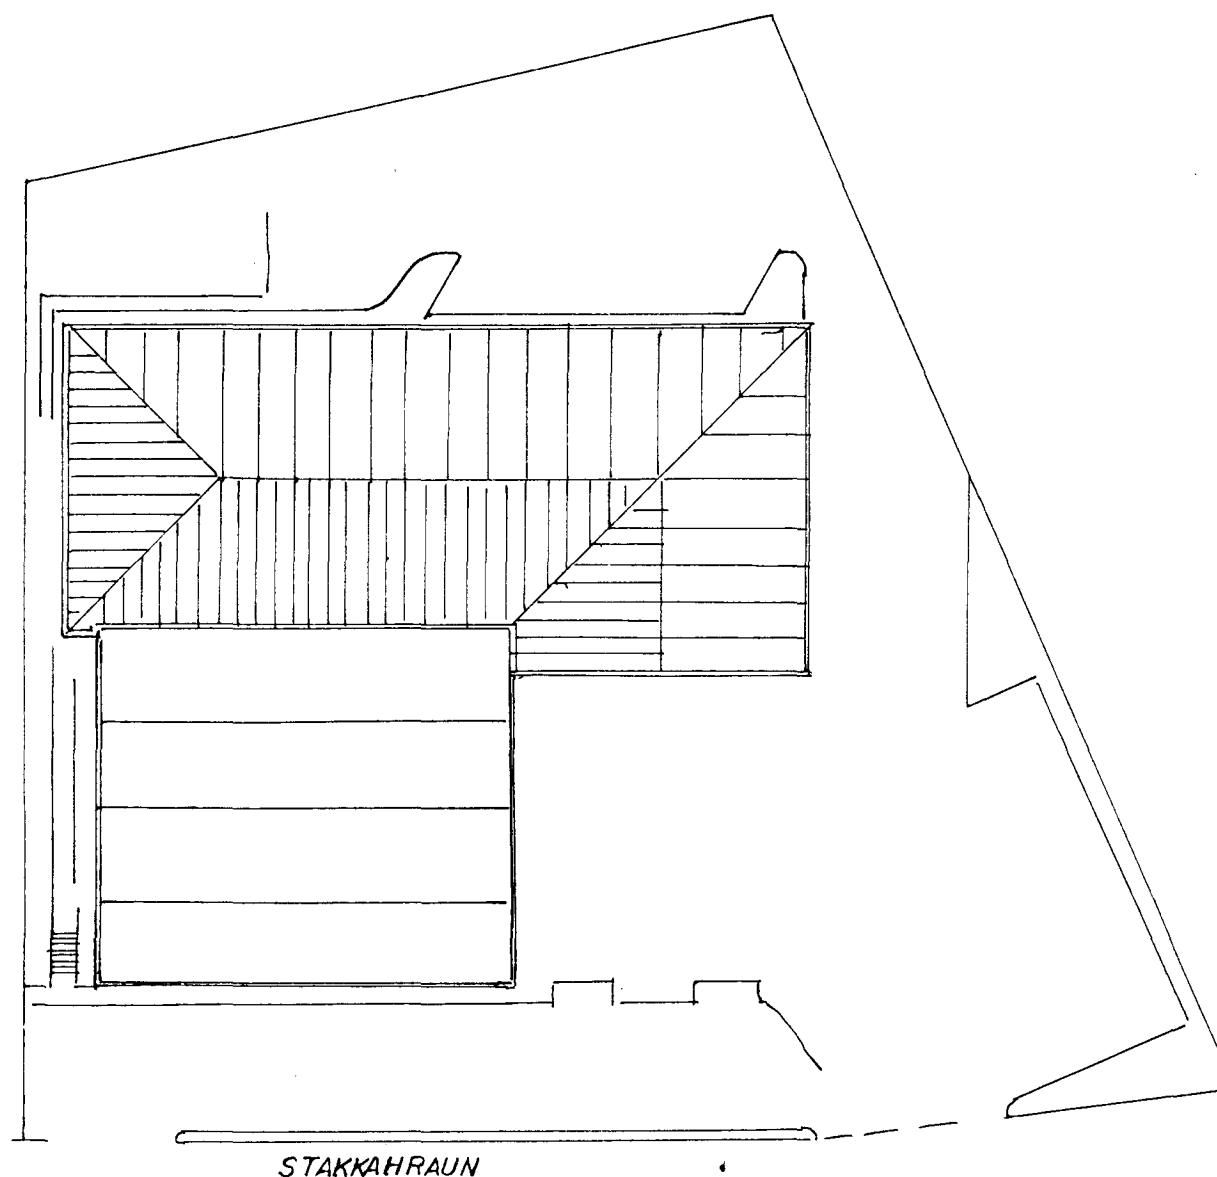


— HITALAGNIR
- - - NEYSLUVATNSLAGNIR

RÚMMYND SJÁ TEIKN. nr. 2 - 4

MÆLAGRIND, HITABLÁSARAR, SKÝRINGAR, OFNATAFLA - TEIKN. nr. 5

A-E - HITABLASARAR, 9 kW HVER

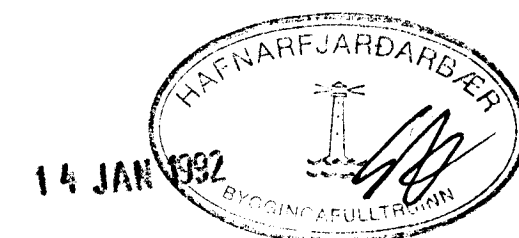

STAKKAHRAUN I Hf.	m 1:100 1:500	/
	des 91	
HITA- OG VATNSLAGNIR GRUNNMYND, AFSTÖÐUMYND	ÓSH	
	Stadur & Co.	

ÓLAFUR ST. HAUSSON civil eng.
EYJABAKKI 18 s:77155