


OFNATAFLA  $\Delta T = 40^\circ C$

NR	HITATAÞ WÖTT	MESTA LENGÐ	MESTA HRÐ	TENGI	OFN
101	2832	200	100	CB 10	
102	2832	200	100	CB 10	
103	2832	200	100	CD 10	
104	2832	200	100	AB 10	
105	2832	200	100	AD 10	
106	2832	300	100	AD 10	
107	2832	300	100	AD 10	
108	1474	125	75	CB 10	
109	1474	200	75	CB 10	
110	1474	200	75	CB 10	
111	1474	200	75	CB 10	
112	1474	200	75	CB 10	
113	1301	200	75	AD 10	
114	1301	200	75	AD 10	
115	1301	200	75	AD 10	
116	1301	200	75	AD 10	
117	1301	200	75	AD 10	
118	1301	150	75	AD 10	
119	174	60	75	AD 10	
120	174	60	75	AD 10	
121	883	30	150	CD 10	
122	883	30	150	AB 10	
201	1264	200	75	CD 10	
202	1264	200	75	AB 10	
203	1264	200	75	AD 10	
204	1264	200	75	AD 10	
205	1264	200	75	AD 10	
206	1264	200	75	AB 10	
207	555	75	75	CD 10	
208	184	75	75	CD 10	
209	947	150	75	AB 10	
210	947	150	75	AB 10	
211	947	150	75	AD 10	
212	889	150	75	AB 10	
213	1666	200	75	CD 10	
214	1691	200	75	CD 10	
215	1794	200	75	AB 10	

RÚMMYND HITALAGNAR 1:50

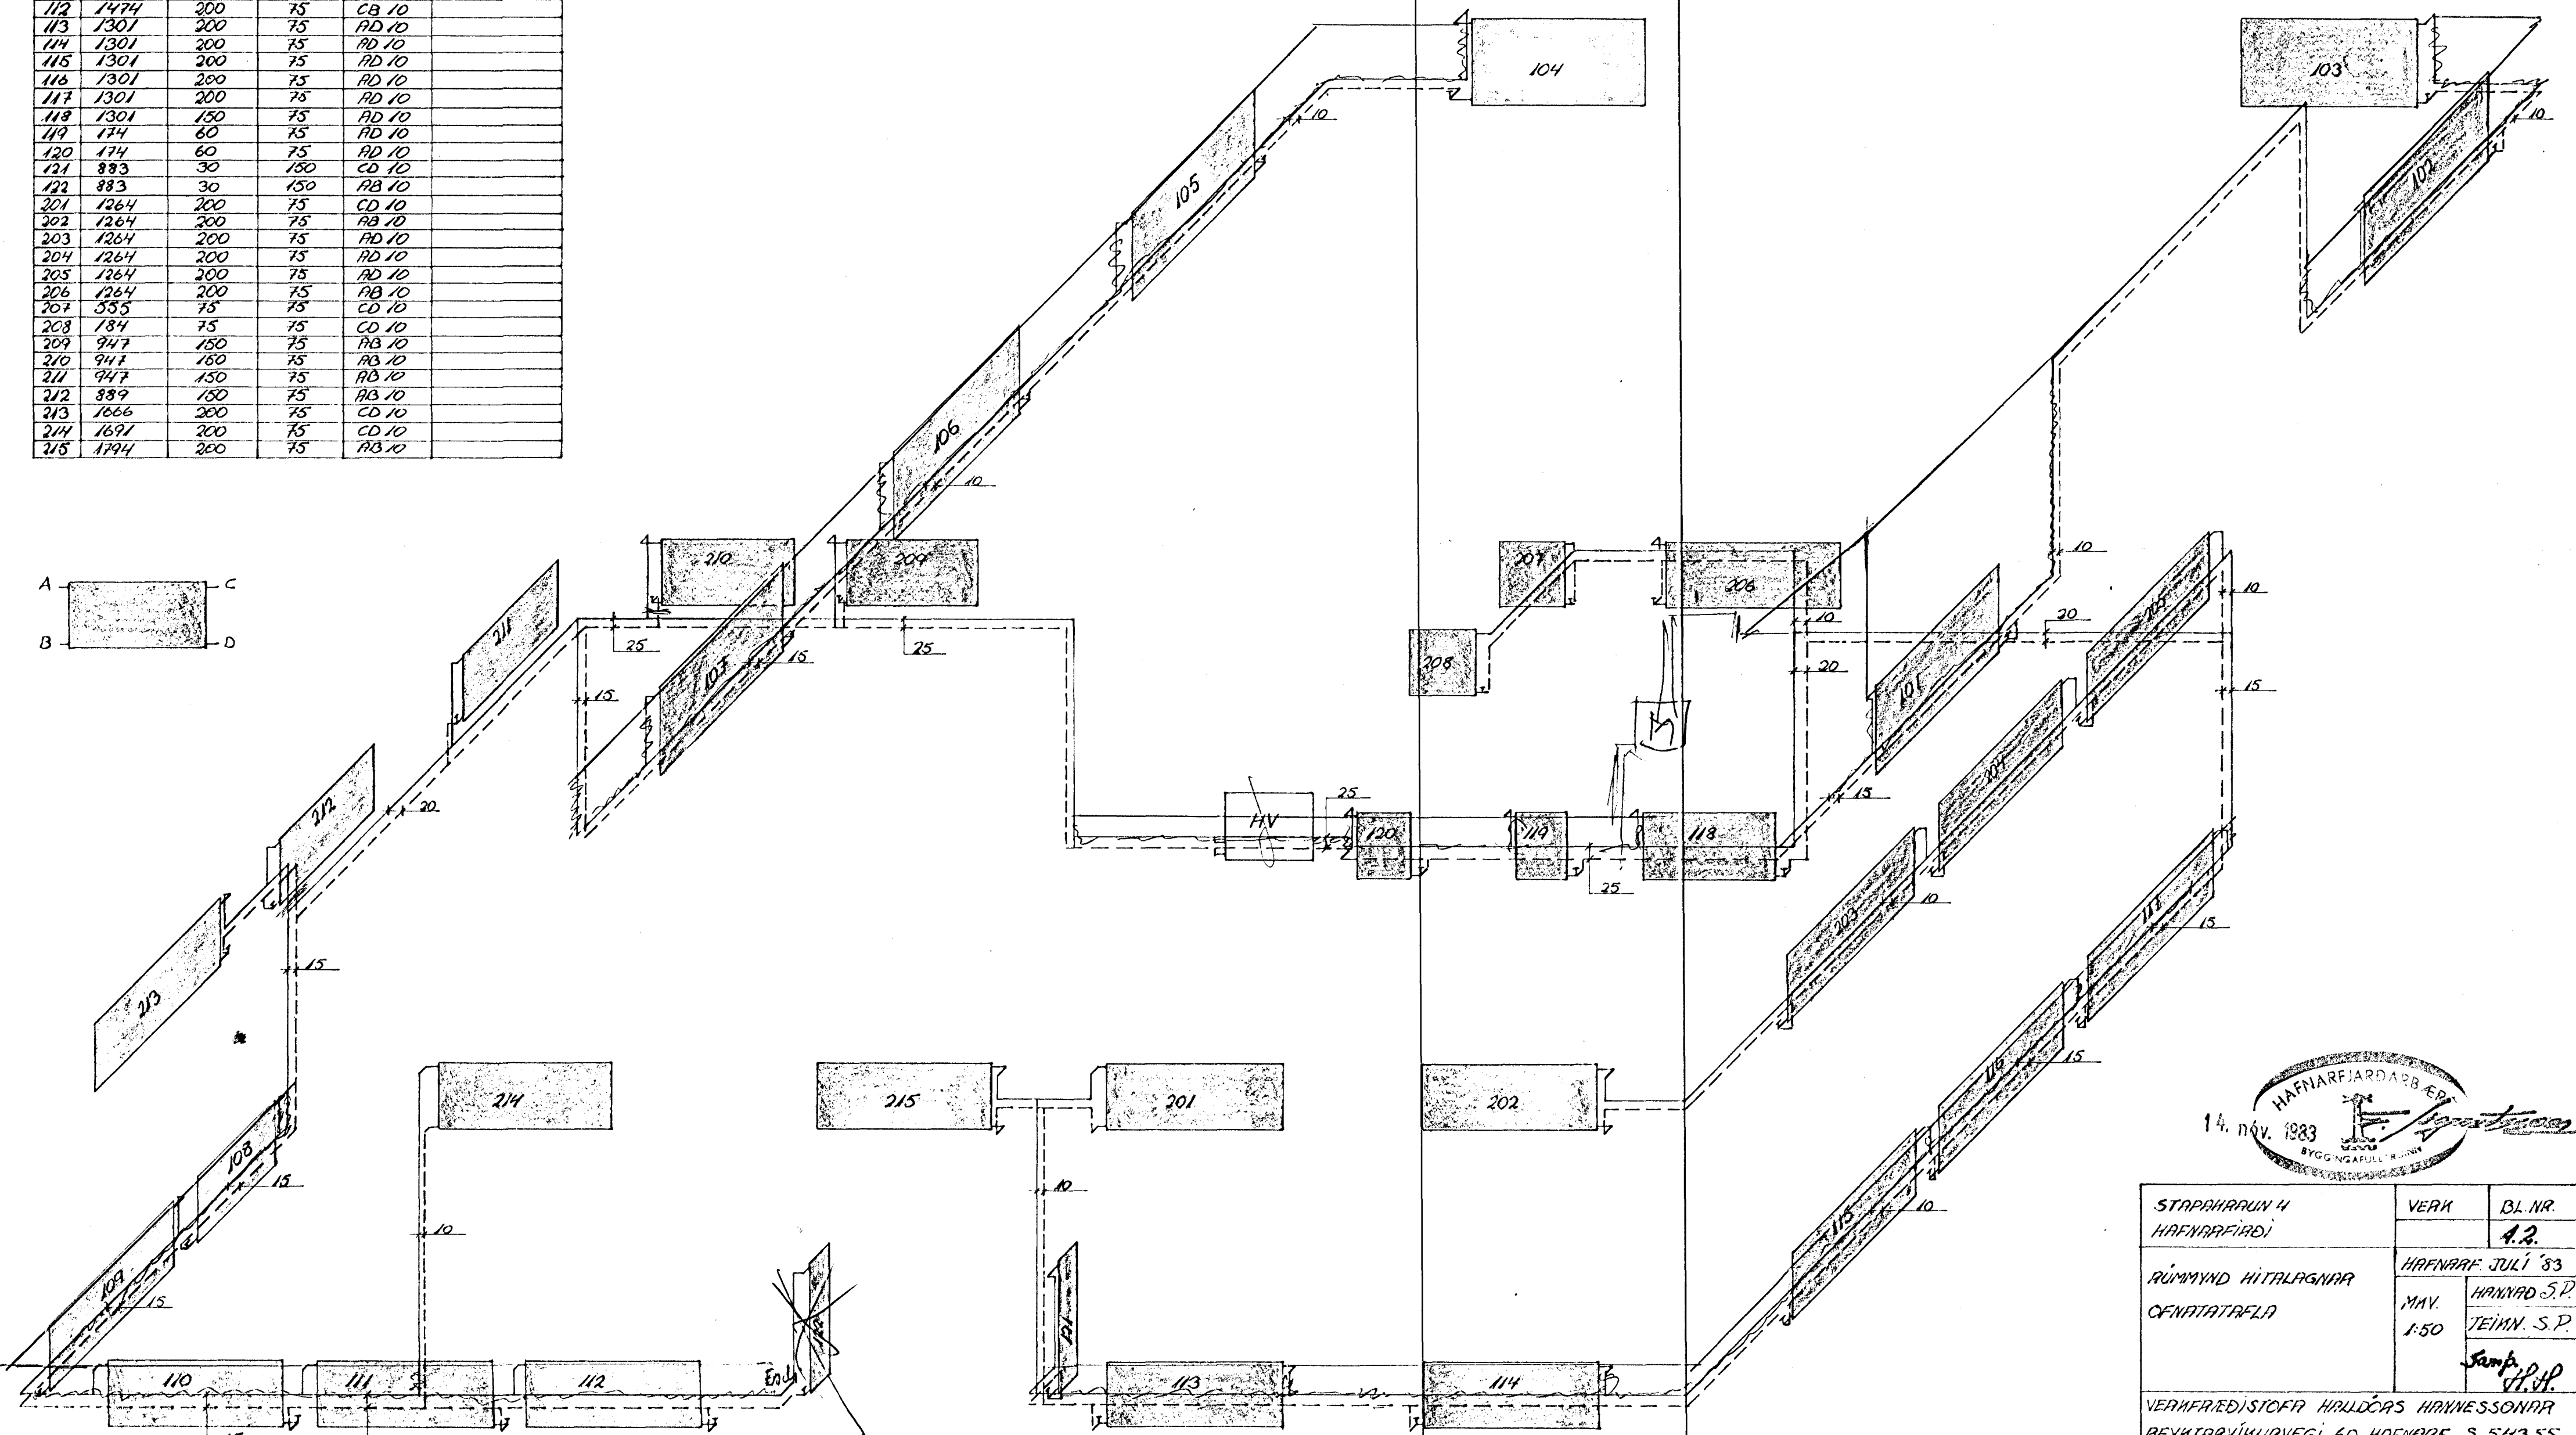

14. nóv. 1983  
 HAFNARFIJARDARBERI  
 BYGGINGAFULLTÍÐ  
*[Signature]*

STAPHRINGUR 4 HAFNARFIJARDI	VERK	DL. NR.
		4.2
RÚMMYND HITALAGNAR OFNATAFLA	HAFNARF. JULÍ '83	
	MAV.	HANNA S.P.
	1:50	TEINN S.P.
		<i>[Signature]</i>
VERNFRIÐSTOFFA HALDÓRS HANNESSONAR REYKTRAVÍÐVAÐVEGI 60 HAFNARF. S. 54355		