


519  
 EIR  
 HANNA  
 Sigurðsson

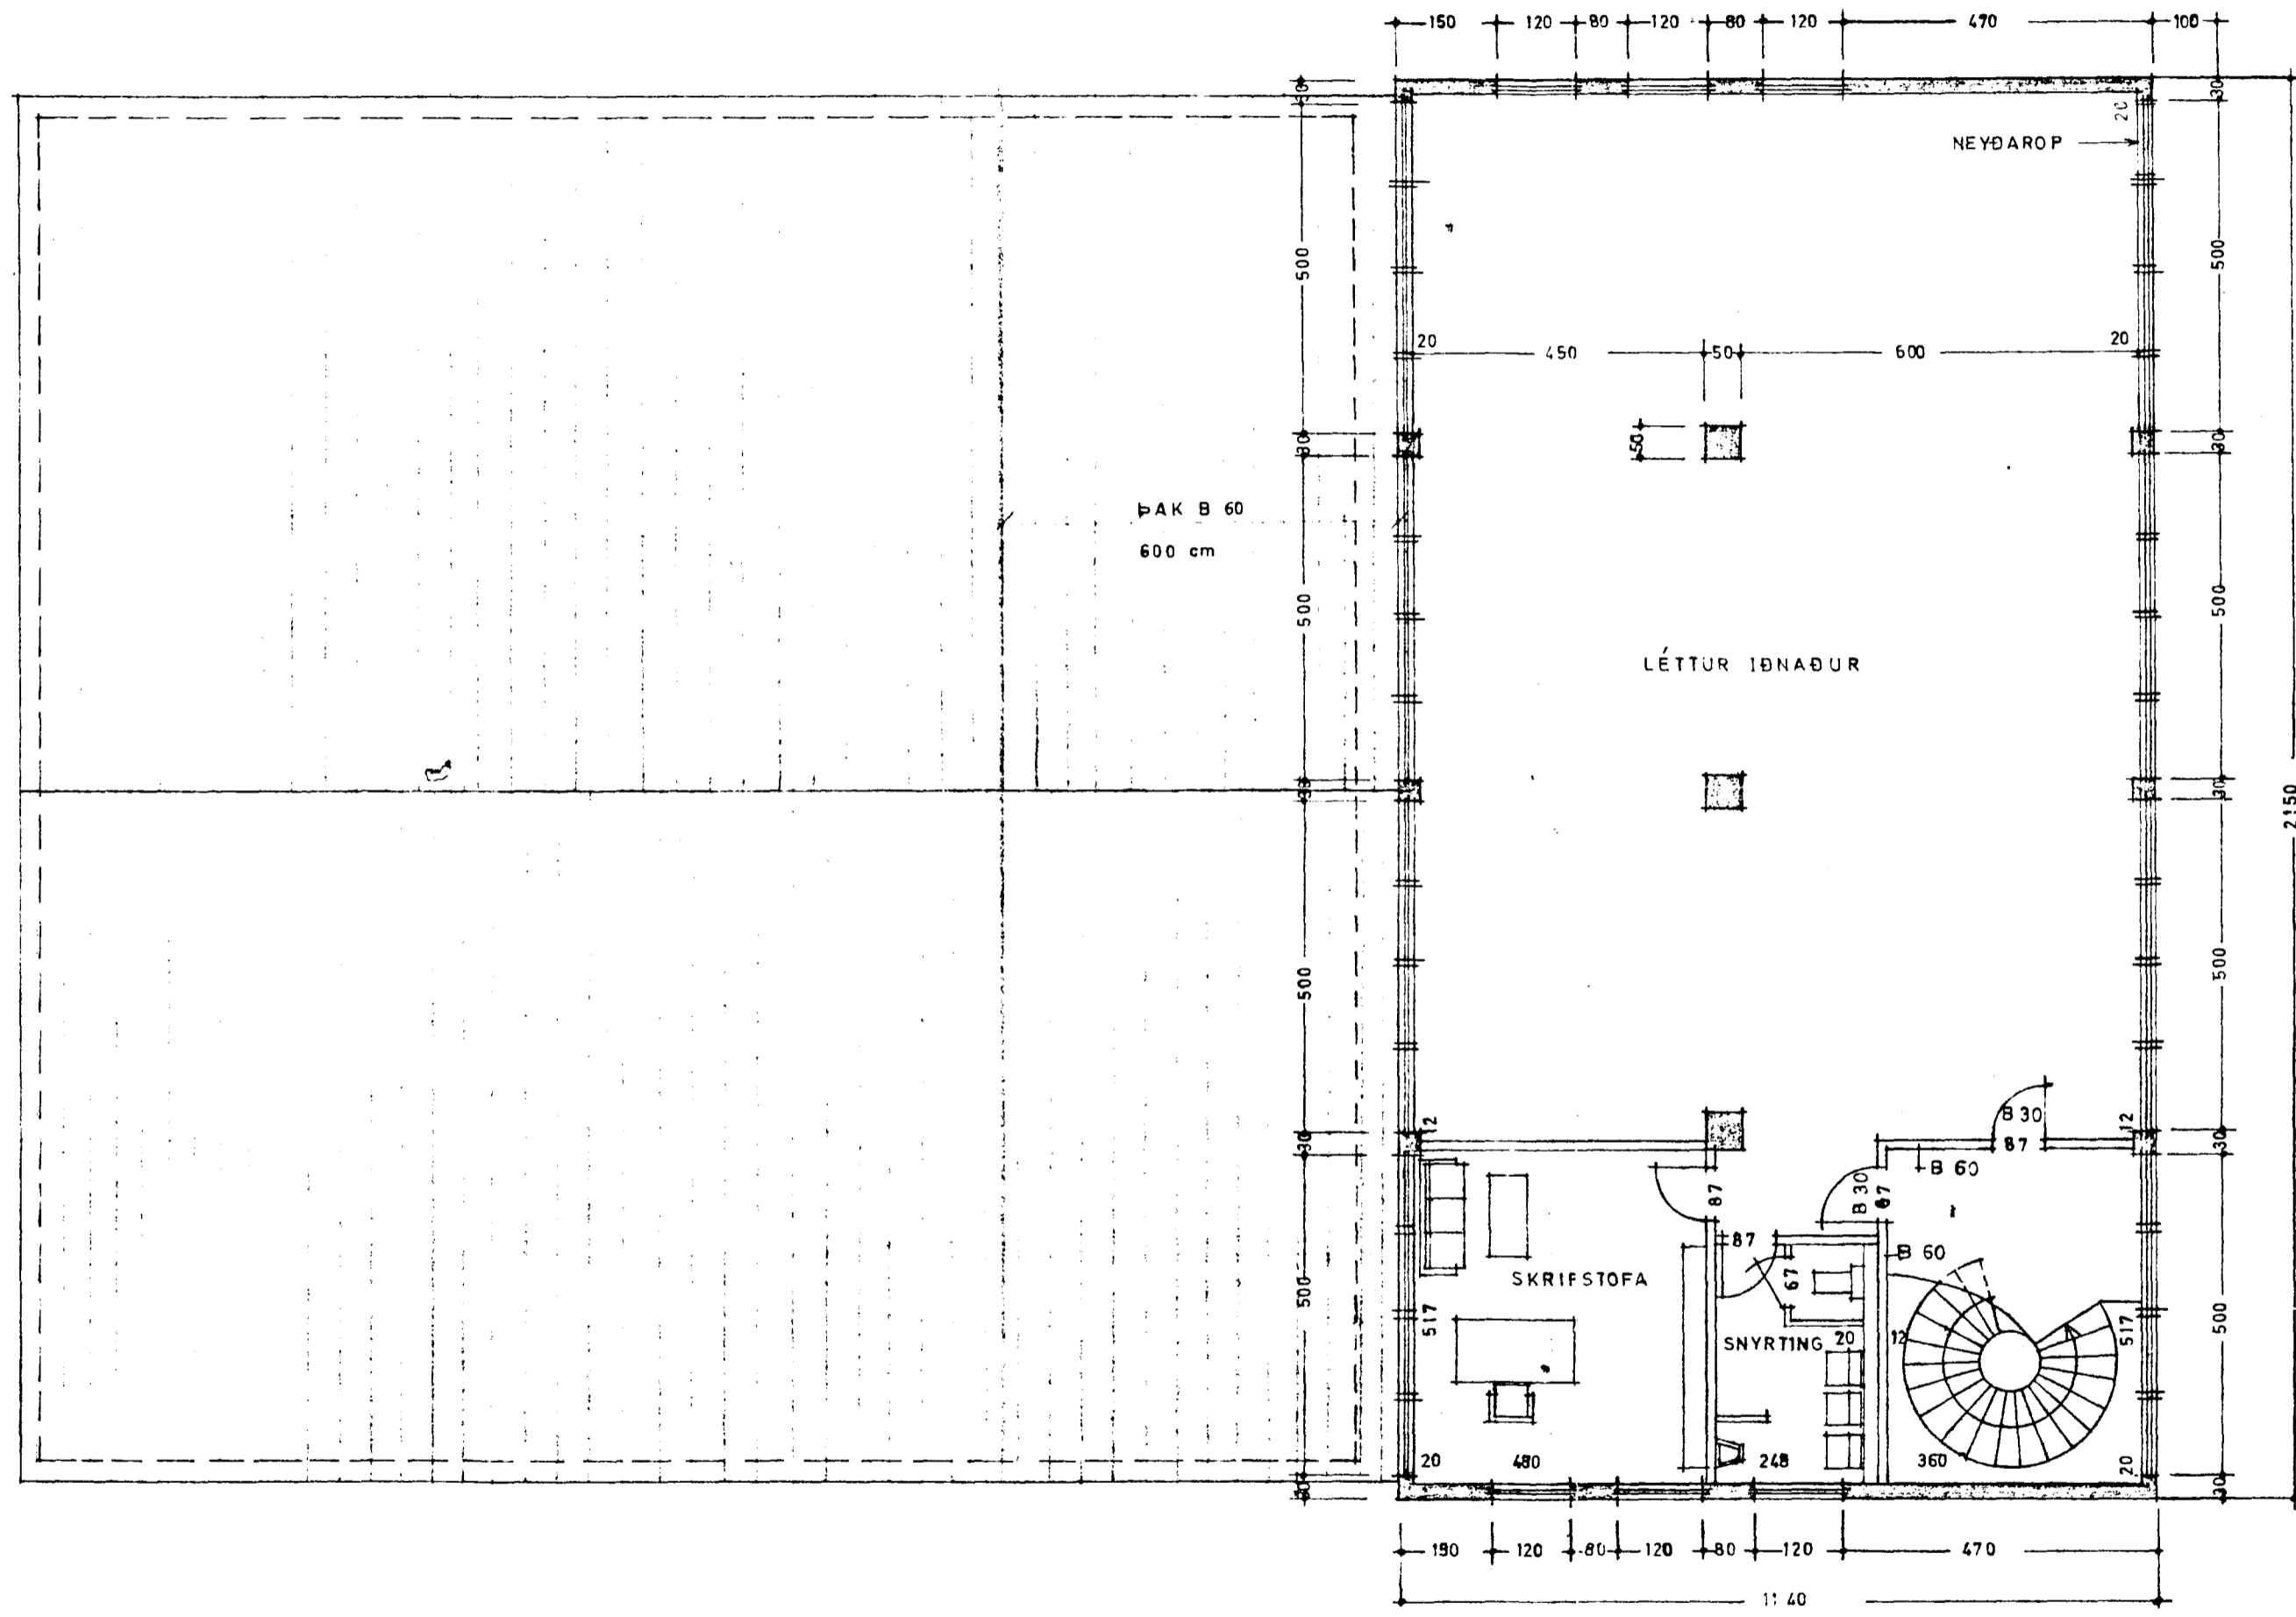

SAMPYKKT 7/2 1986  
 SBR. BRÉF DAGS. 19

BRUNAMÁLASTOFNUN RÍKISINS  
 Sigurðsson

8220-0070.02

(01-103)

SVEINBJÖRN SIGURÐSSON TEKNIFR.		
MIÐVANGI 116 SÍMI 52256 FTFÍ		
STAPAHAUN 7 TREFJAR HF.	MKV. 1:100	DAGSETN. OKT. 83
2. ÁFANGI GRUNNMYND 2. HÆÐAR	BREYTING	DAGS.
	HANNA	DREGH
Sveinbjörn Sigurðsson		8303-2