


OFNATAFLA

Nr.	HERBERGI	HITAP. Kcal	TENGING	OFNLOKAR	VALDIR OFNAR			
					LENGD	H/ED	ELEMENT	Kcal
1	Bilgeymsla	2.380	B-C	Bakrennsli	2.000	620	DK	2.314
2	Anddyri	427	B-C	Bakrennsli	600	620	DR	446
3	Þvottahús	590	B-C	Fram rennsli	900	320	DK	646
4	Sjónvarp	1.592	A-D	Fram rennsli	1.400	620	DK	1.620
5	Barn	1.082	B-C	Fram rennsli	1.000	620	DK	1.157
6	Hjón	1.612	B-C	Fram rennsli	1.400	620	DK	1.620
7	Það	837	A-D	Bakrennsli	1.000	620	DR	743
8	Barn	1.113	B-C	Fram rennsli	1.000	620	DK	1.157
9	Barn	1.113	A-D	Fram rennsli	1.000	620	DK	1.157
10	Stofa	2.013	B-C	Fram rennsli	2.200	520	DK	2.251
11	Borðstofa	1.743	A-D	Fram rennsli	2.900	520	DK	2.967
12	Borðrókur	1.500	A-D	Fram rennsli	1.500	520	DK	1.535


SAMTALS 16.002

SAMTALS Kcal 17.613

TENGINMYND

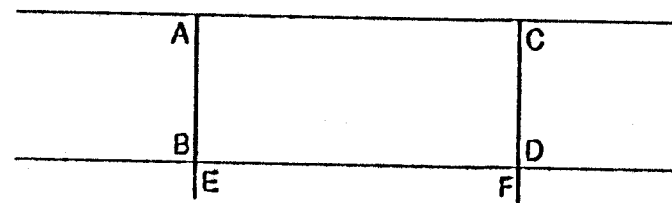

VALDIR OFNAR ERU AF GERÐ "TOPPOFNINN" FRÁ HF. OFNASMIÐJAN, HAFNARFIRÐI

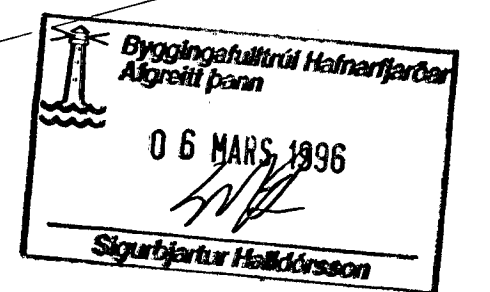

BREYTT FEB 96

*Baldvin Olason*

STEINAHLLIÐ 3, HAFNARFIRÐI	APRIL 1994	
RUMMYND LAGNAKERFI	1 50	TEIKNING 8
G. BALDVIN OLASON		

*Baldvin Olason*