


OFNATAFLA

Nr.	HERBERGI	HITAP. Kcal	TENGING	OFNLOKAR	VALDIR OFNAR			
					LENGD	HÆÐ	ELEMENT	Kcal
1	Bilgeymsla	2.380	A-D	Bakrennsli	2.000	620	DK	2.314
2	Anddyri	427	B-C	Bakrennsli	800	620	DR	446
3	Þvottahús	590	B-C	Bakrennsli	900	320	DK	646
4	Sjónvarp	1.592	B-C	Bakrennsli	1.400	620	DK	1.620
5	Barn	1.082	B-C	Bakrennsli	1.000	620	DK	1.157
6	Hjón	1.612	B-C	Bakrennsli	1.400	620	DK	1.620
7	Bað	837	A-D	Bakrennsli	1.000	620	DR	743
8	Barn	1.113	A-D	Bakrennsli	1.000	620	DK	1.157
9	Barn	1.113	B-C	Bakrennsli	1.000	620	DK	1.157
10	Stofa	2.013	B-C	Bakrennsli	2.200	520	DK	2.251
11	Borðstofa	1.743	A-D	Bakrennsli	2.900	520	DK	2.967
12	Borðkrókur	1.500	A-D	Bakrennsli	1.500	520	DK	1.535

SAMTALS 16.002


SAMTALS Kcal 17.613

TENGINMYND

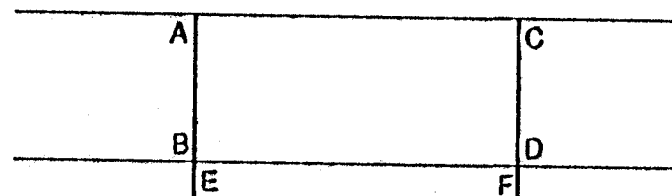

VALDIR OFNAR ERU AF GERÐ "TOPPOFNINN" FRÁ HF. OFNASMÍÐJAN, HAFNARFIRÐI

ÁSKILIÐ, ELÐRI  
TEIKNING ÓGILD

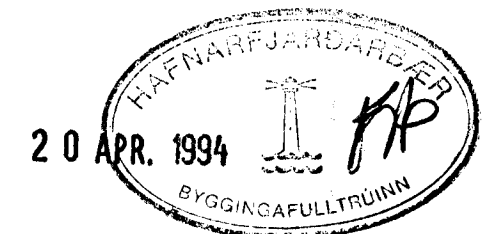

STEINAHLIÐ 3, HAFNARFIRÐI	APRIL 1994	
RUMMYND LAGNAKERFI	1 50	TEIKNING 8
G. BALDVIN OLASON		
<i>Baldur Olason</i>		