

HITALÖGN SKYRINGAR:

PIPUR: SVÖRT STALRÖR

FITTINGS: SVARTUR RANDFITTINGS

EINANGRUN: 20 MM. GLERULLARHOLKAR VAFDIR SISALPAPPA.


OFNLOKAR: A FRAMRENNSLI T.D. DANFOSS RAVL- 3/8" SEM STYRAST AF HERBERGISHITA

A BAKRENNSLI T.D. DANFOSS FJVR -3/8" SEM STYRAST AF HITASTIGI BAKRENNSLIS.

STALOFNAR PROFADIR VID 8 KG/CM. LOFTSKRUFUR SEU A OLLUM OFNUM

LÖGNINA SKAL PROFA MED 6 KG/CM. SEM STANDA SKAL I 12 KLST. AN ÞESS AD FALLA.

OFNASTÆRDIR SKAL ENDURSKODA A STADNUM ADUR EN OFNAPONTUN ER GERÐ.

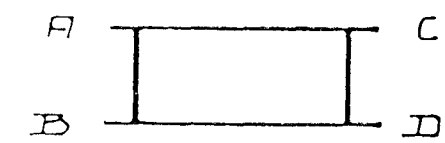

26 OKT 1993



$\Delta t = 40^\circ C$

OFN NR.	GERÐ	LENGD CM	HIED CM	AFK. Kcal h	TENGING		VALDIR OFNAR	
					FRAM	BAK	GERÐ	AFK.
1		200	70	1480	A	D		
2		200	70	1480	A	B		
3		110	60	1400	C	D		
4		50	60	390	C	D		
5		50	60	450	A	B		
6		110	60	750	A	B		
7		90	60	650	A	B		
8		110	60	960	A	B		
9		110	60	1480	A	B		
10		110	60	980	A	B		
11		110	60	1490	A	B		
12		200	20	1130	C	B		
13		300	20	1680	C	B		

STEINARLÍÐ B HAFNARFJARDARBYGGINGAFULLTRÚNNI HITALÖGN GRUNNMYND

JULI '93. M. 1:50

JOHANNES PETURSSON 46221

SIGURDUR SIGURÐSSON

Johannes Petursson