
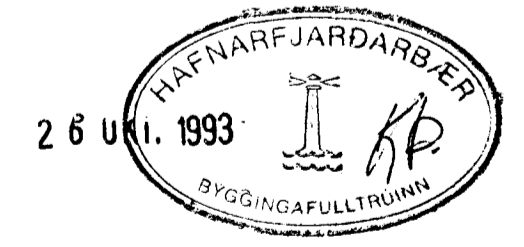
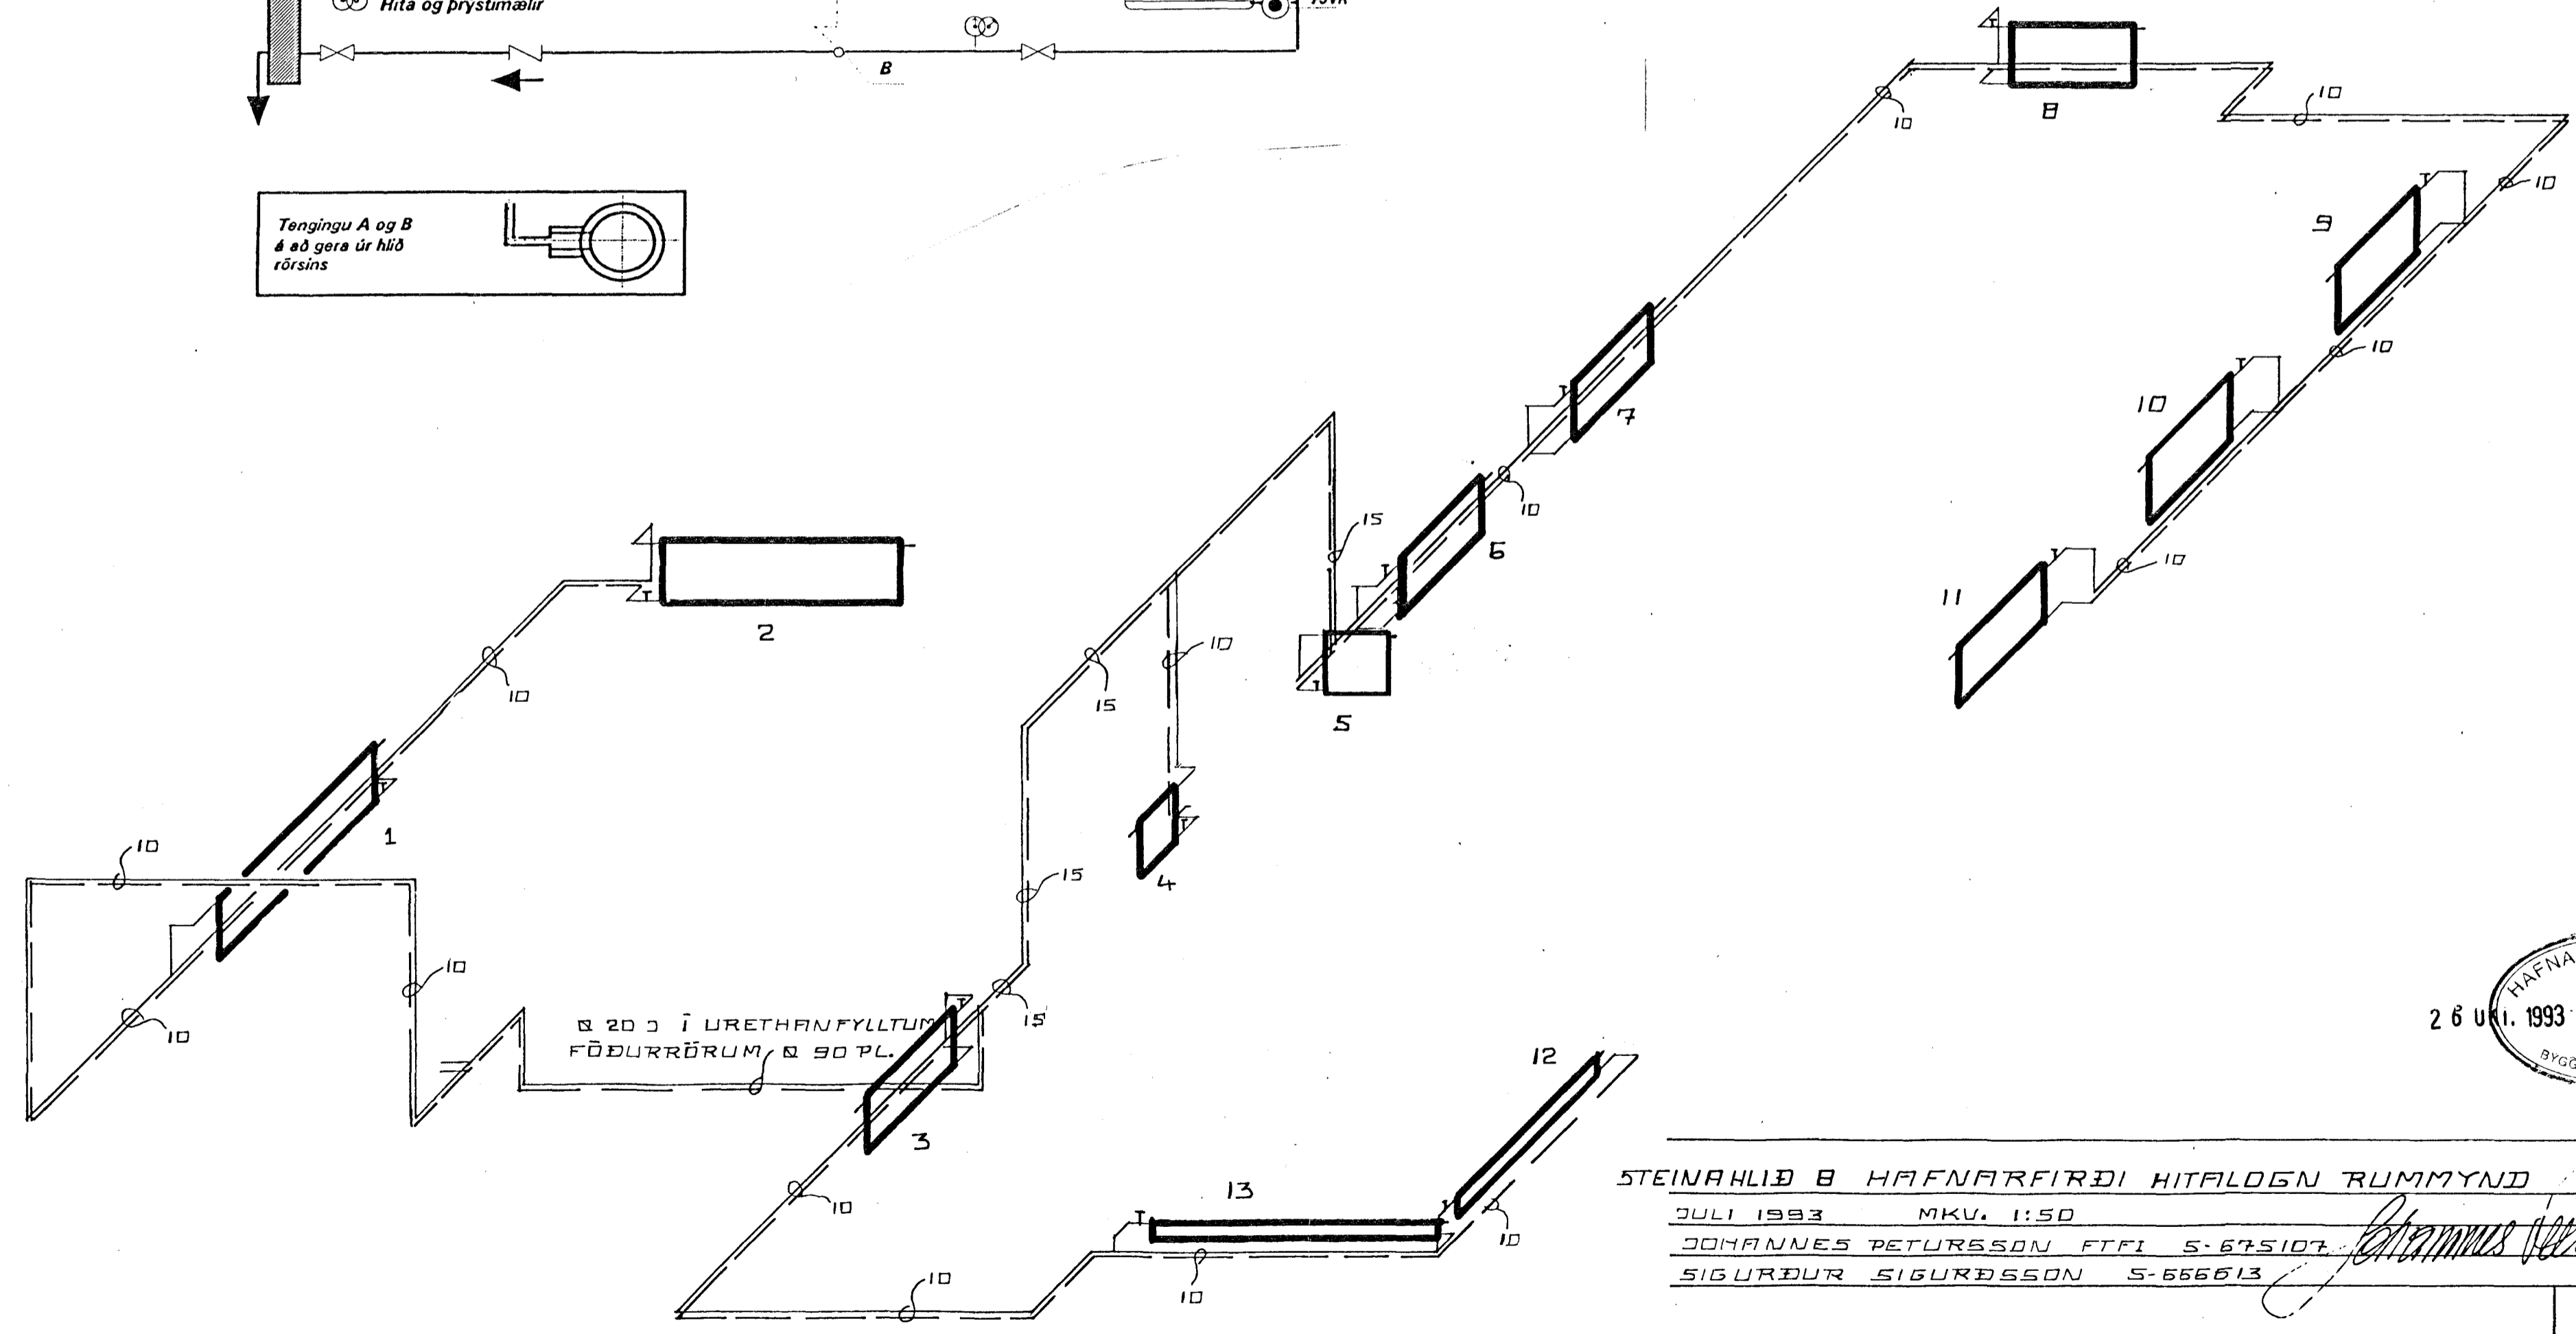


- Kúluloki/reñniloki
- Sía DANFOSS FV
- Hemill
- Vatnsmælir
- Stílliloki
- Einstöfnuloki
- Öryggisloki
- Þrýstimælir
- Hita og þrýstimælir

Mismunaprýstjafnari AVD
stíllist á lægstu mögulegu
stillingu t.d. 1

Móþrýstiloki AVDA
stíllist á hæstu mögulegu
stillingu t.d. 5

Allir lokandi lokar í
ofnhitakerfinu skulu
vera uppsettir milli
punkta A og B

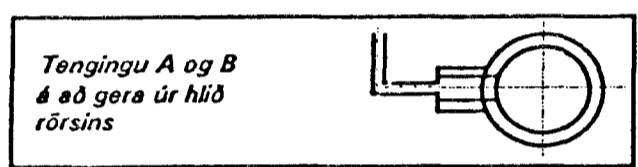

STEINAHLIÐ B HAFNARFJÖRÐI HITALÖGN RUMMYND
 JULI 1993 MKV. 1:50
 JOHANNES PETURSSON TTF1 S-675107
 SIGURÐUR SIGURÐSSON S-666613