

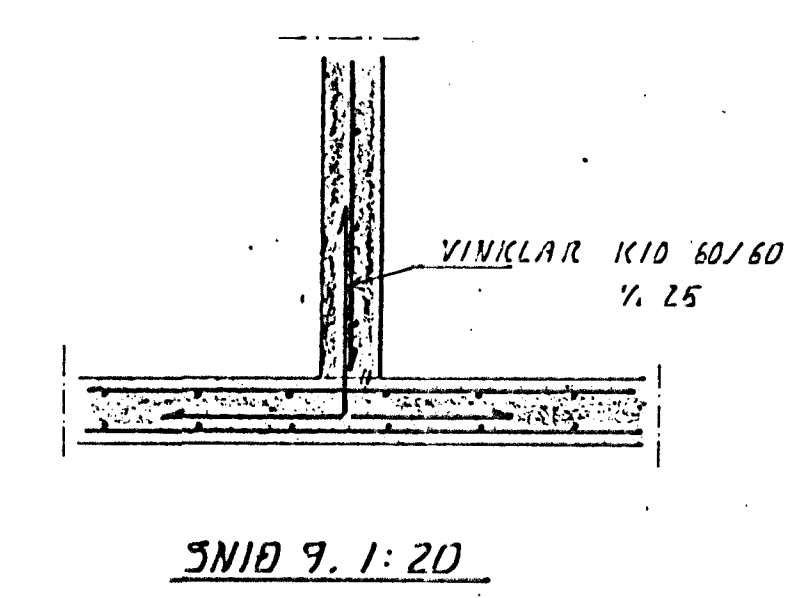
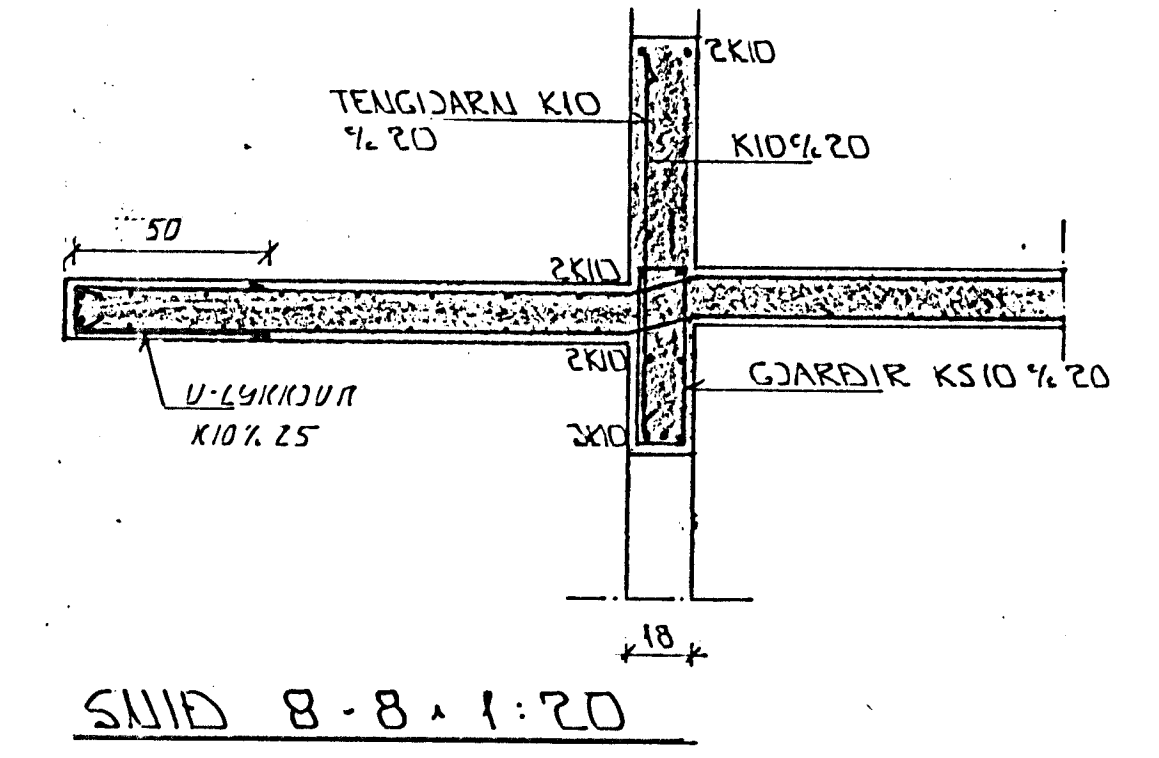



BENDING ÚTVEGGA
EINFÖLD GRIND Í ÚTBÆÐN
LÁRÉTT K10 X 20
LÖBKÉTT K10 X 30

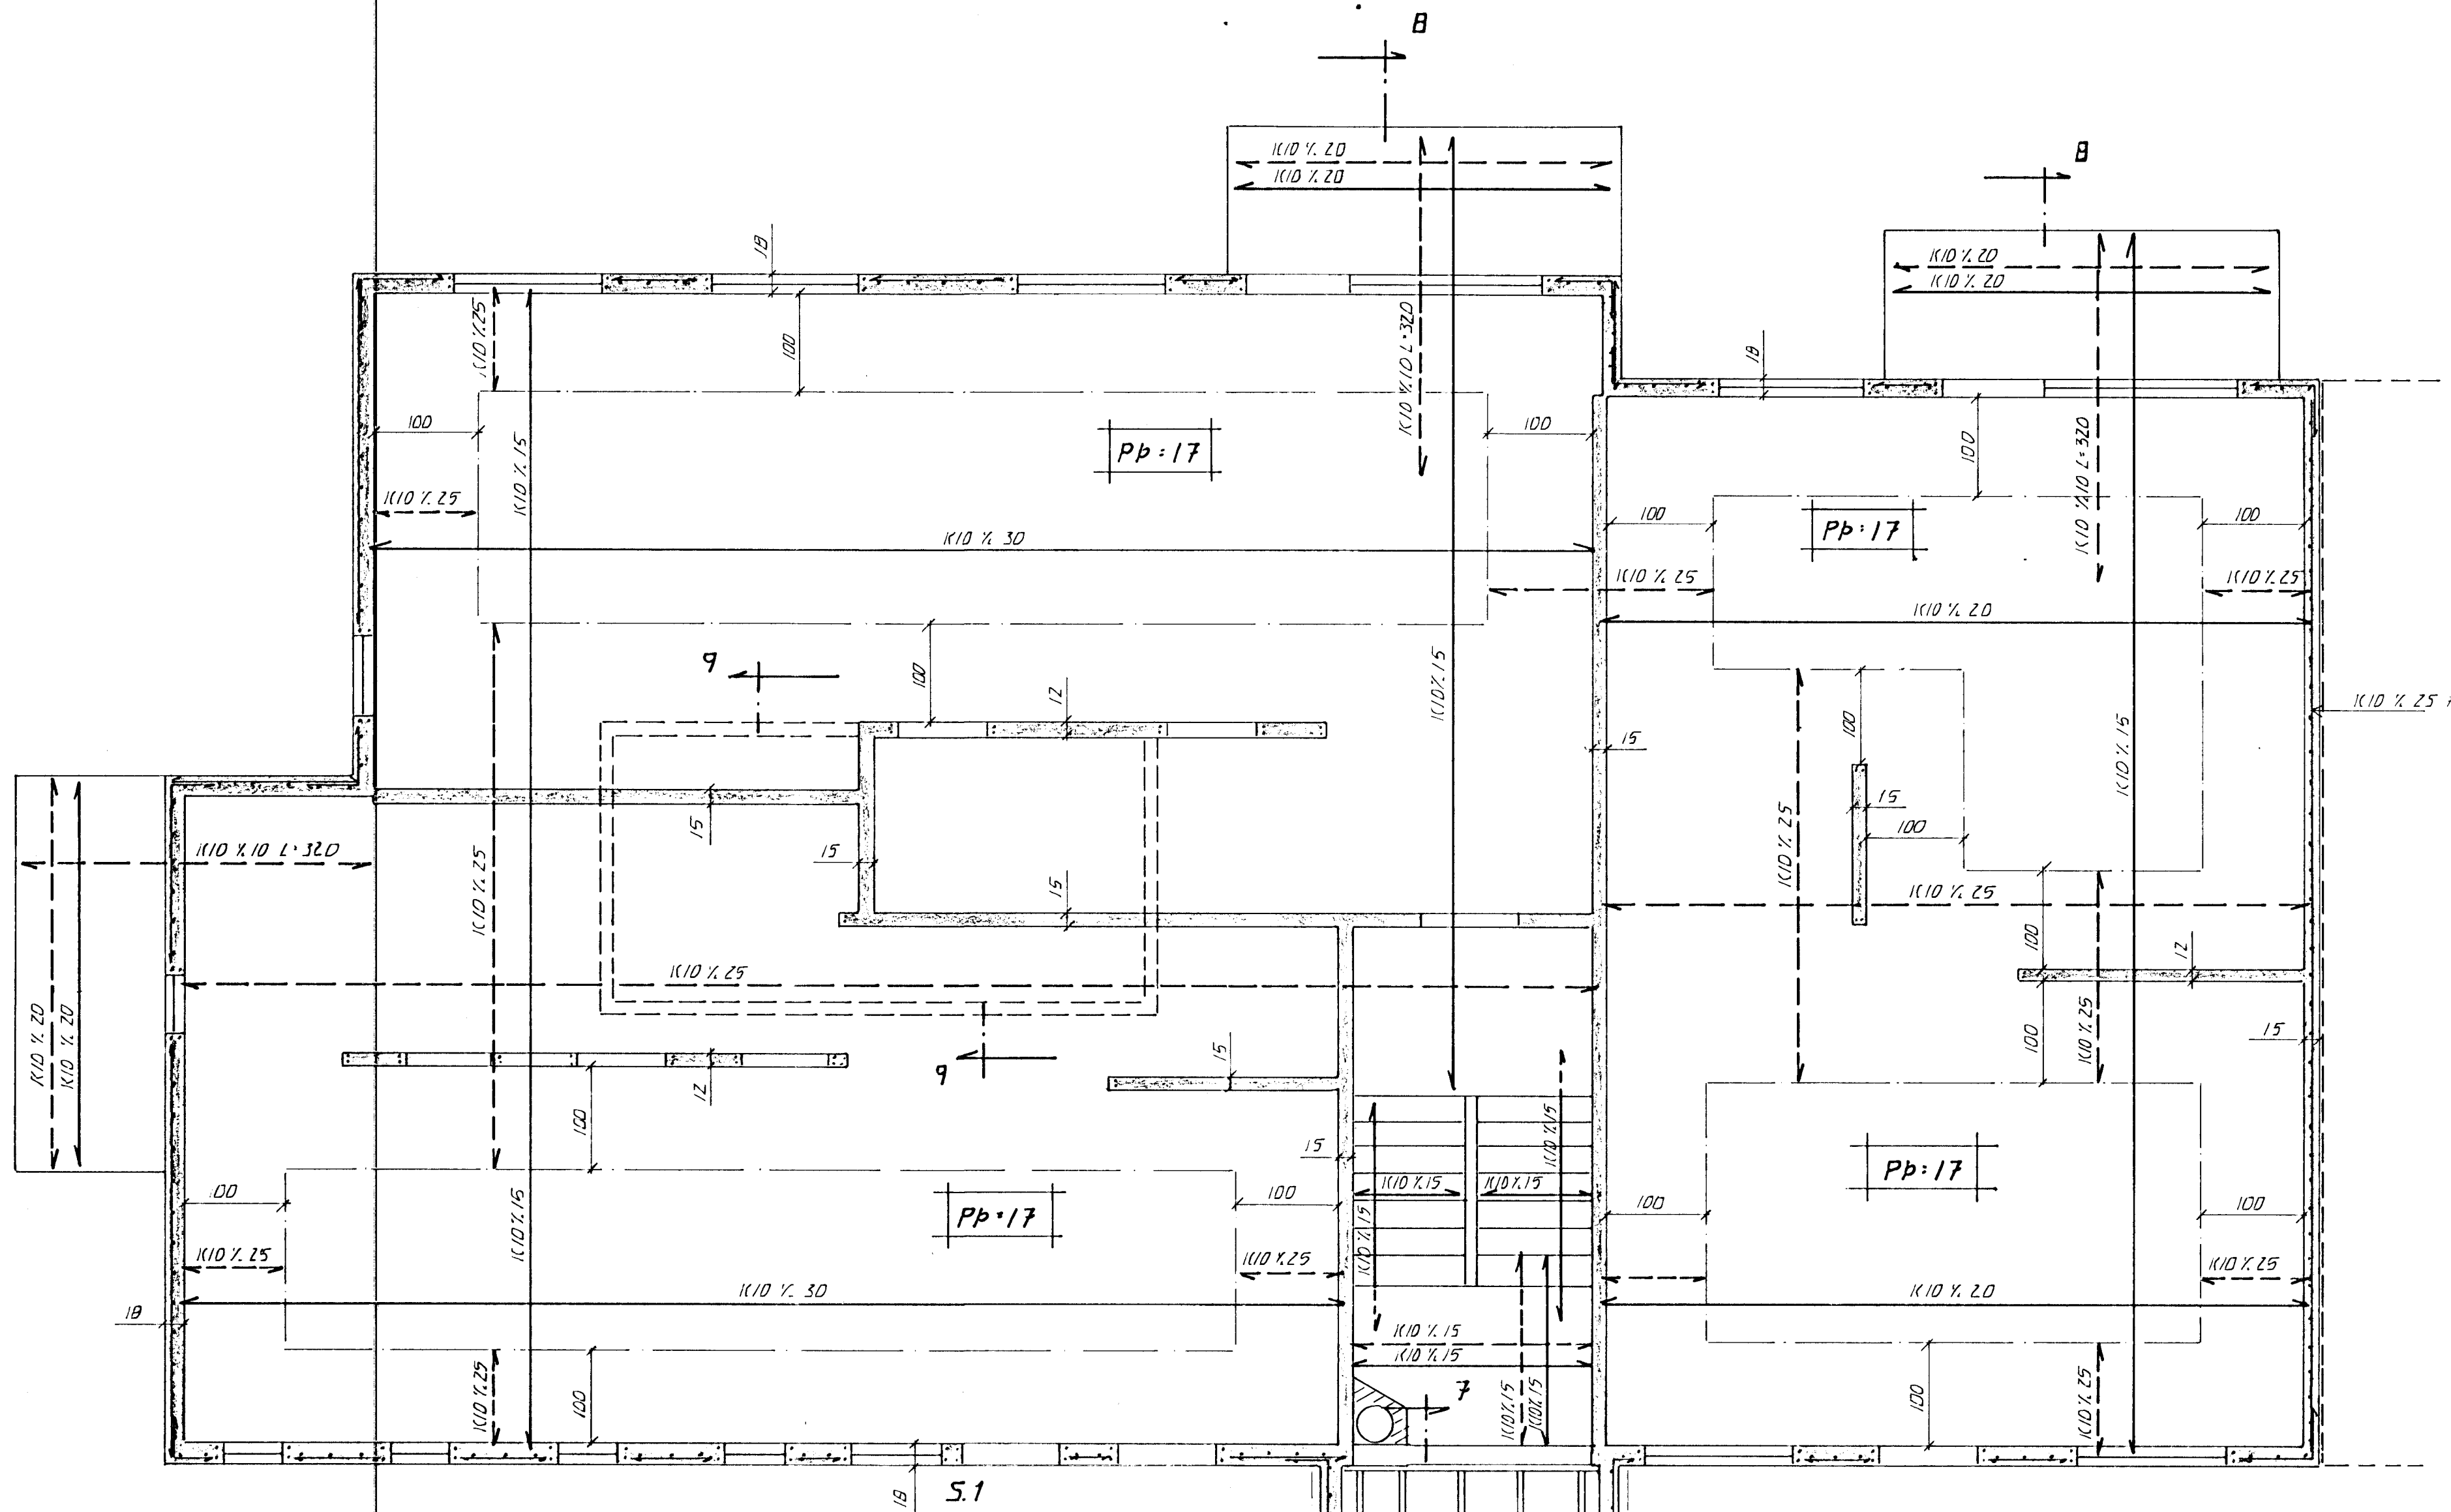

STEYPA:
S > 250
VS ≤ 0.5
LOFT ≥ 6 %
SEMENT ≥ 300 KG/M³

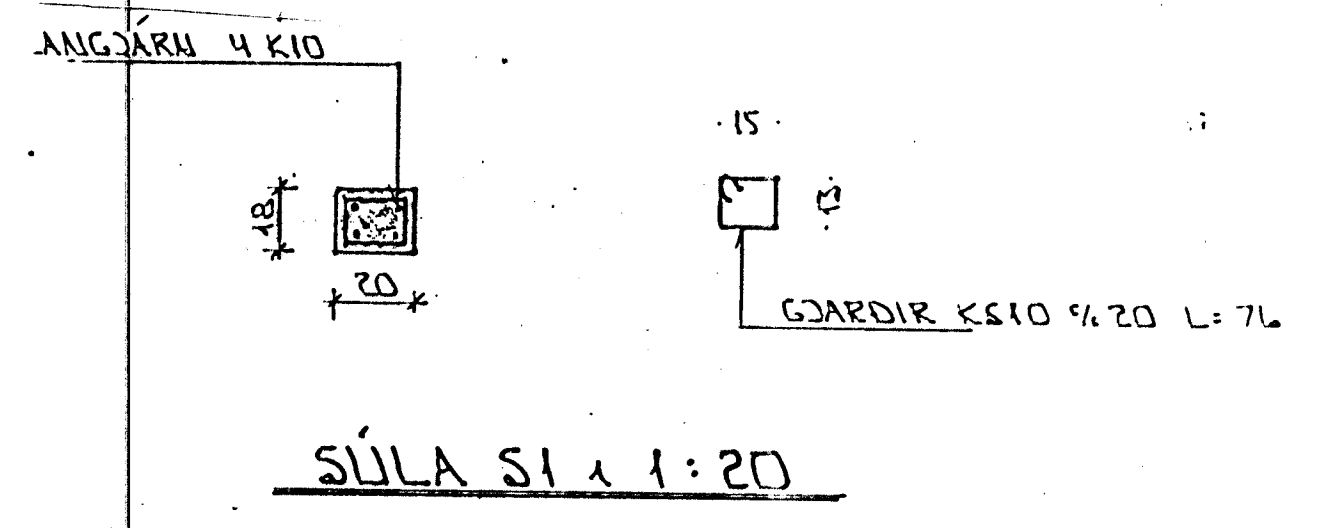

GRUNNMYND 1:50

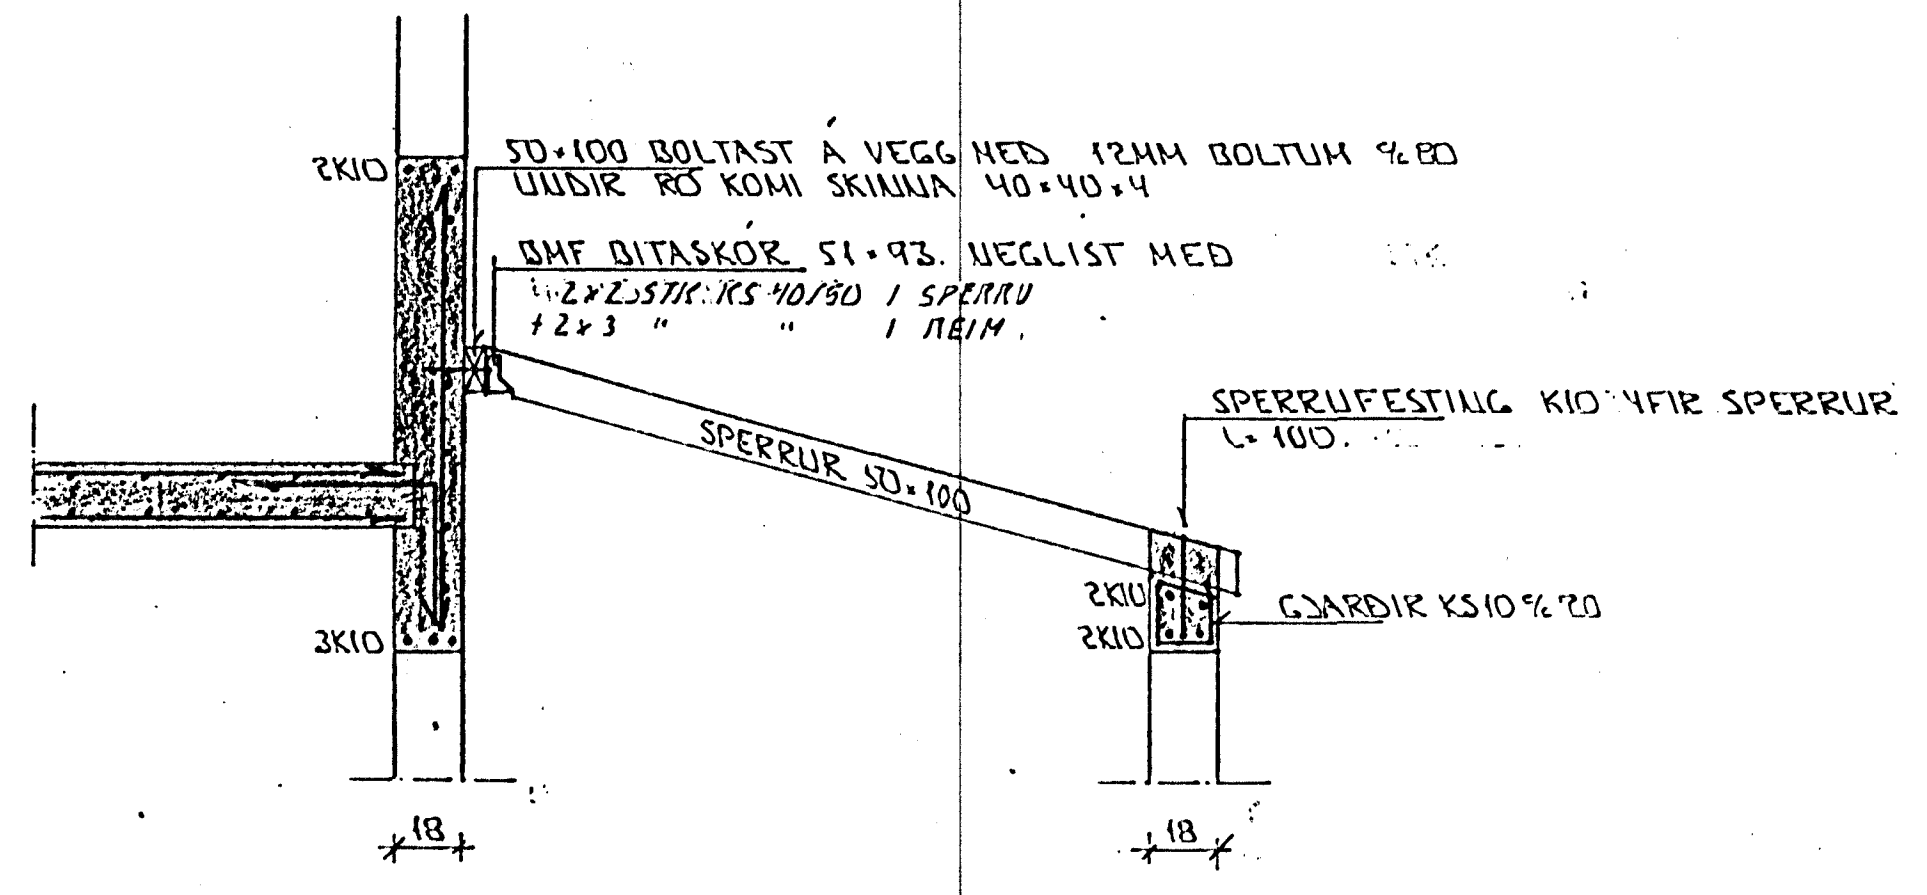

SNID 7-7 1:20

SKIRINGAR
ALMENNAR SKIRINGAR SJA BL. 1-01

Byggingafráttíð Hafnarfjarðar
Algrætt þann
21. DES. 1995
Sigurbjartur Halldórsson

BR. DAGS. EDLI BR. SIGN.

STEKKJARBERG 12
HAFNARFJARÐI
VEGGIR 1. HÆÐ. PLATA YFIR 1. HÆÐ

DAGS. DES. 95
VERK NR. 9541
TEIKN NR. 1-03
HANNAD 27
TEIKNAD 4H.
YFIRFARID

TÆKNIÞJÓNUSTA
SIGURDAR ÞORLEIFSSONAR HF
STRANDGÖTU 11 - 220 HAFNARFJORDUR - Sími 555 4255 - FAX 565 2875