


RÚMMYND-HITALAGNA x 1:50

Stofa	Fl. port m ² /m	Leita m ² /m	m hæð tenging M/M	
101 STIGAHLIS	2.200	2.200	600	A D
102 HJÓN VAGNAR	1.400	1.400	600	C D
103 HJÓN	1.220	1.600	600	AB
104 BAD	600	800	600	C D
105 STOFA	3.150	3.400	400	BC
106 ÞVOTTUR G	500	800	600	C D
107 GENMSLA	500	1.000	600	C D
108 ÞVOTTUR G	500	800	600	AB
109 STOFA	3.600	3.400	400	BC
110 BAD	600	800	600	C D
111 HJÓN	600	600	600	C D
112 HJÓN	1.310	1.600	600	C D
113 HERB	800	1.400	600	AB
114 ANDD	600	1.200	600	C D
201 STIGAH	1.600	2.200	600	A D
202 HERB	810	1.400	600	C D
203 HERB	810	1.400	600	C D
204 HJÓN	1.220	1.600	600	AB
205 BAD	600	800	600	C D
206 ÞVOTTUR G	400	1.000	800	AB
207 STOFA	2.100	3.400	400	BC
208 ELDH	1.000	1.200	400	AB
209 ELDH	1.000	1.200	400	C D
210 STOFA	2.400	3.400	400	BC
211 ÞVOTTUR	500	1.000	600	C D
212 HJÓN	600	700	800	AB
213 BAD	600	800	600	AB
214 HJÓN	1.300	1.600	600	C D
215 HERB	810	1.400	600	AB
216 HERB	810	1.400	600	AB
301 HERB	810	1.400	600	C D
302 HERB	810	1.400	600	C D
303 HJÓN	1.220	1.600	600	AB
304 BAD	600	800	600	C D
305 ÞVOTTUR G	400	1.000	600	AB
306 STOFA	2.100	3.400	400	BC
307 ELDH	1.000	1.200	400	AB
308 ELDH	1.000	1.200	400	C D
309 STOFA	2.400	3.400	400	BC
310 ÞVOTTUR G	500	1.000	600	BC
311 HJÓN	600	800	600	AB
312 BAD	600	800	600	AB
313 HJÓN	1.300	1.600	600	C D
314 HERB	810	1.400	600	AB
315 HERB	810	1.400	600	AB

SANTALS	48.960			
VIÐBOT				
217 HERB	810	1200	600	C D
316 HERB	810	1200	600	C D
SANTALS	50.580			

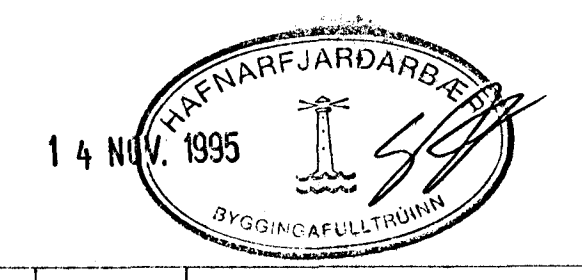

14 NOV. 1995

01	OKT. '95	ELDHÚSUN BR. SÓA GRUNN. Gf		
BR.	DAGS	EDL/BR.	SIGN.	

STEKJARBERG 6
HAFNARFJÓRÐI

RÚMMYND-HITALAGNA.

MKV x 1 SD
DAGS 11/11/95
VERK NR. 9520
TEIKN NR. 2-06
HANNAD
TEIKNAD Gf
YFIRFARIÐ 1

TEIKNI-JÓNUSTA.
SIGURDAR ÞORLEIFSSONAR HF

STRANDGÖTU 11 - 220 HAFNARFJÓRÐUR - Sími 54255 - FAX 652375