

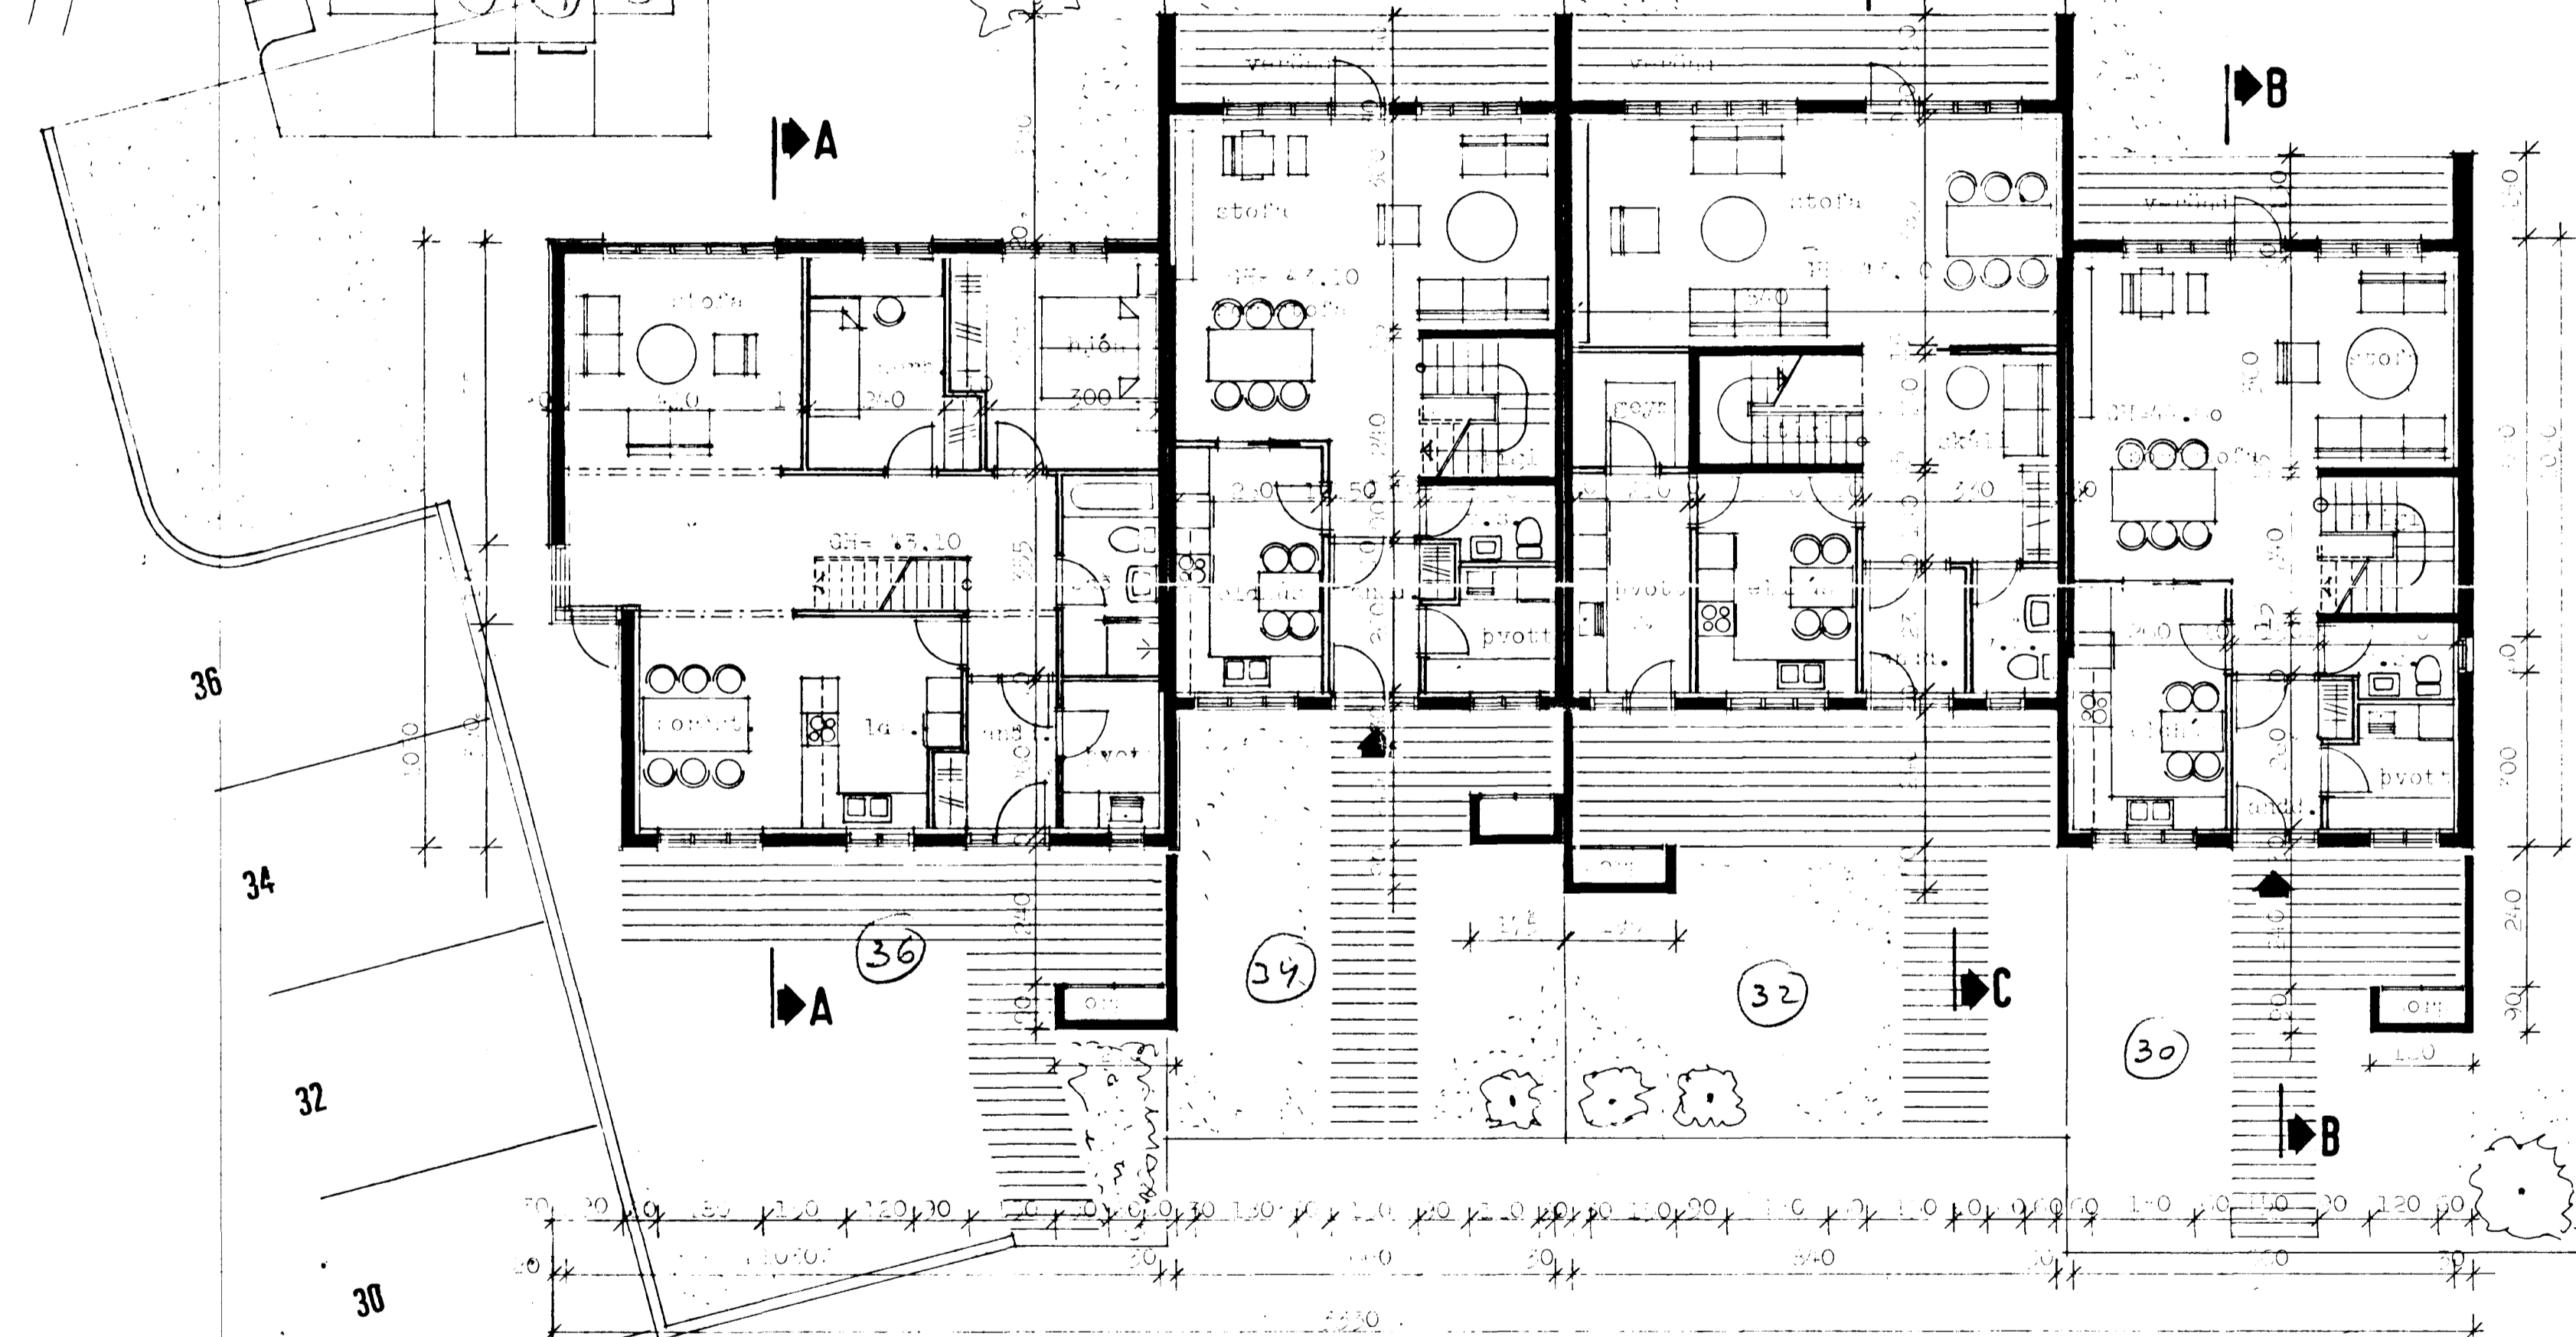


Samþykkt á fundi bygginga-
nefndar þ. 23/12 19 82
BYGGINGAUFVALTAKSNEFND
Í HAFNARFIRÐI

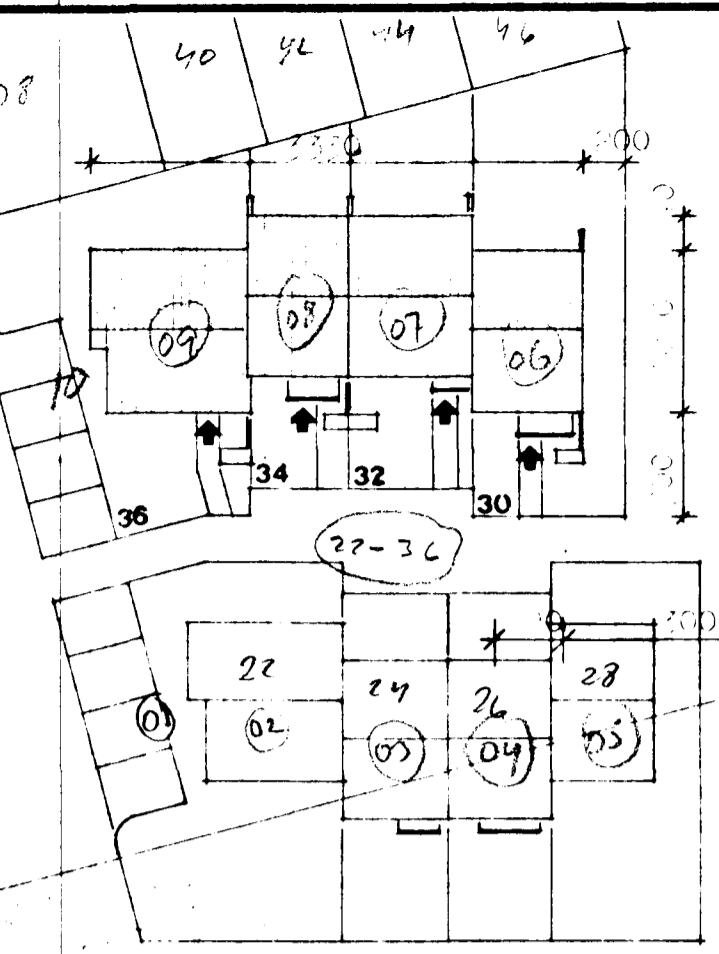

- 8290-0220-06 nr 30
- 07 " 32
- 08 " 34
- 09 " 36
- 10 " bls.

GARNNYND

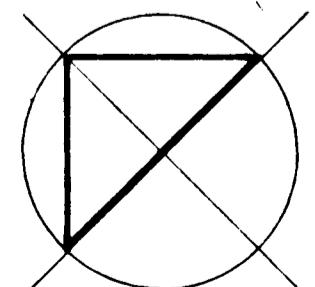

TEIKNISTOFA		STREKKJANVAFERK 30-0, Hafnarfirði	
GYLFI GUDJÓNSSON		VERK	
INGIMUNDUR SVEINSSON		82-104	
ARKITEKTAR FAI DSA		BLAD	
SPÓL AVORÐLUSTIG 3. VÍÐ RÚK SIMAP 26740 OG 14990		101	
HANNAÐ	TEIKNAD	REYKJAVIK	BREYTT
1982.11.10	1982.11.10	1982-03	1982-03 jkn
KVARDI	1:100, 1:100	1/100 - 03 jkn	